


Day Care Centre Råå

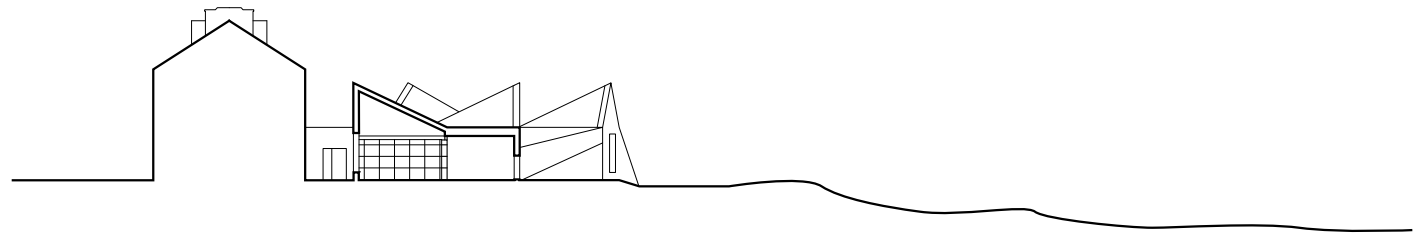

section AA 1:500

dorte mandrup arkitekter