


WEST ELEVATION

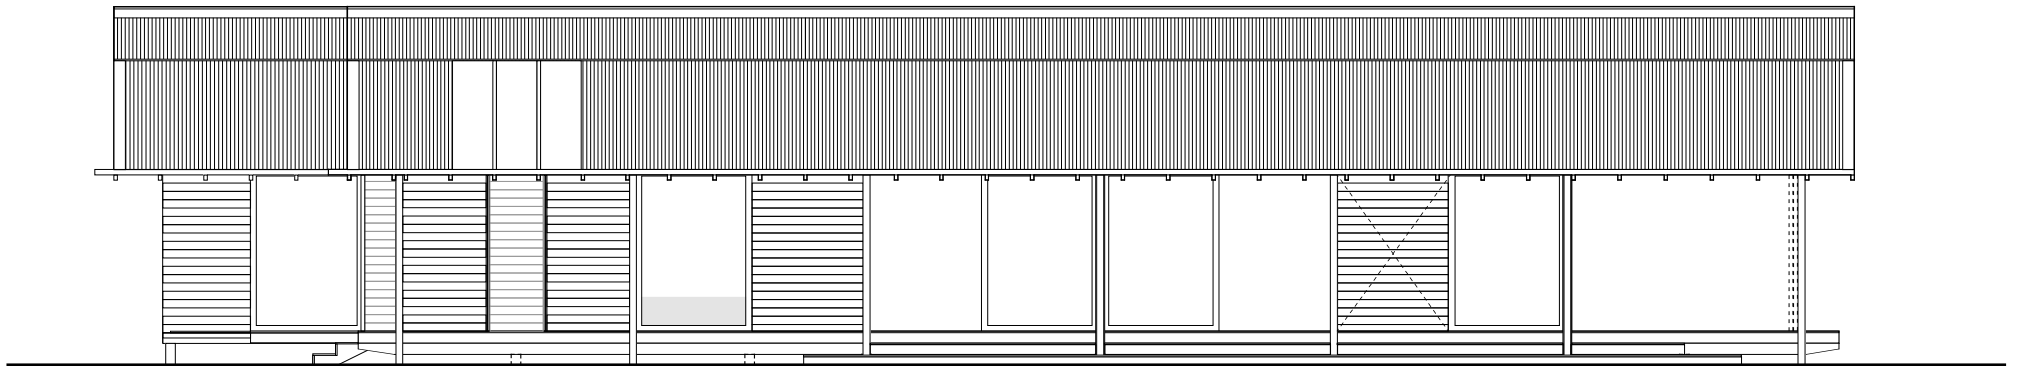

EAST ELEVATION