



west elevation



east elevation

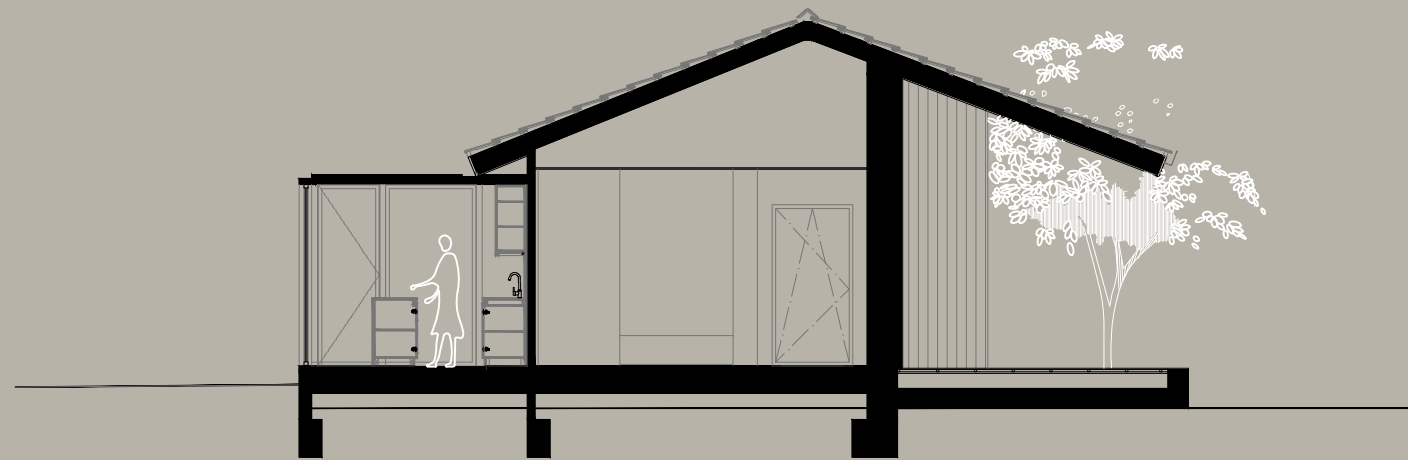

section bb'

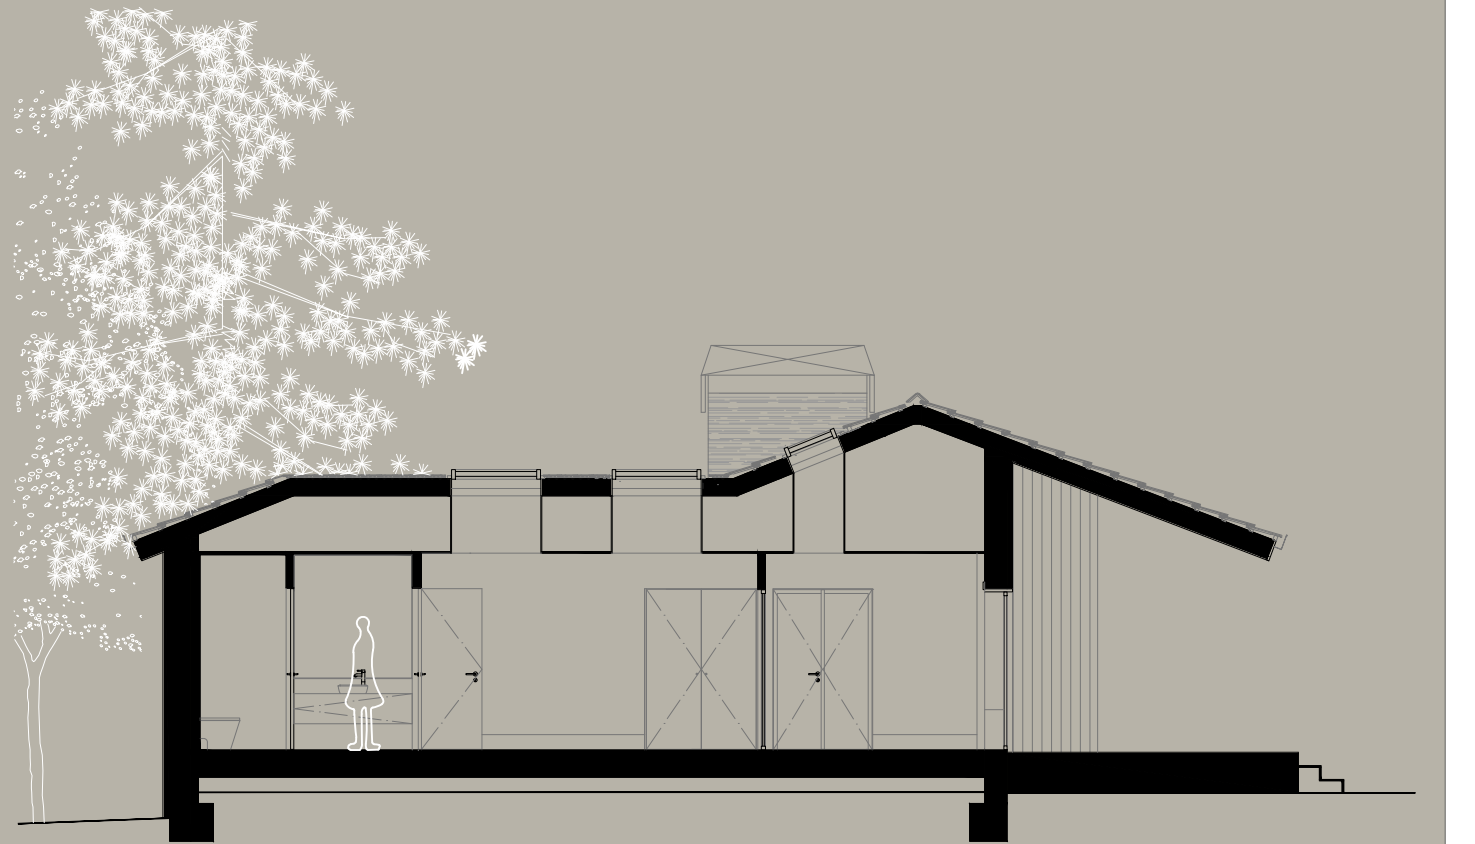

section cc'

