


south facade

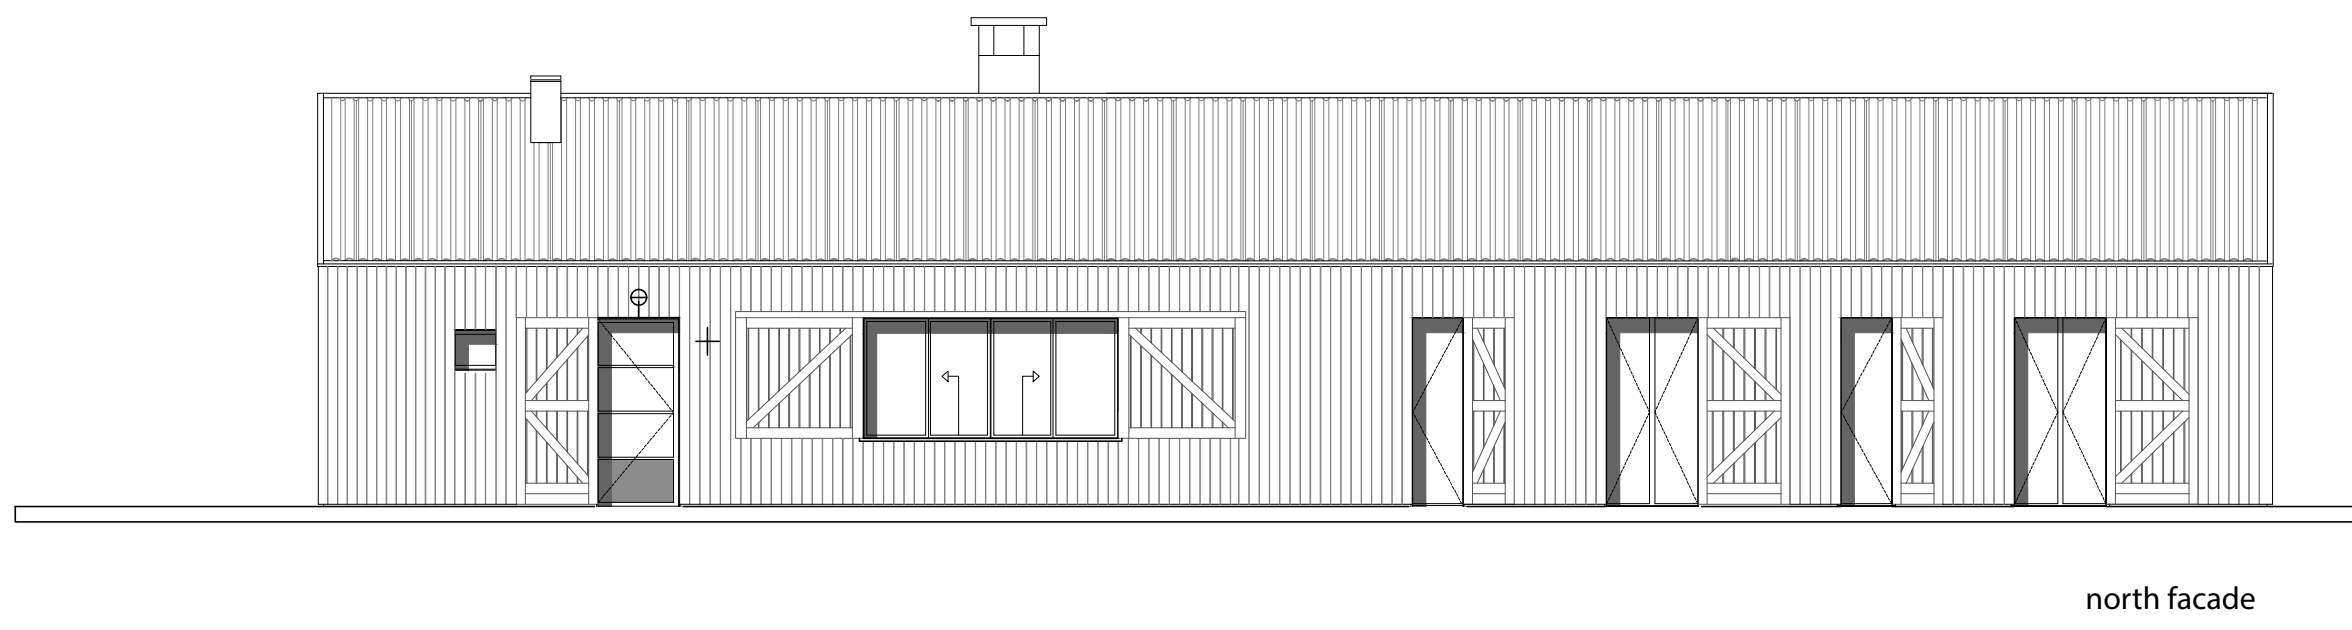

north facade