


ELEVATION NORTH EAST

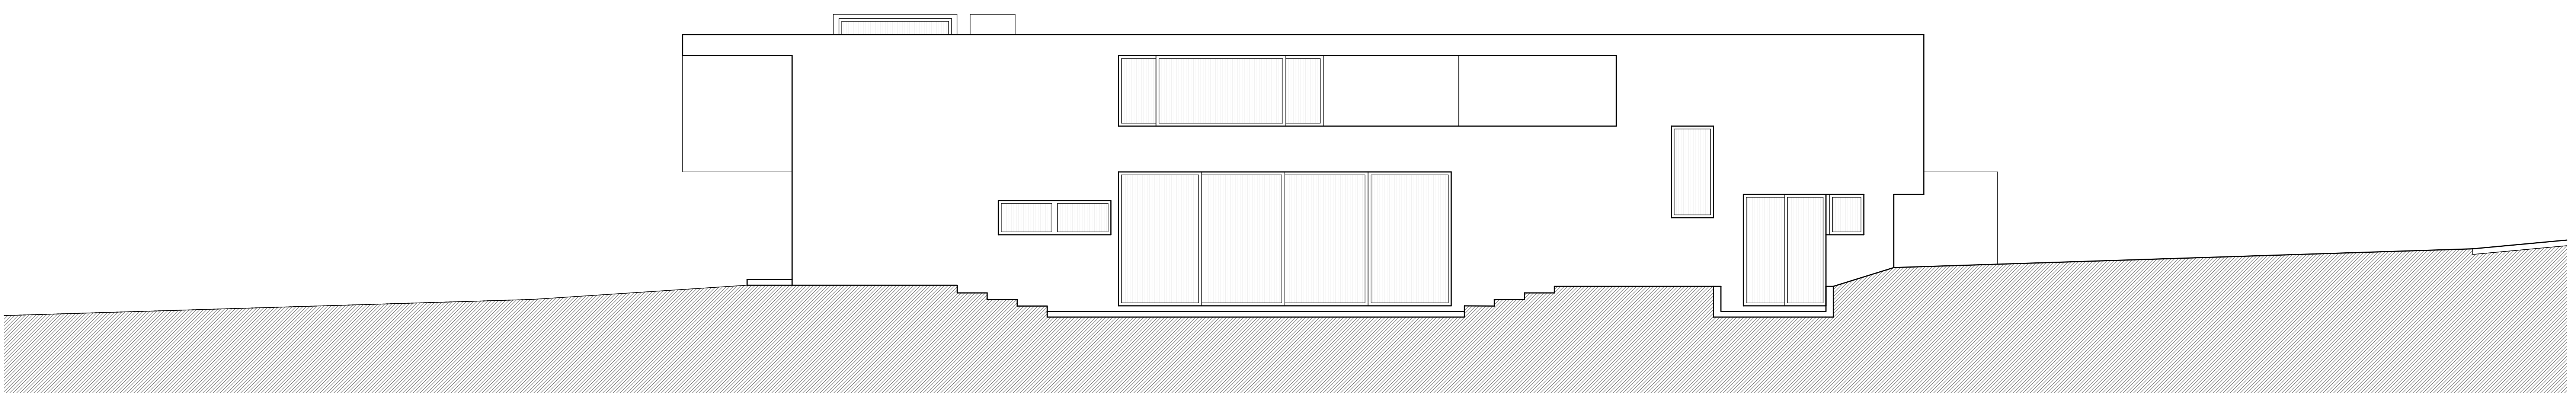

ELEVATION SOUTH WEST