




TREE TOP STUDIO
MAX PRITCHARD ARCHITECT

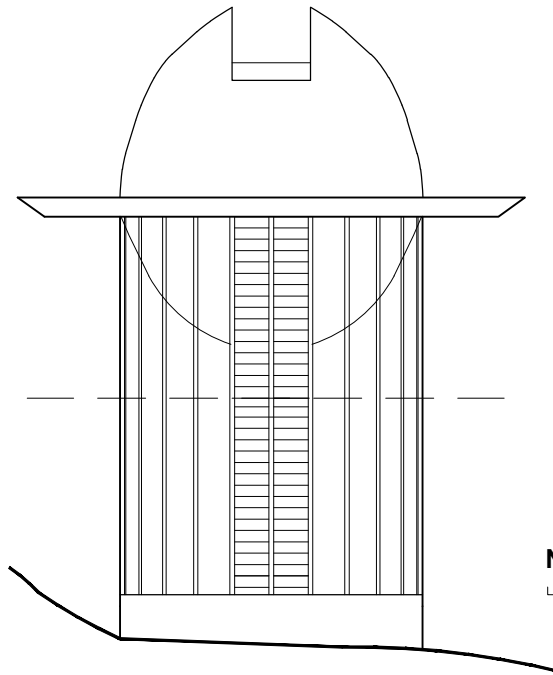

NORTH ELEVATION

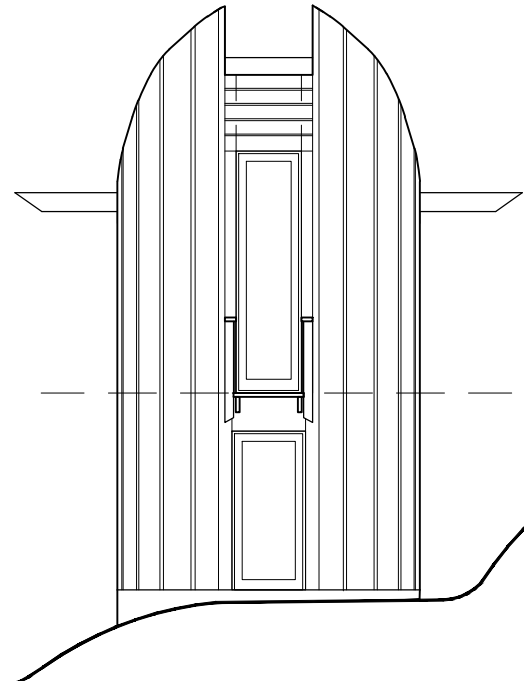

SOUTH ELEVATION

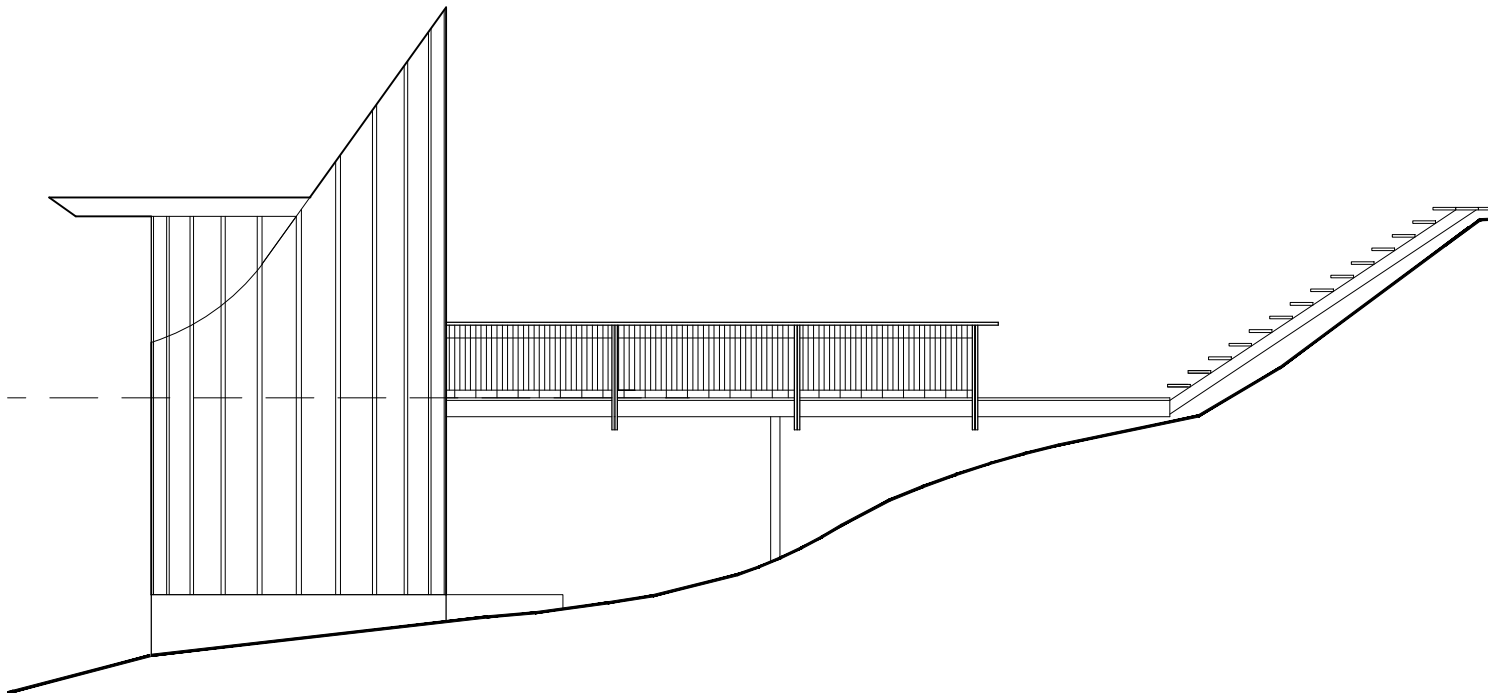

WEST ELEVATION

