


Façade sur cour - Éch: 1/250

0 10 m
15

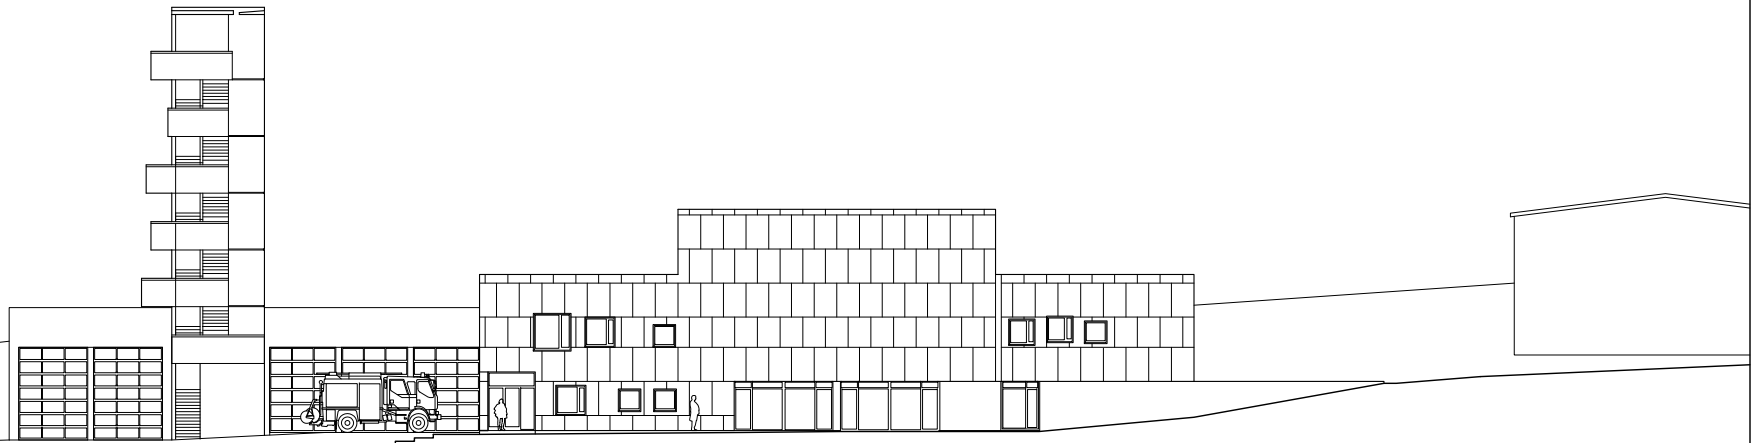

Façade sur rue - Éch: 1/250

0 10 m
15