



FRONT ELEVATION

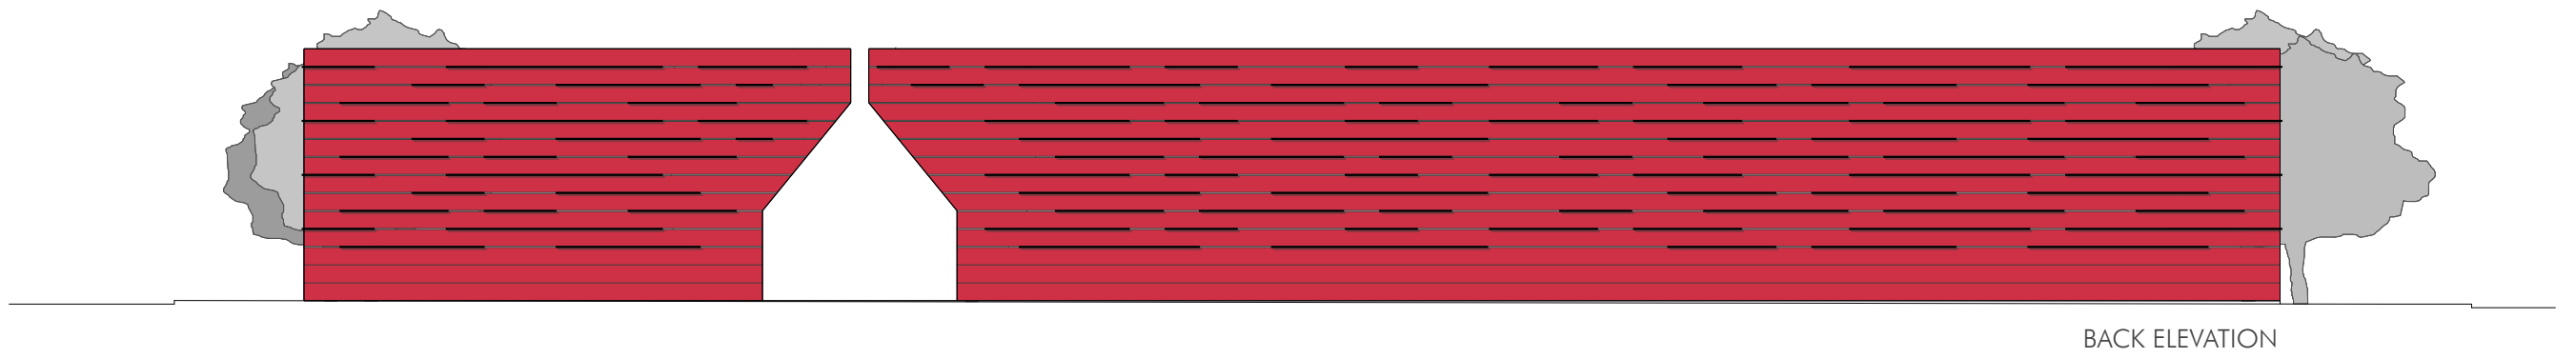

BACK ELEVATION

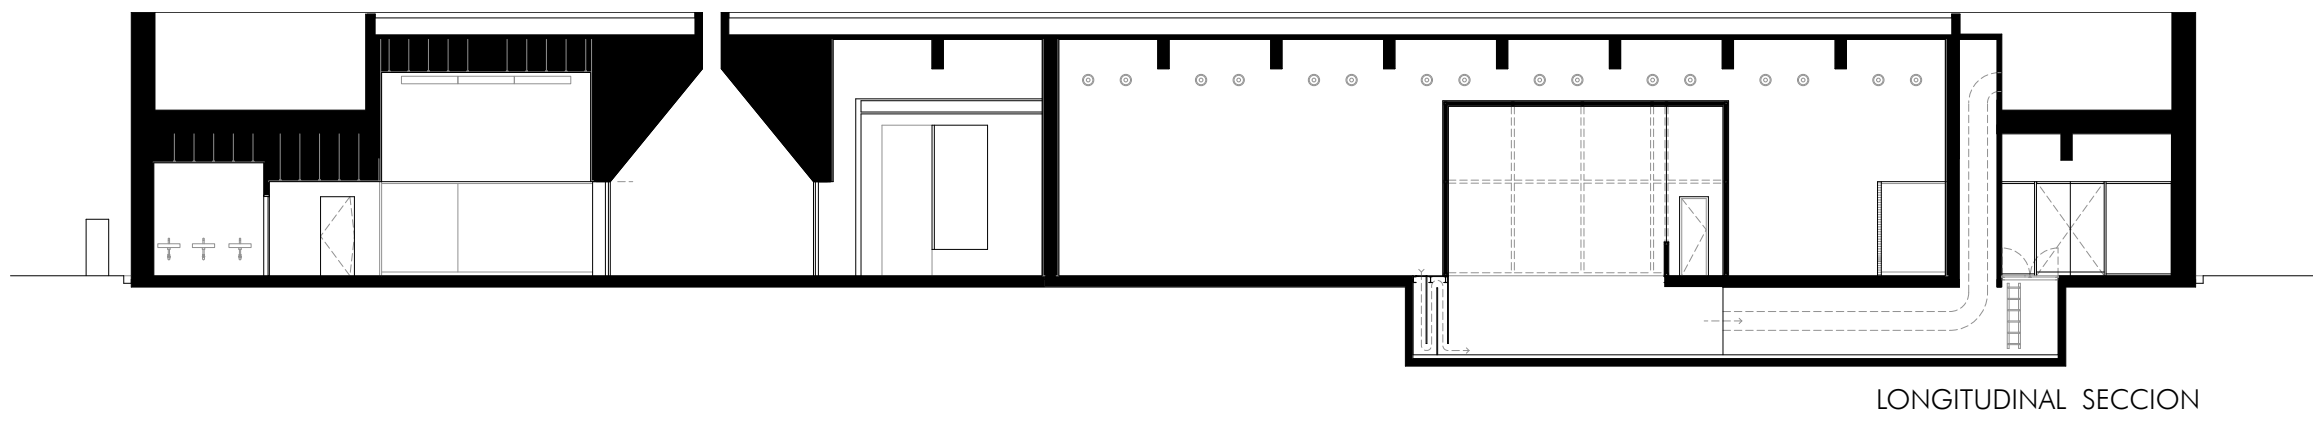

LONGITUDINAL SECCION



SCALE 1/200