


LEVITATE

SANDSFOOT CASTLE, WEYMOUTH

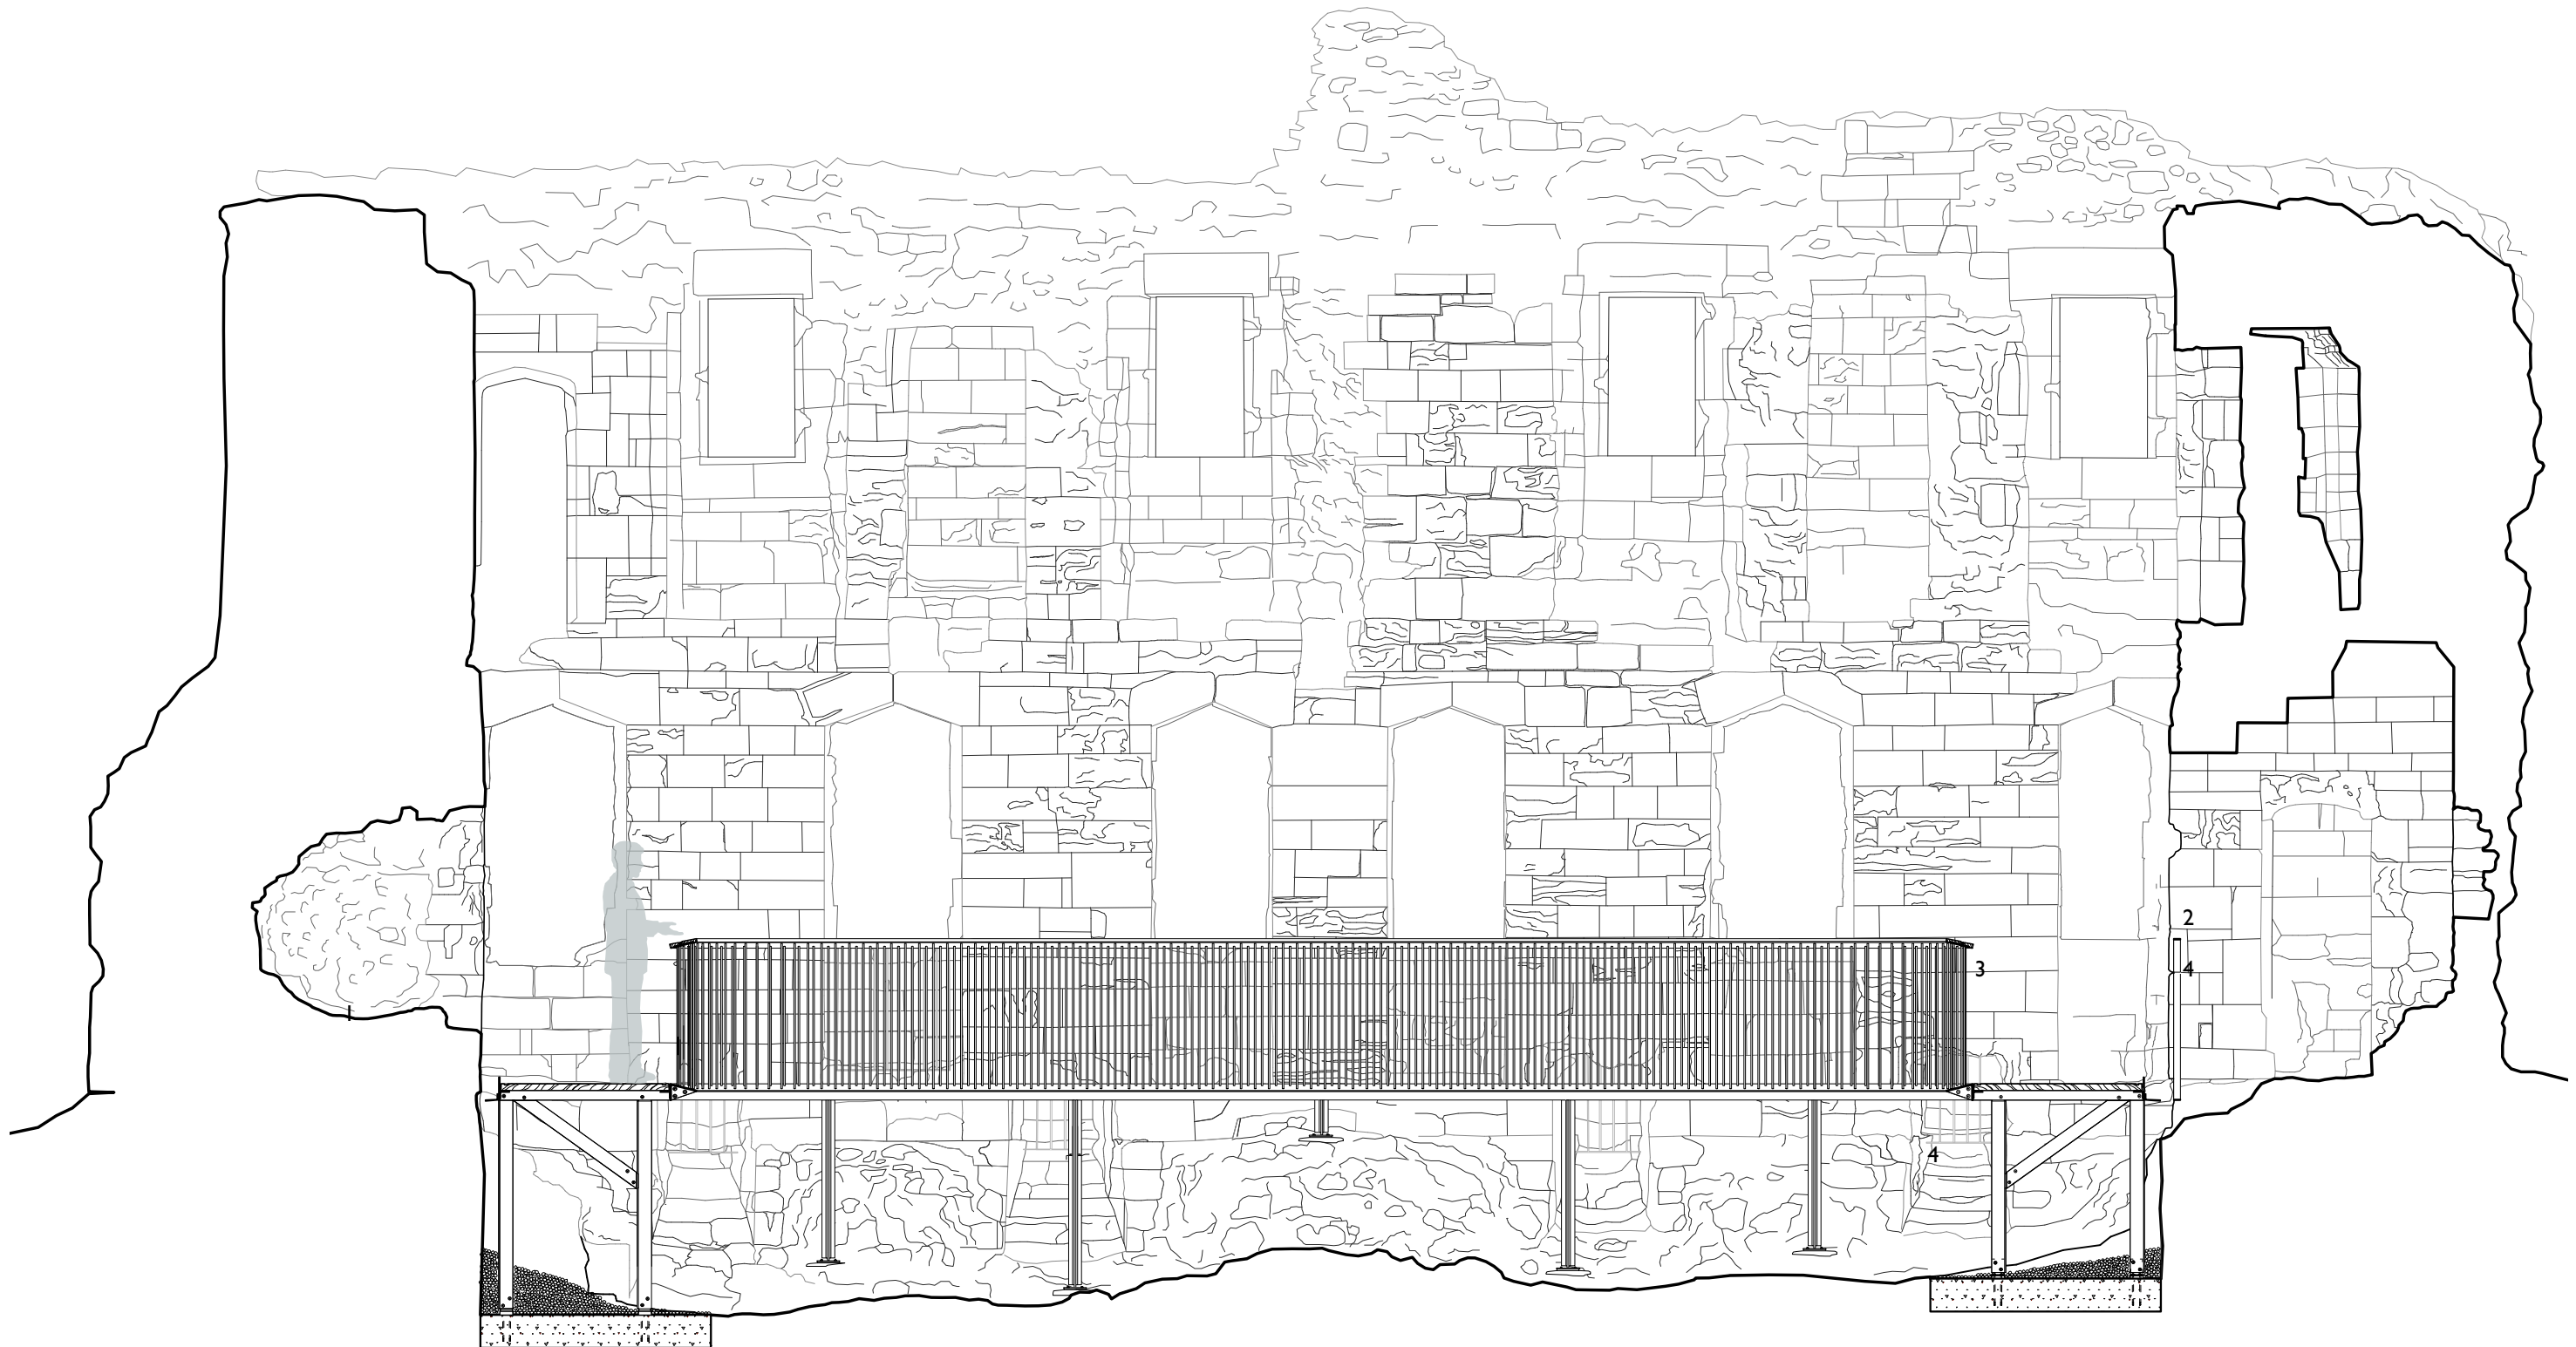

SECTION THROUGH CASTLE LOOKING SOUTH WEST, 1:100

- 1 bread oven
- 2 existing castle walls repaired
- 3 walkway
- 4 railing preventing access