


# PLAN

2ND FLOOR

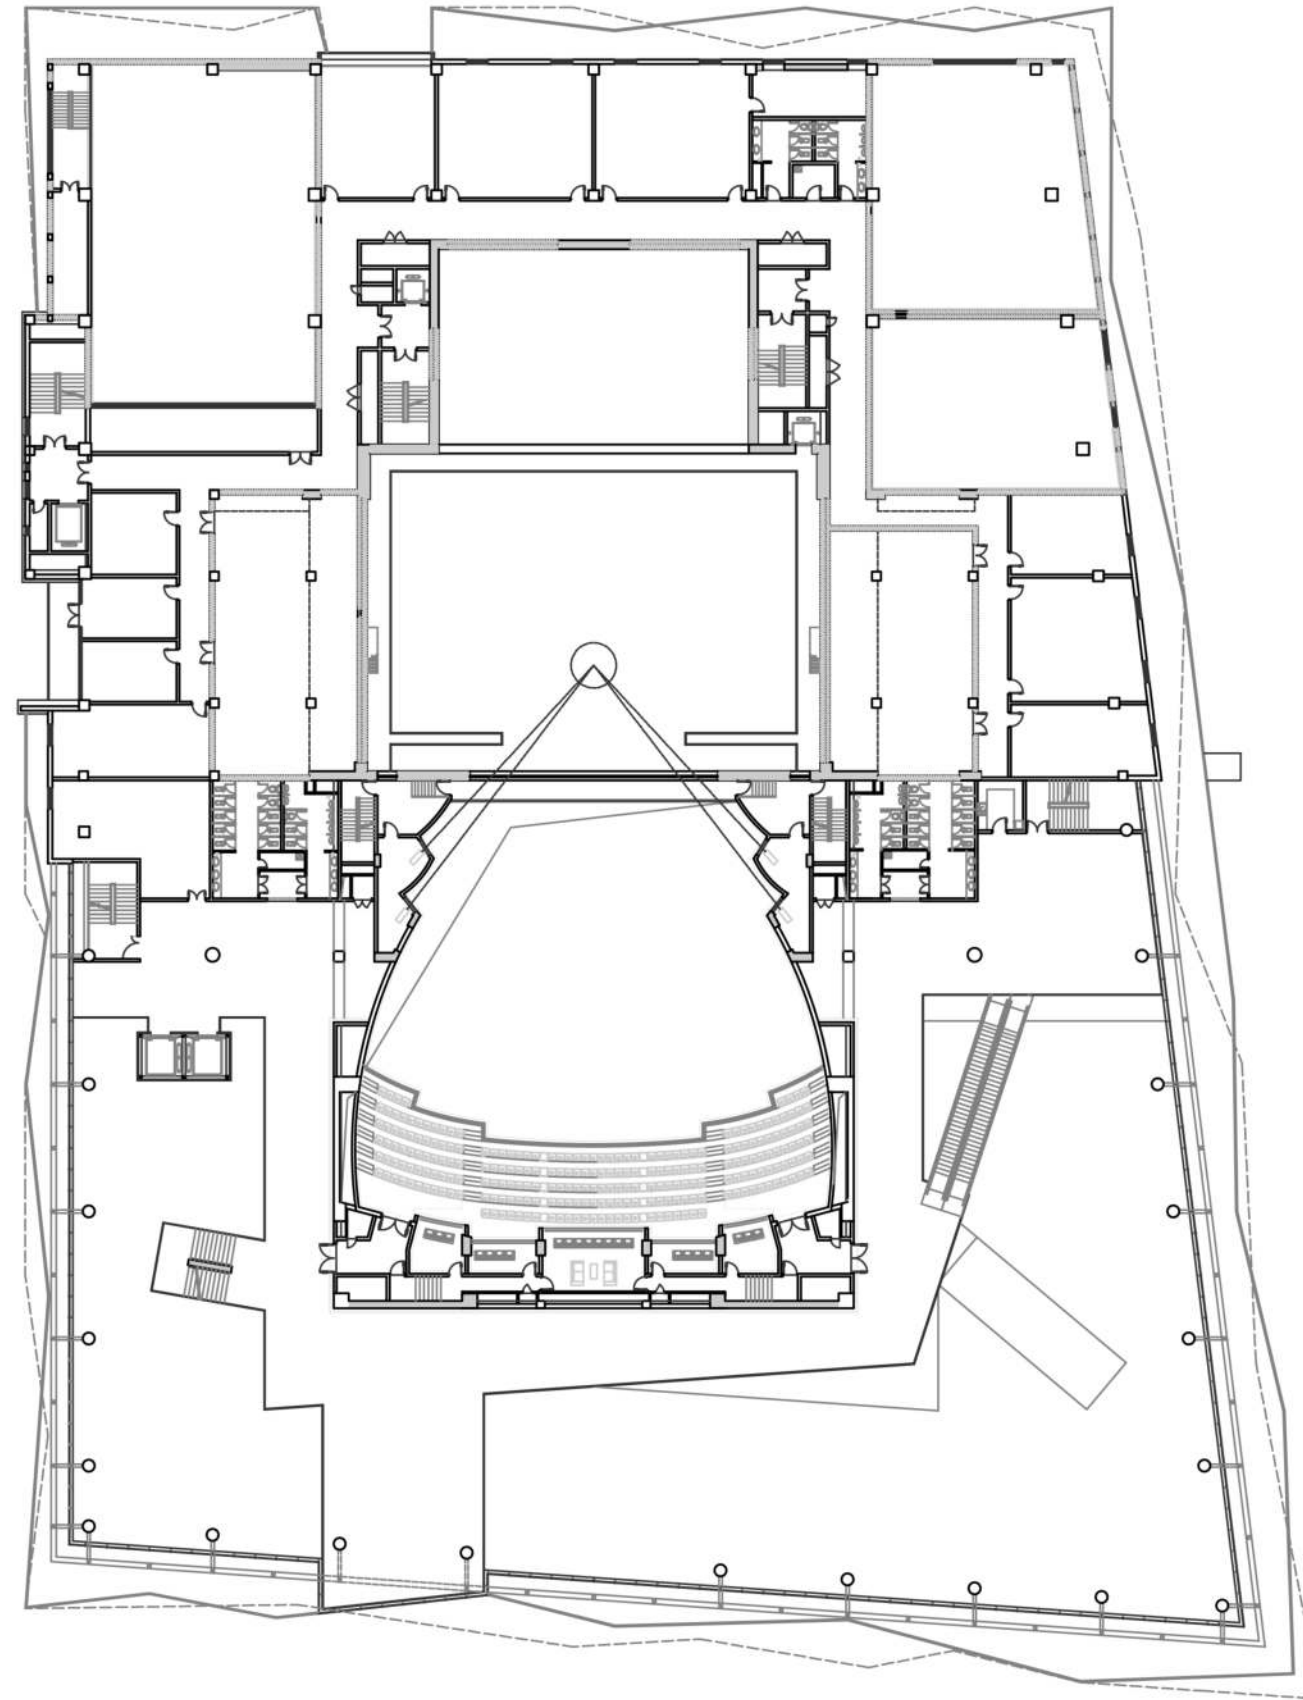

**SCALE**

1:500