

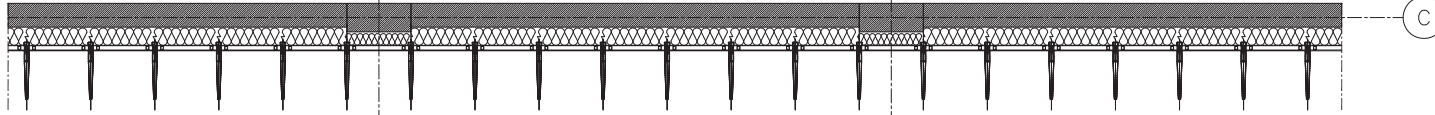



PLAN TYPE B-B

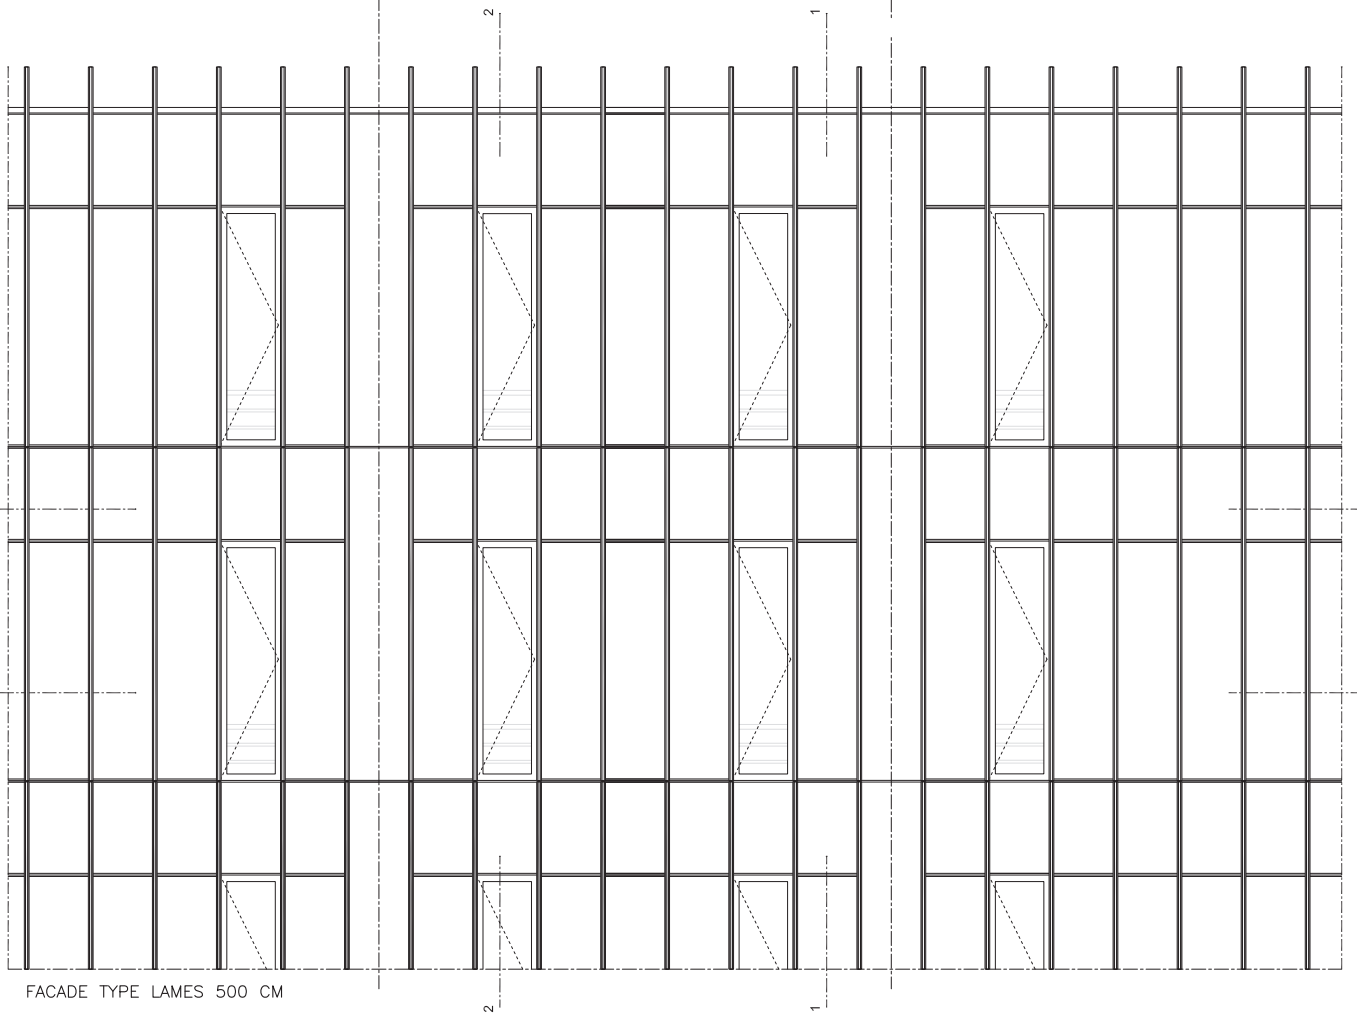

PLAN TYPE A-A

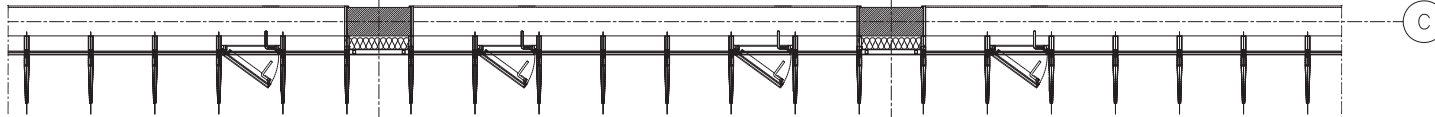

FACADE TYPE LAMES 500 CM

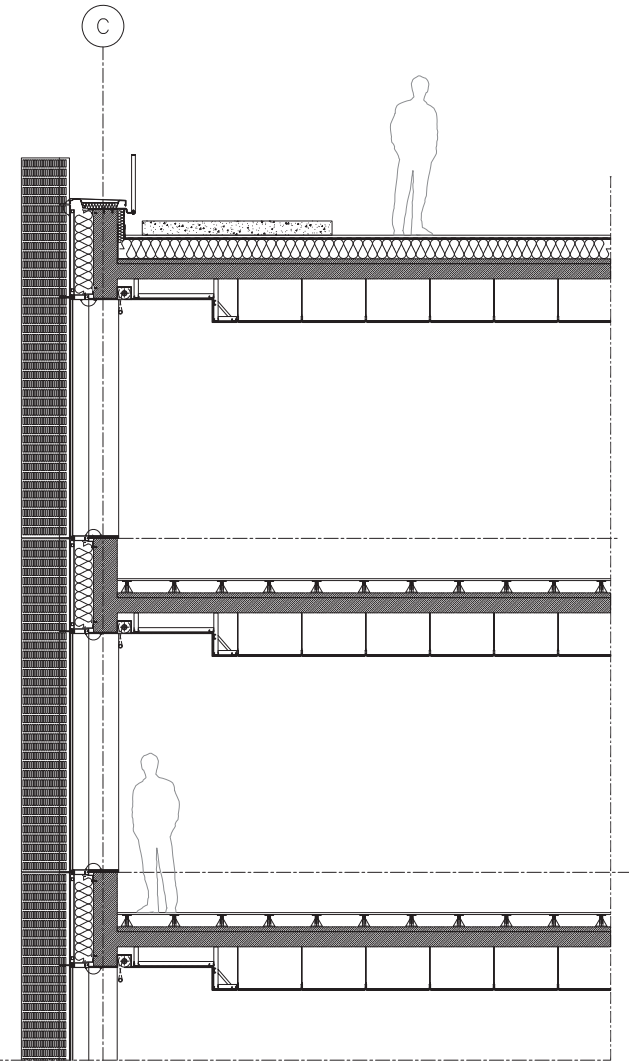

COUPE 1-1

