


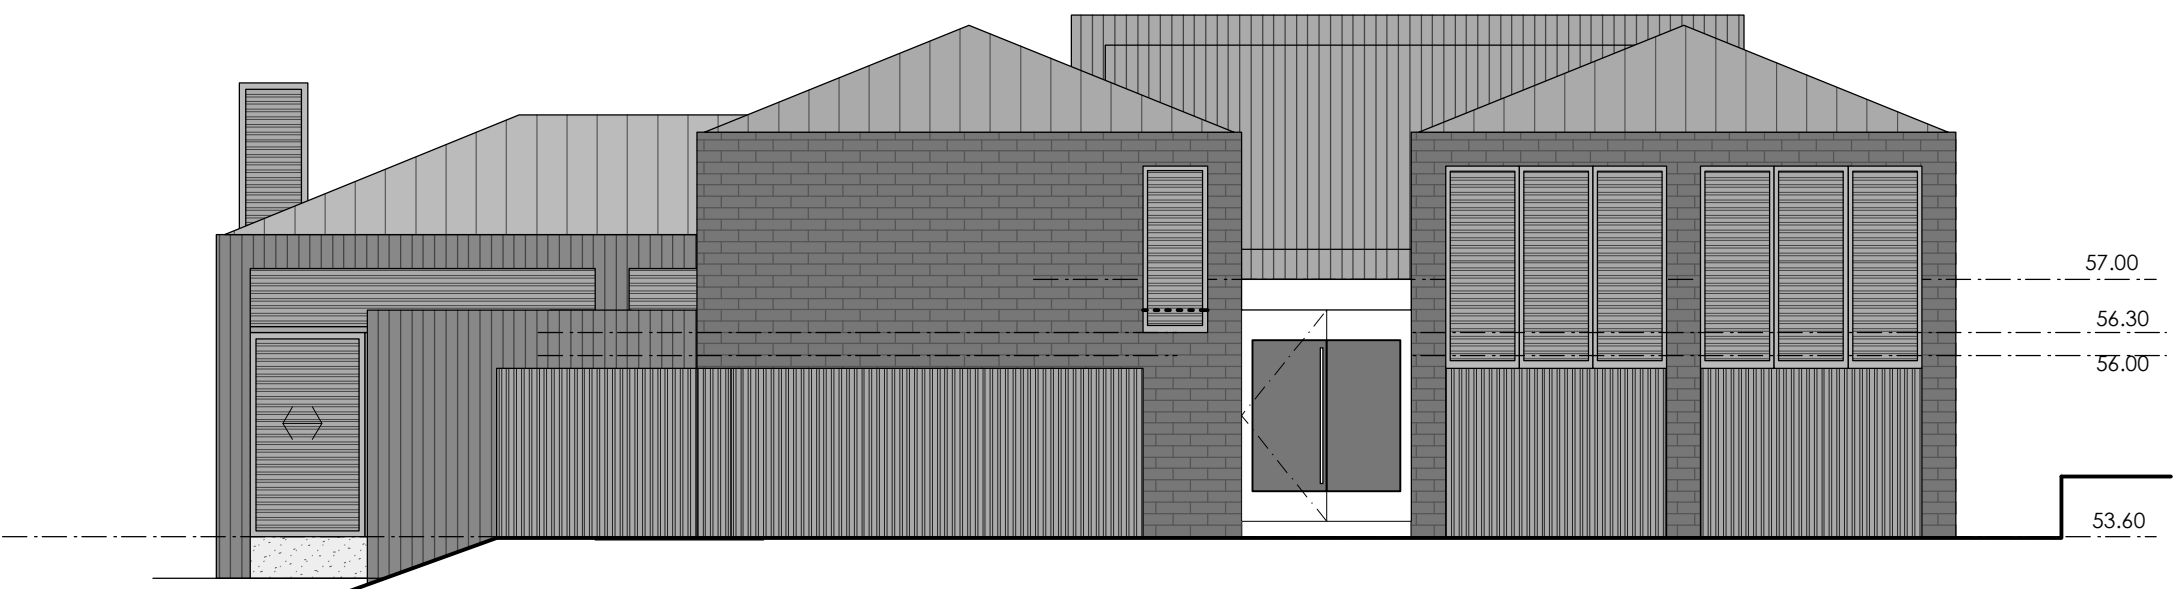


east elevation



godden crescent south elevation

-  SPLIT FACE BASALT OF RANDOM LENGTH & WIDTH
-  BAND SAWN SHIPLAP CEDAR WEATHER BOARDS STAINED BLACK
-  TROUGH STYLE STEEL ROOF POWDER COATED SELECTED COLOUR