


ELEVATION

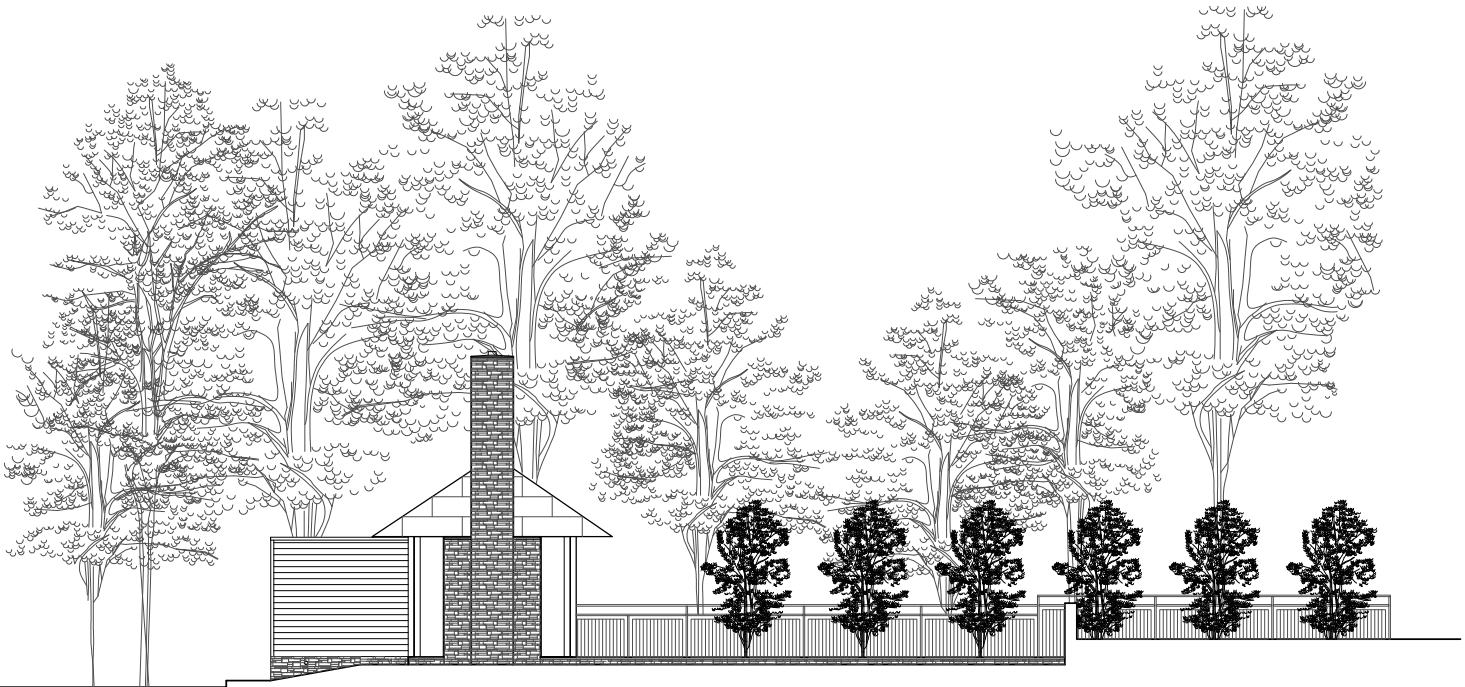

ELEVATION

