


WEST ELEVATION

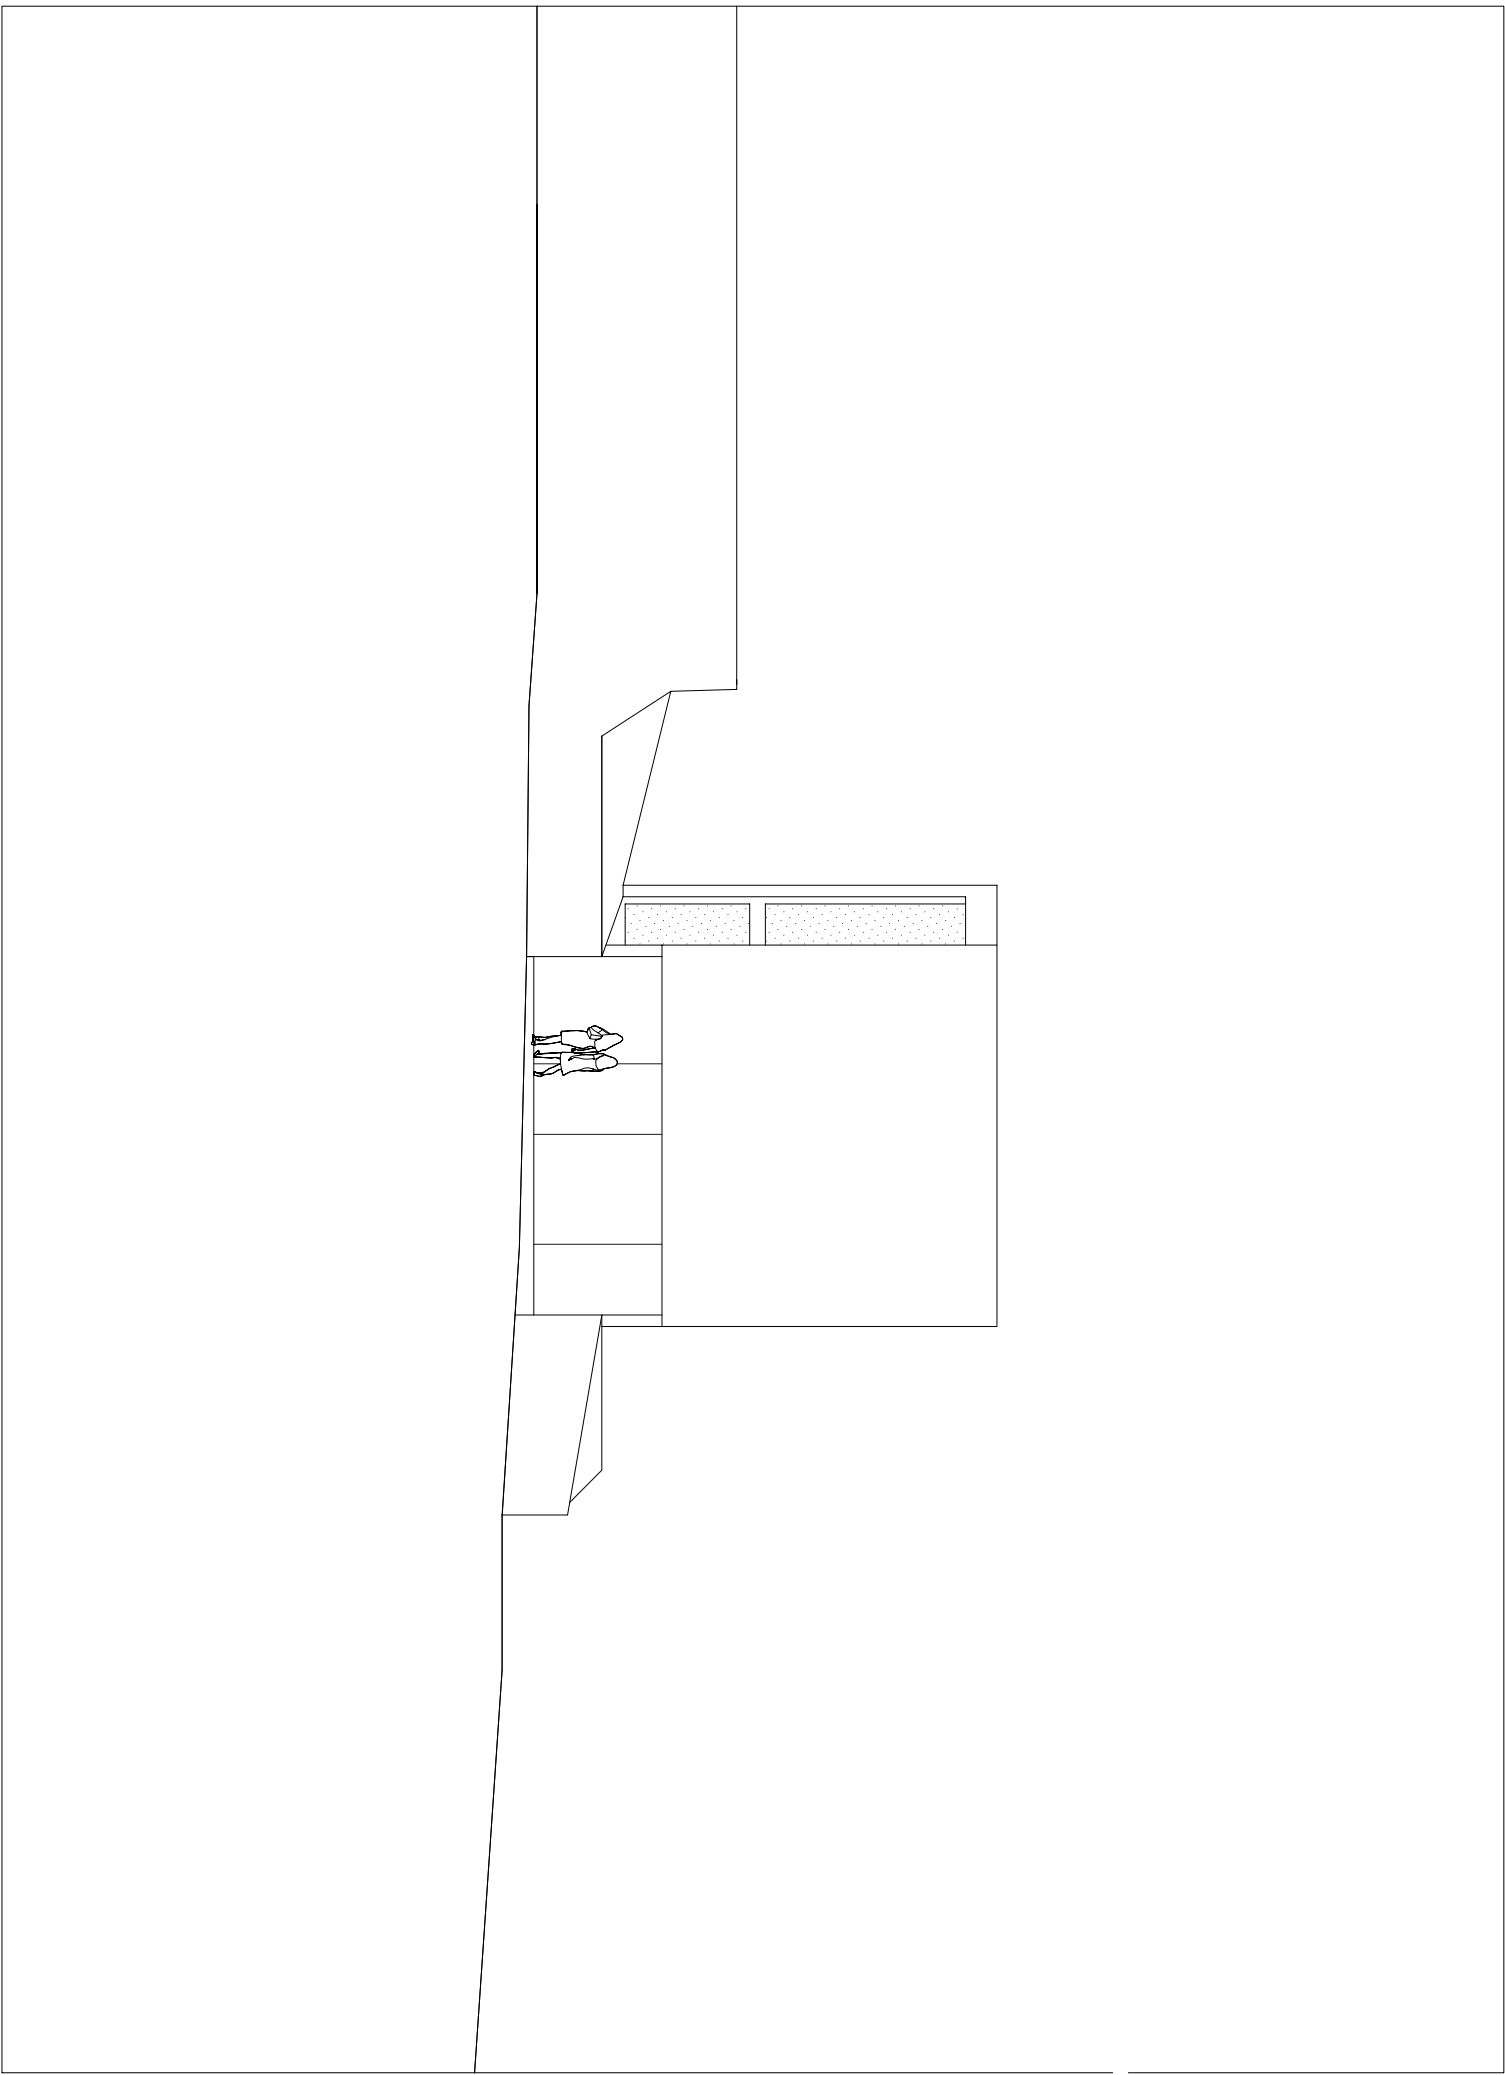

0 1m 2m 5m 10m

HOUSE IN LUMINO
TICINO - SWITZERLAND

DAVIDE MACULLO ARCHITECTS