


West Elevation 1:100

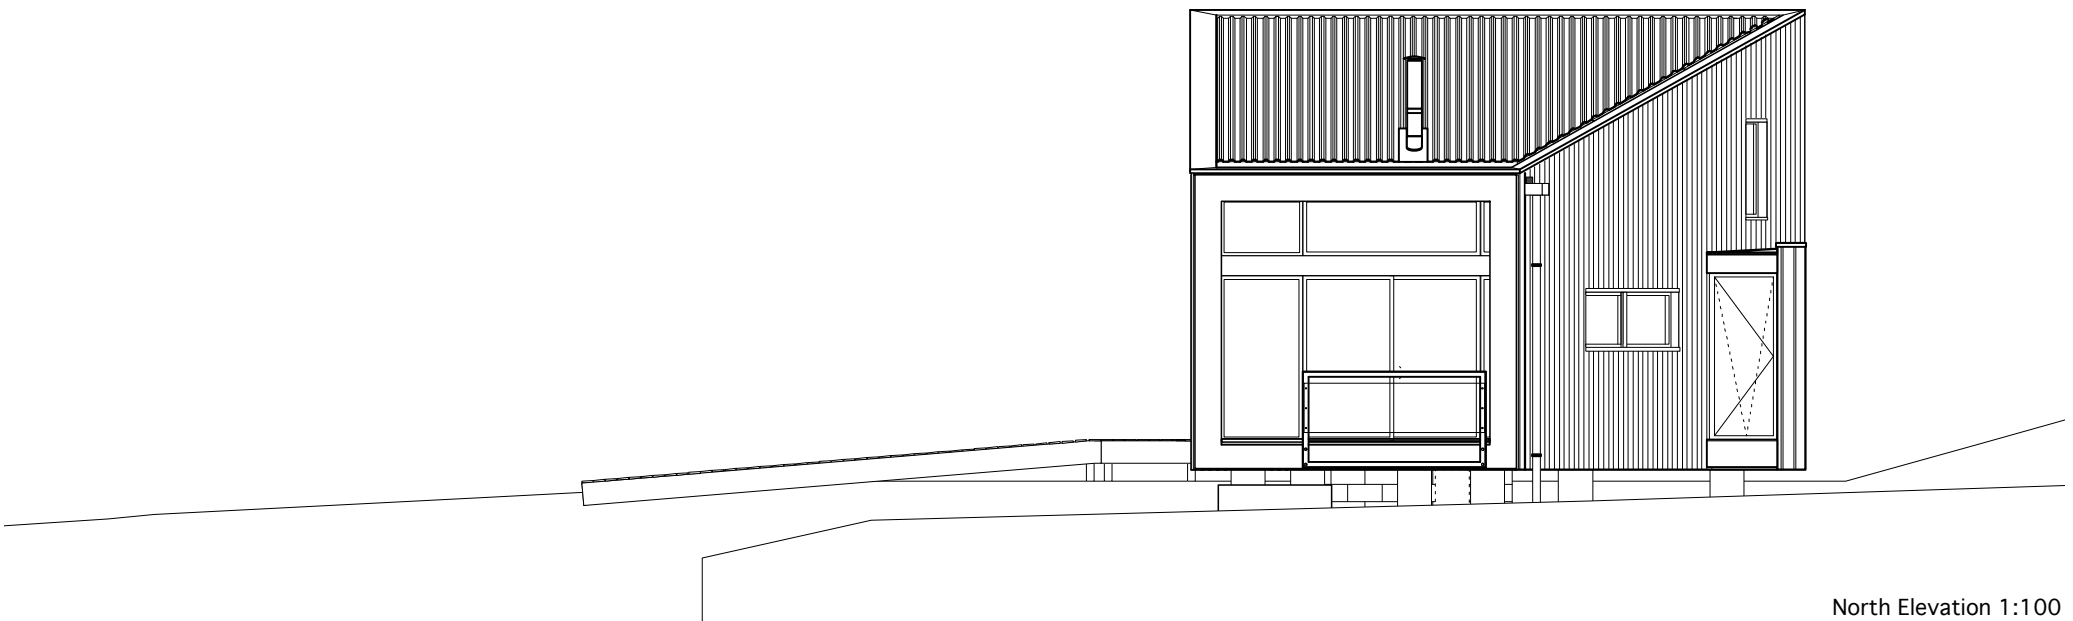

North Elevation 1:100