
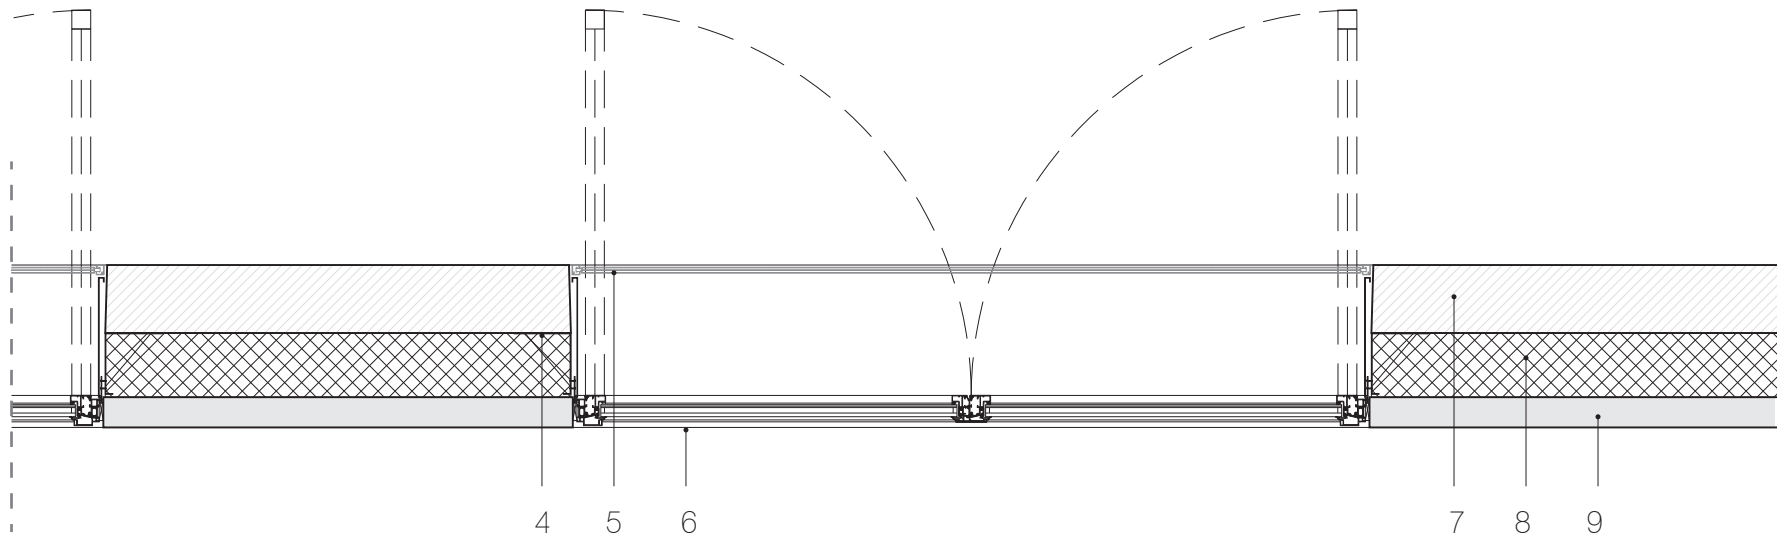
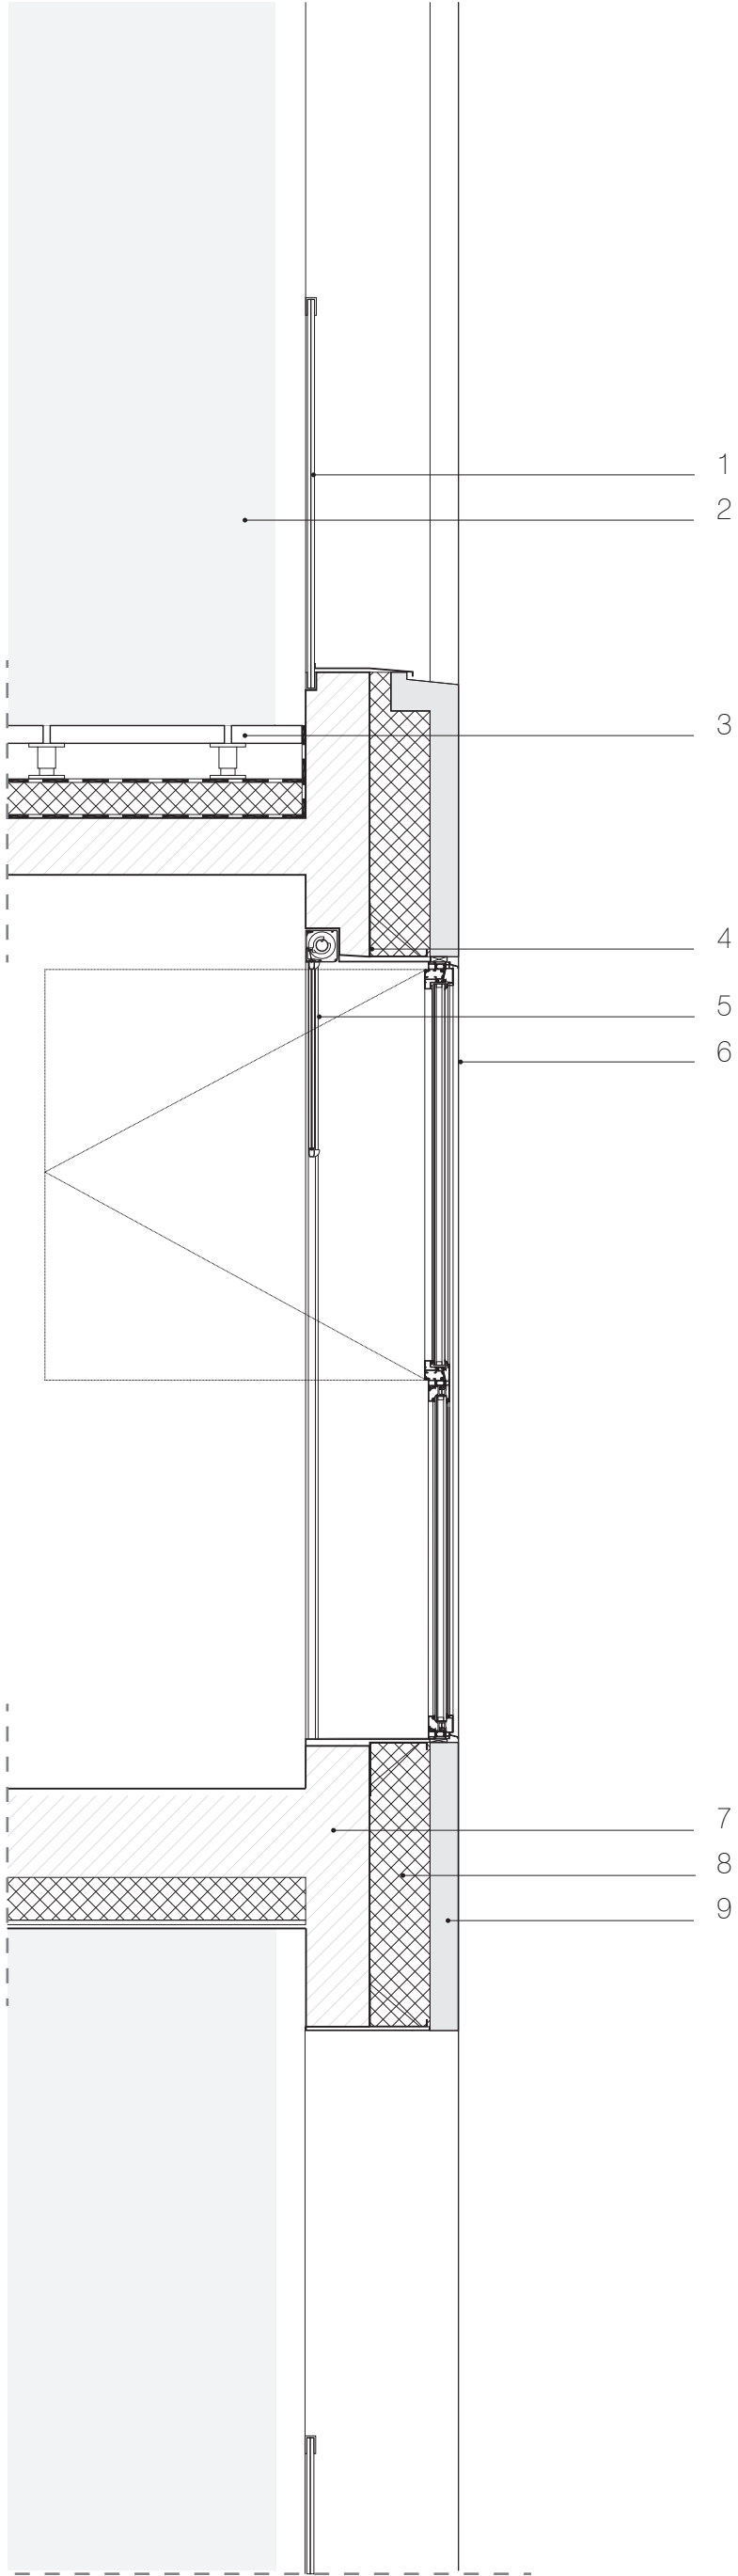


SAUSSURE / North facade

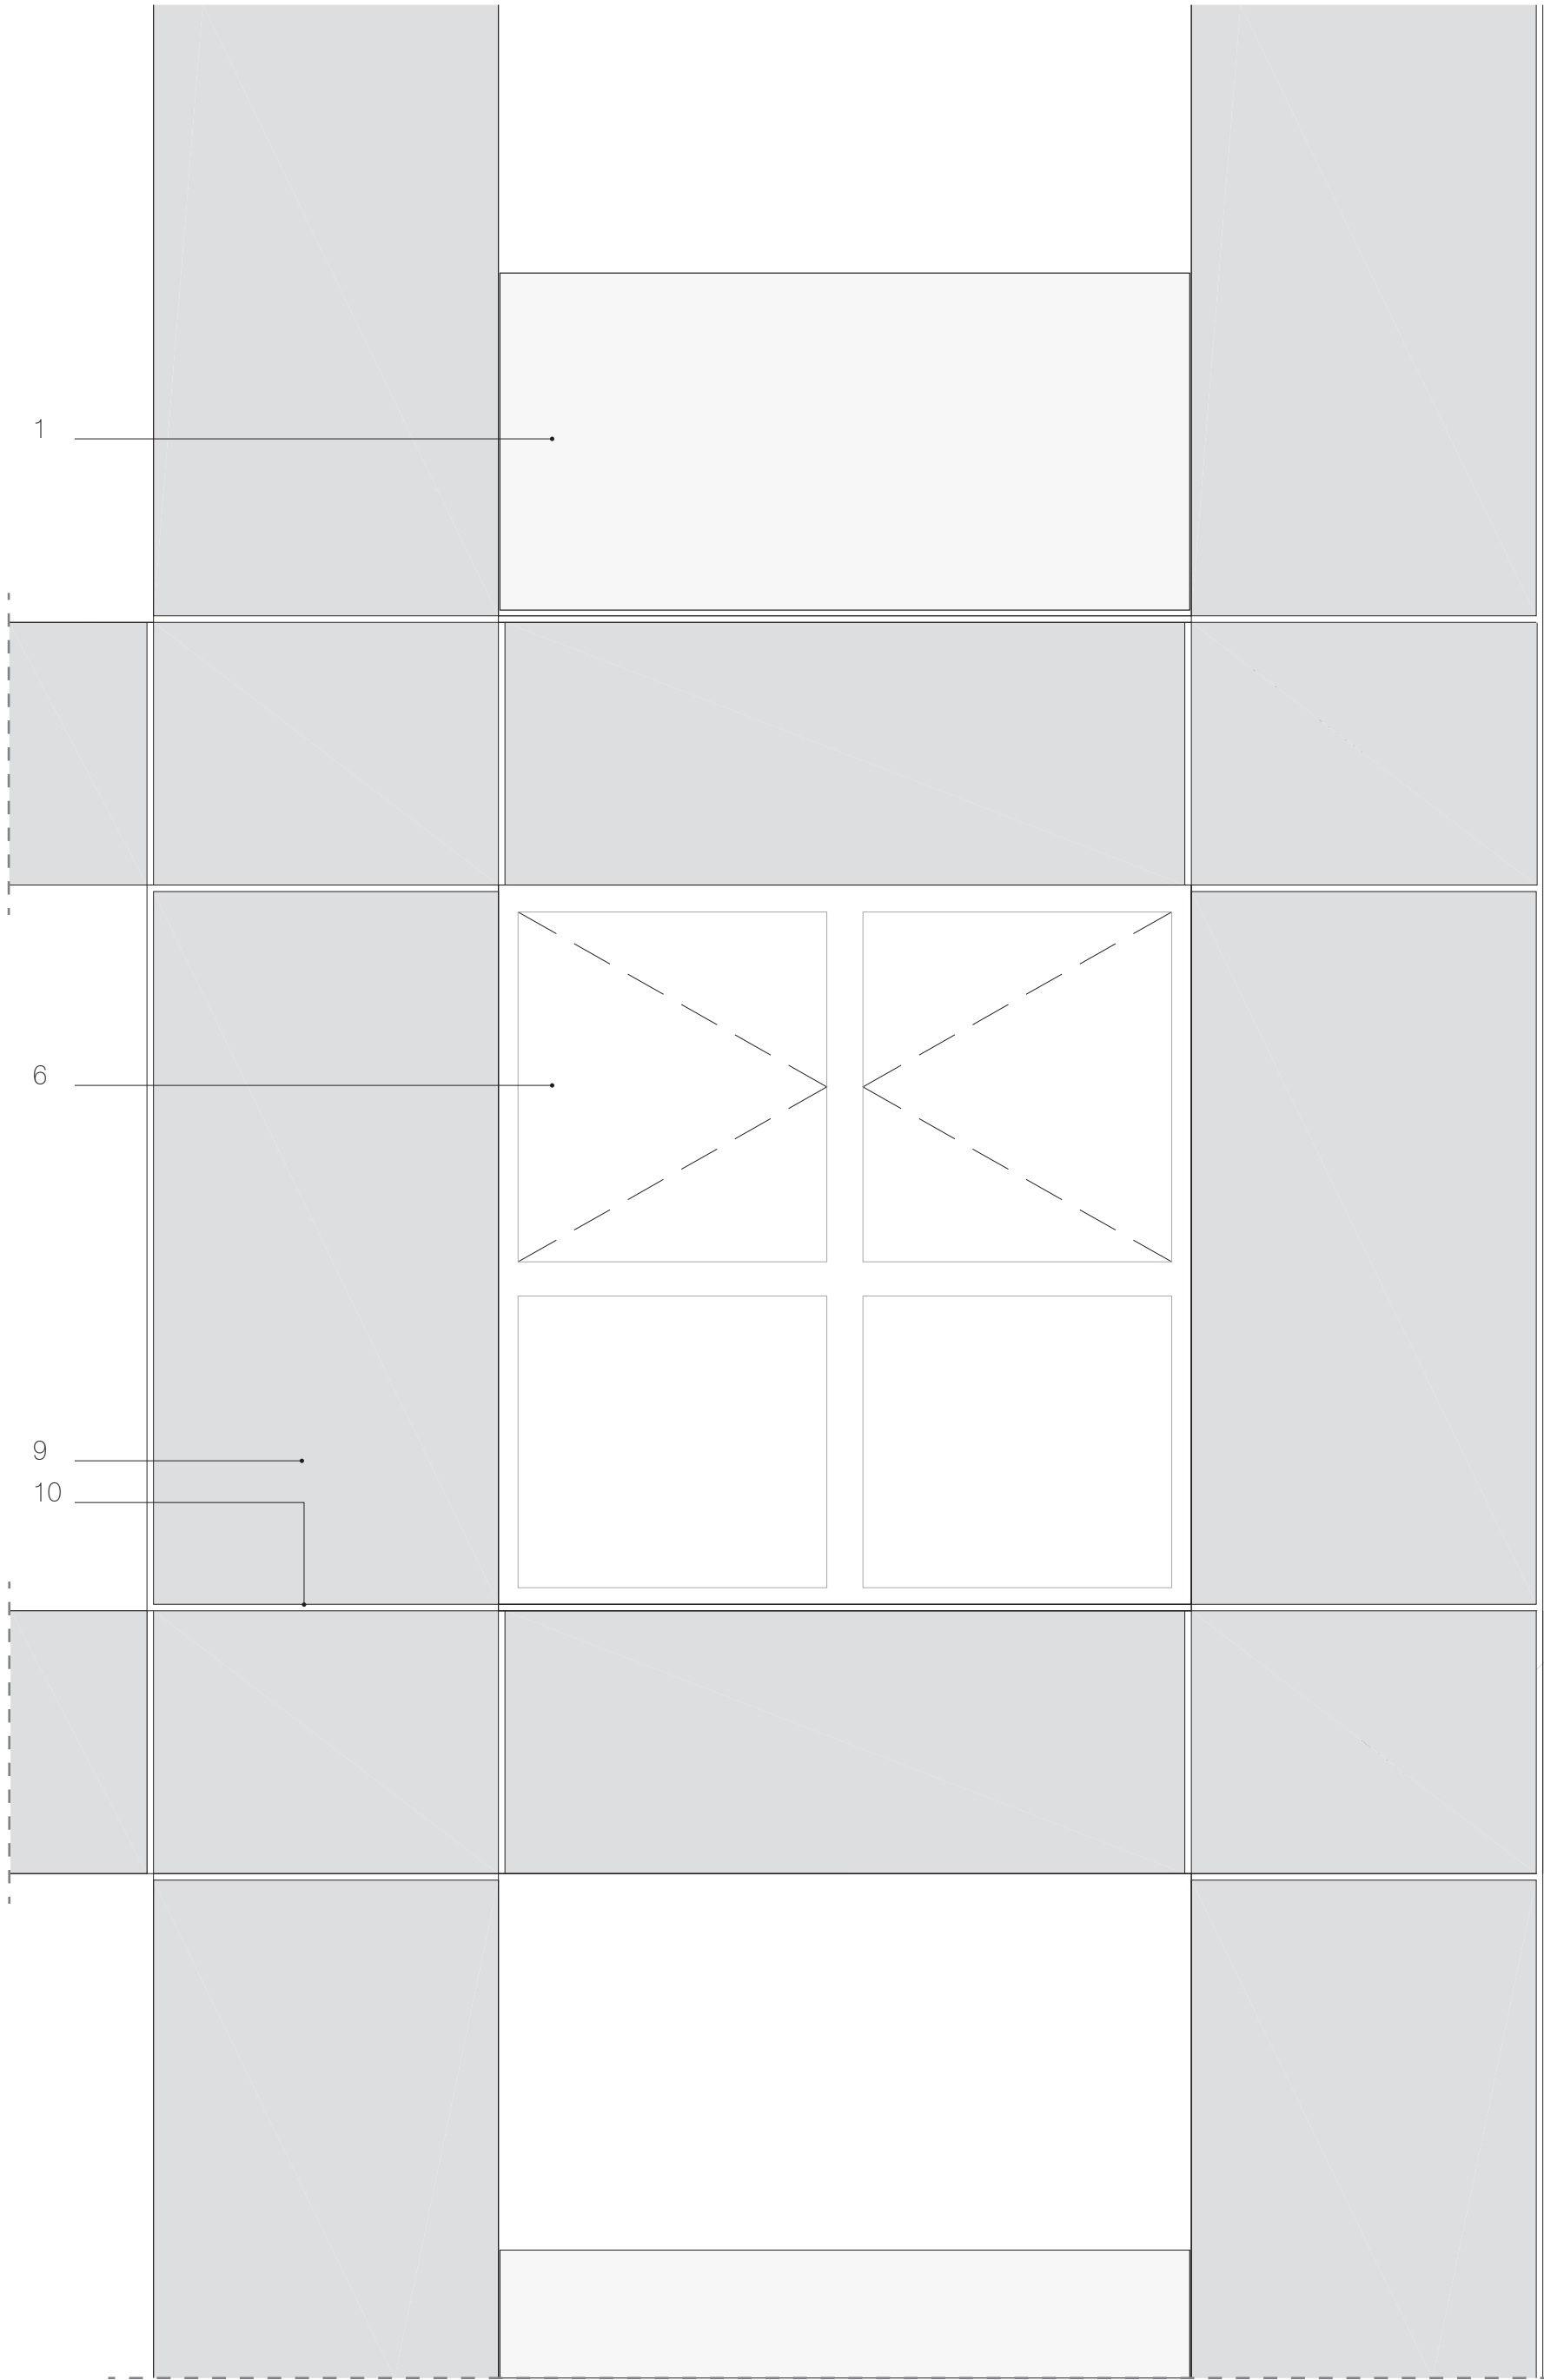

- 1 Glass railing
- 2 Loggia wall in lazured concrete
- 3 Timber slab on pads
- 4 Subframe in steel
- 5 Interior blind in fabric
- 6 Aluminum joinery, concealed vent  
2 casements opening inwards + fixed sill
- 7 Concrete bearing wall
- 8 Insulation
- 9 Concrete facing
- 10 Joint cavity