




Section ELEV-4

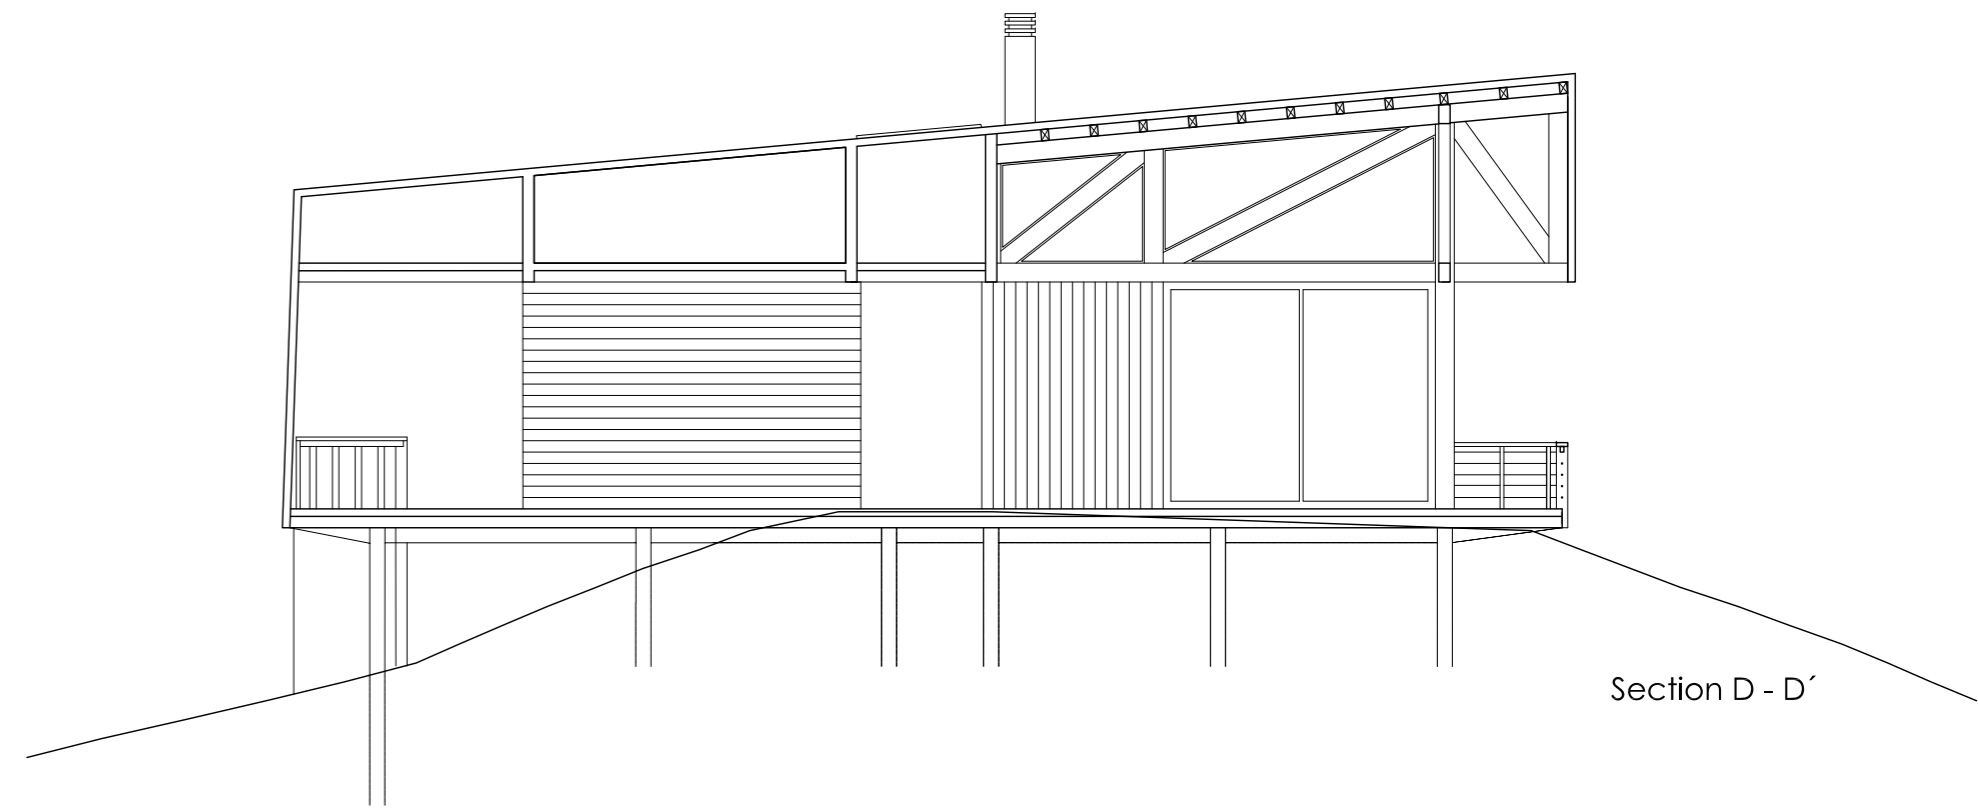


Section D - D'

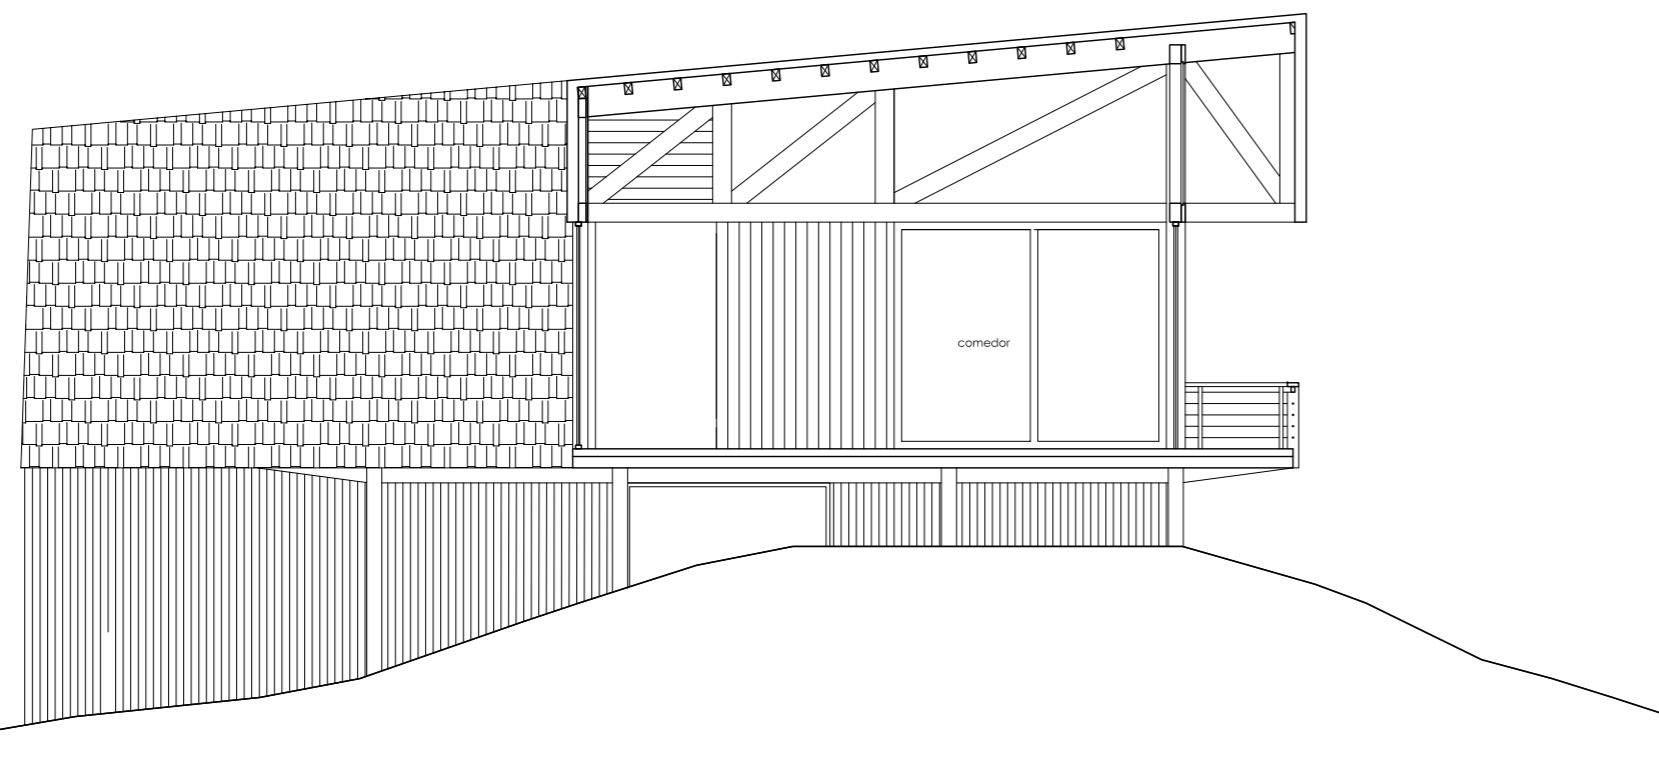

Section B - B'

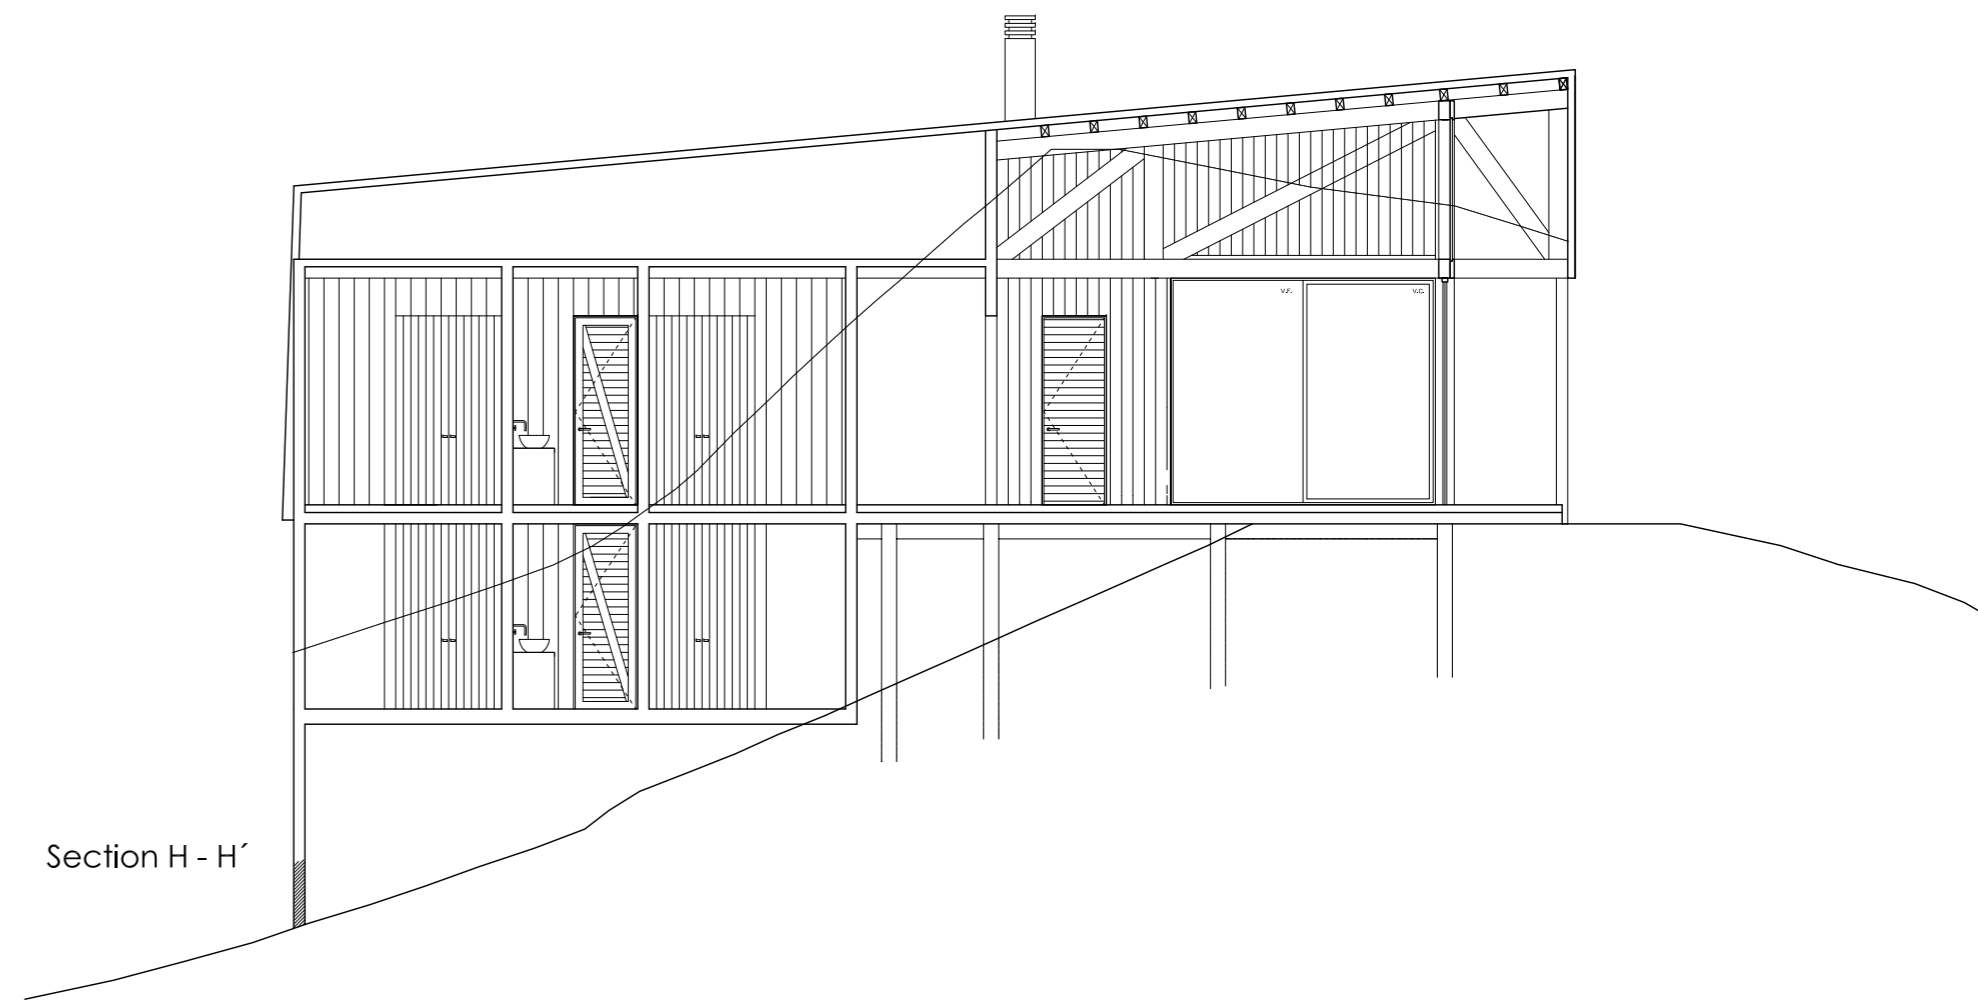

Section H - H'

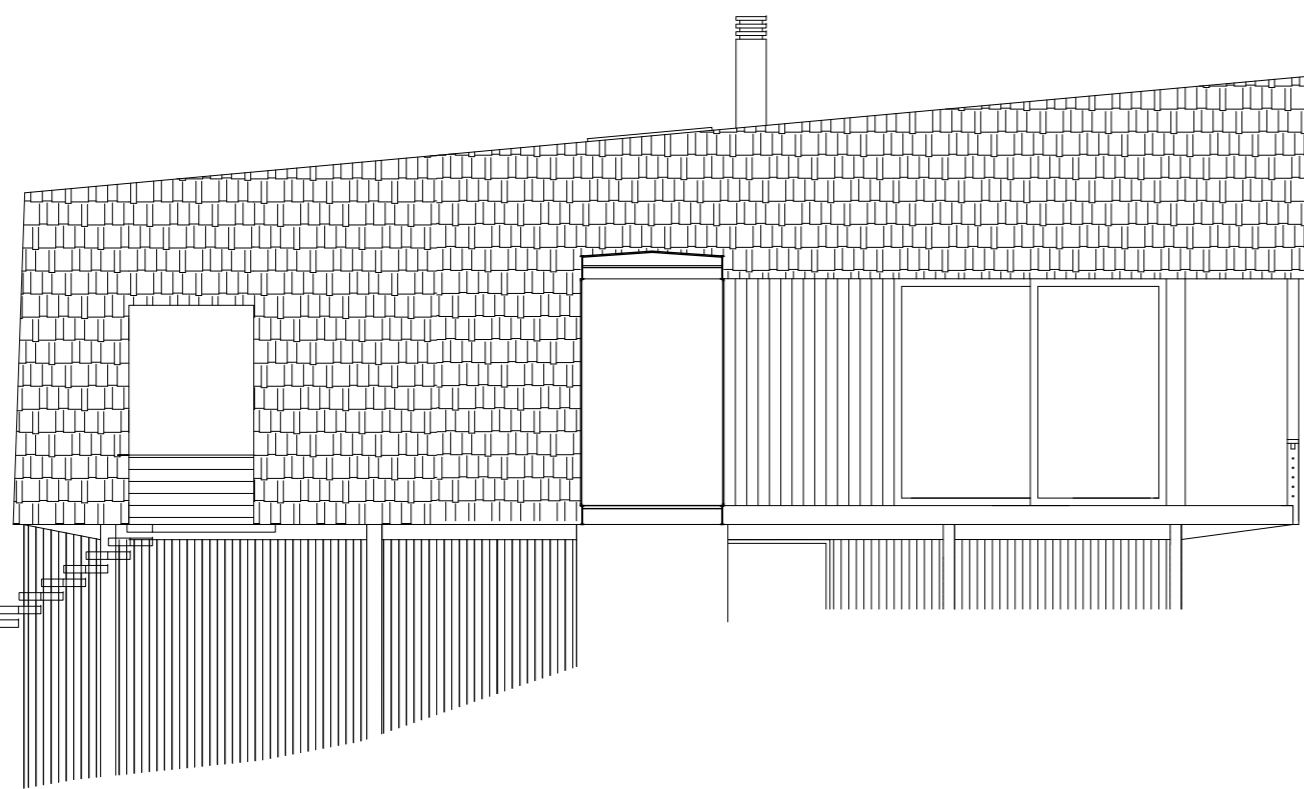

Section E - E'