




- A FOYER
- B DISPLAY
- C TYPE + PRESENTATION ROOM
- D COVERED TERRACE
- E OPEN TERRACE
- F CAFE
- G ADMINISTRATION
- H AMENITIES
- J JUMP UP EDGE

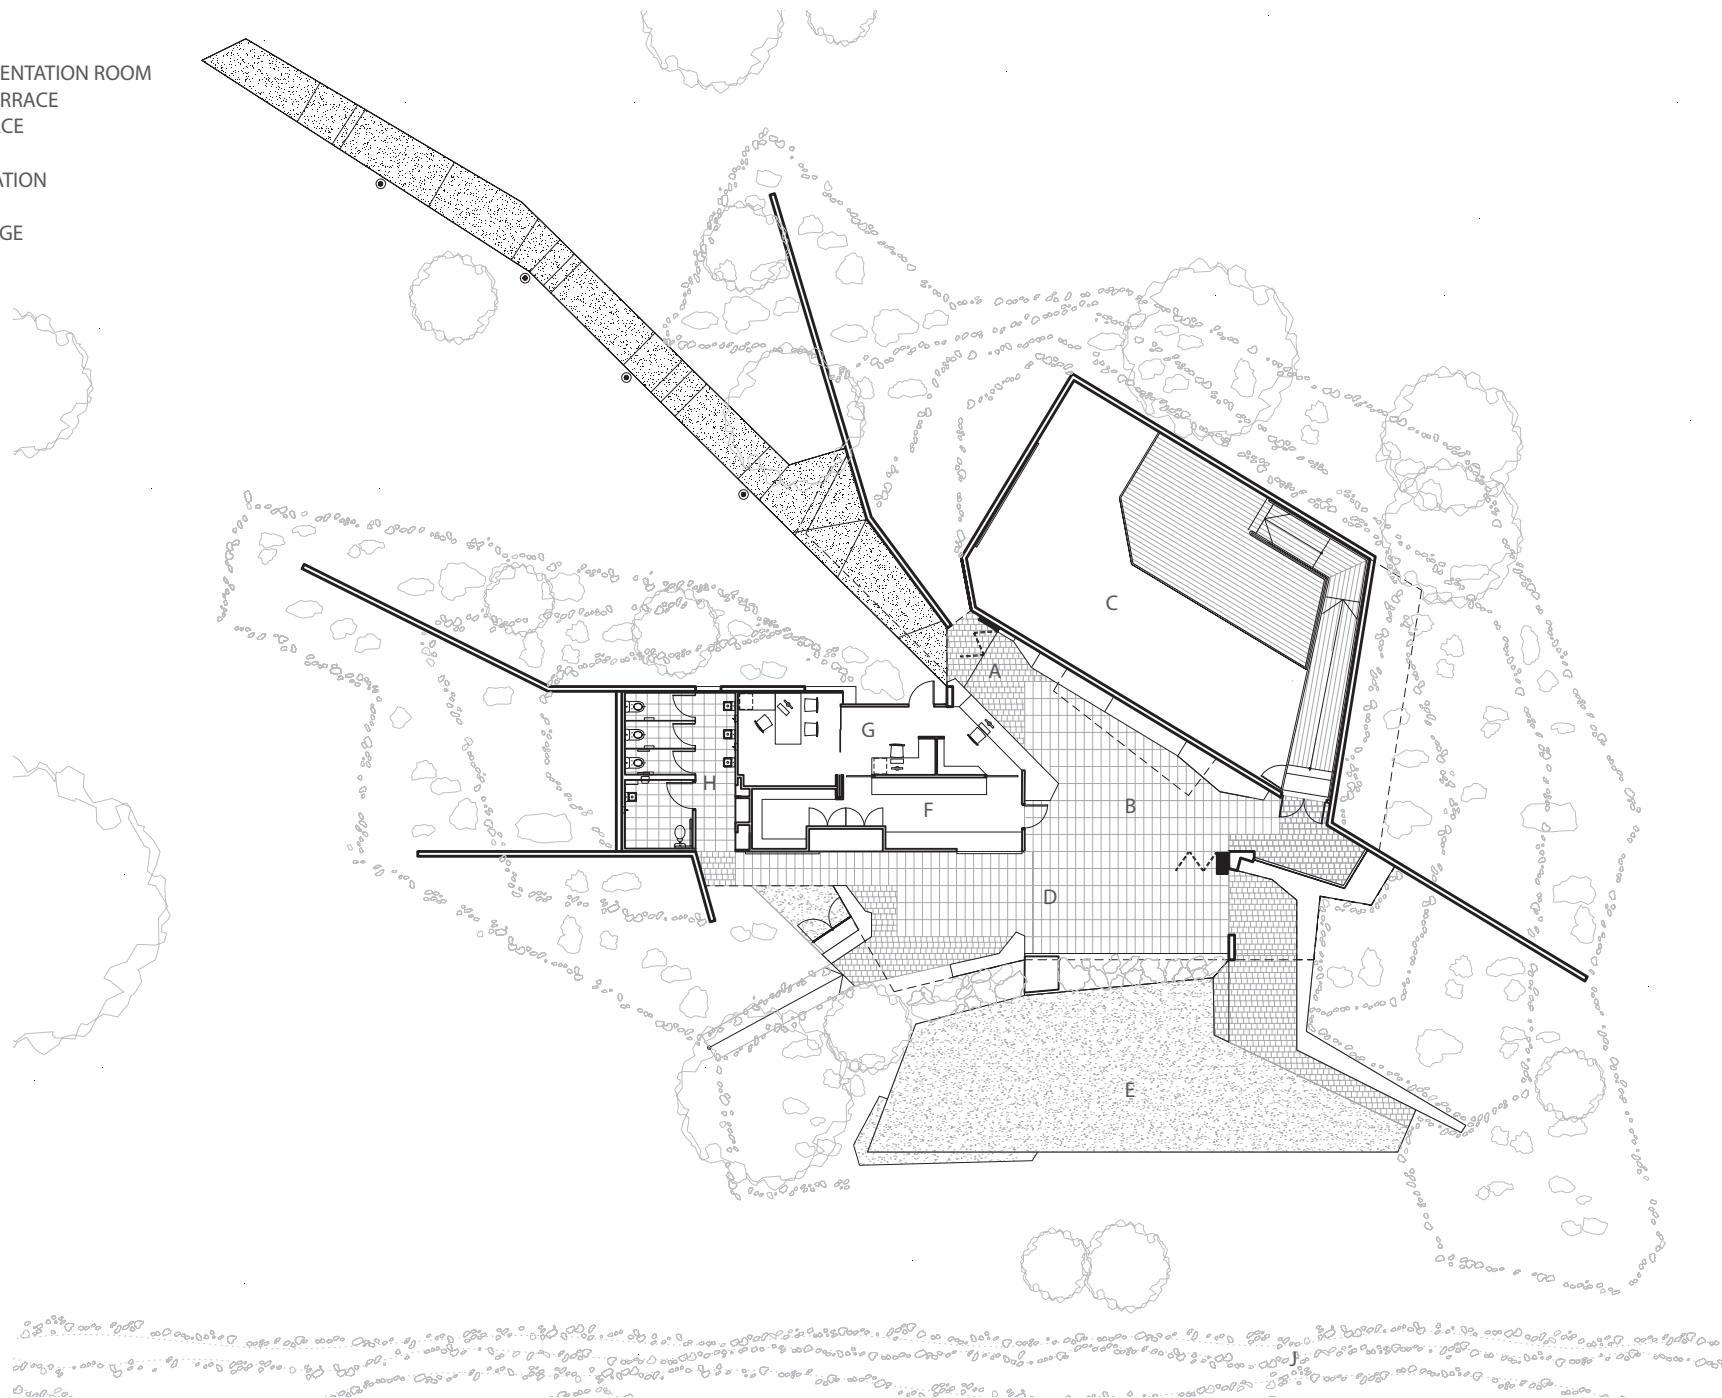

PLAN


AUSTRALIAN AGE OF DINOSAURS



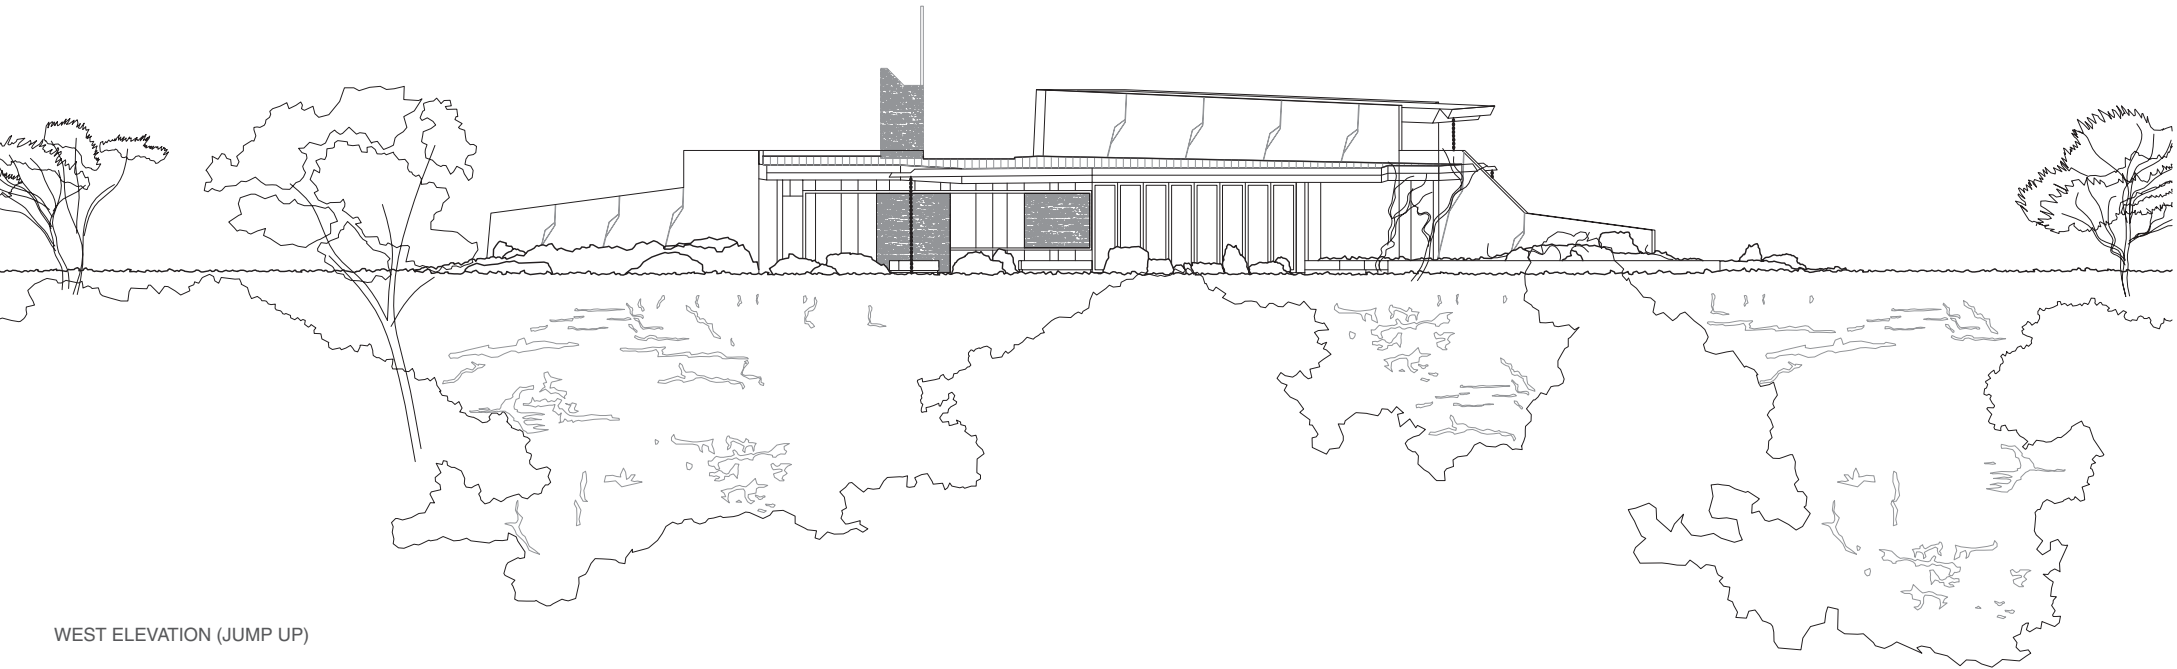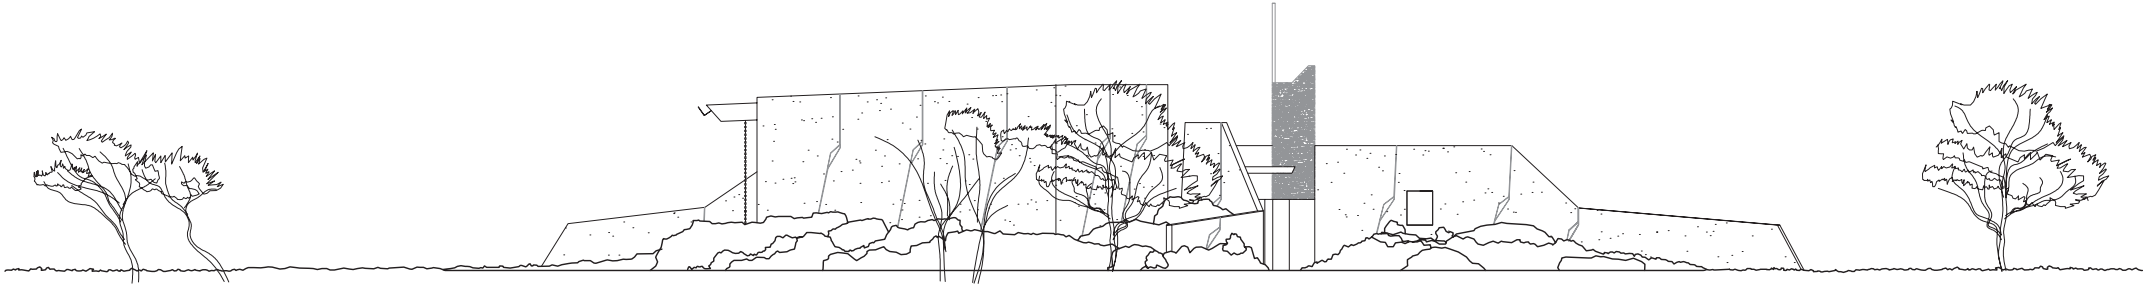


WEST ELEVATION (JUMP UP)

0 2 4

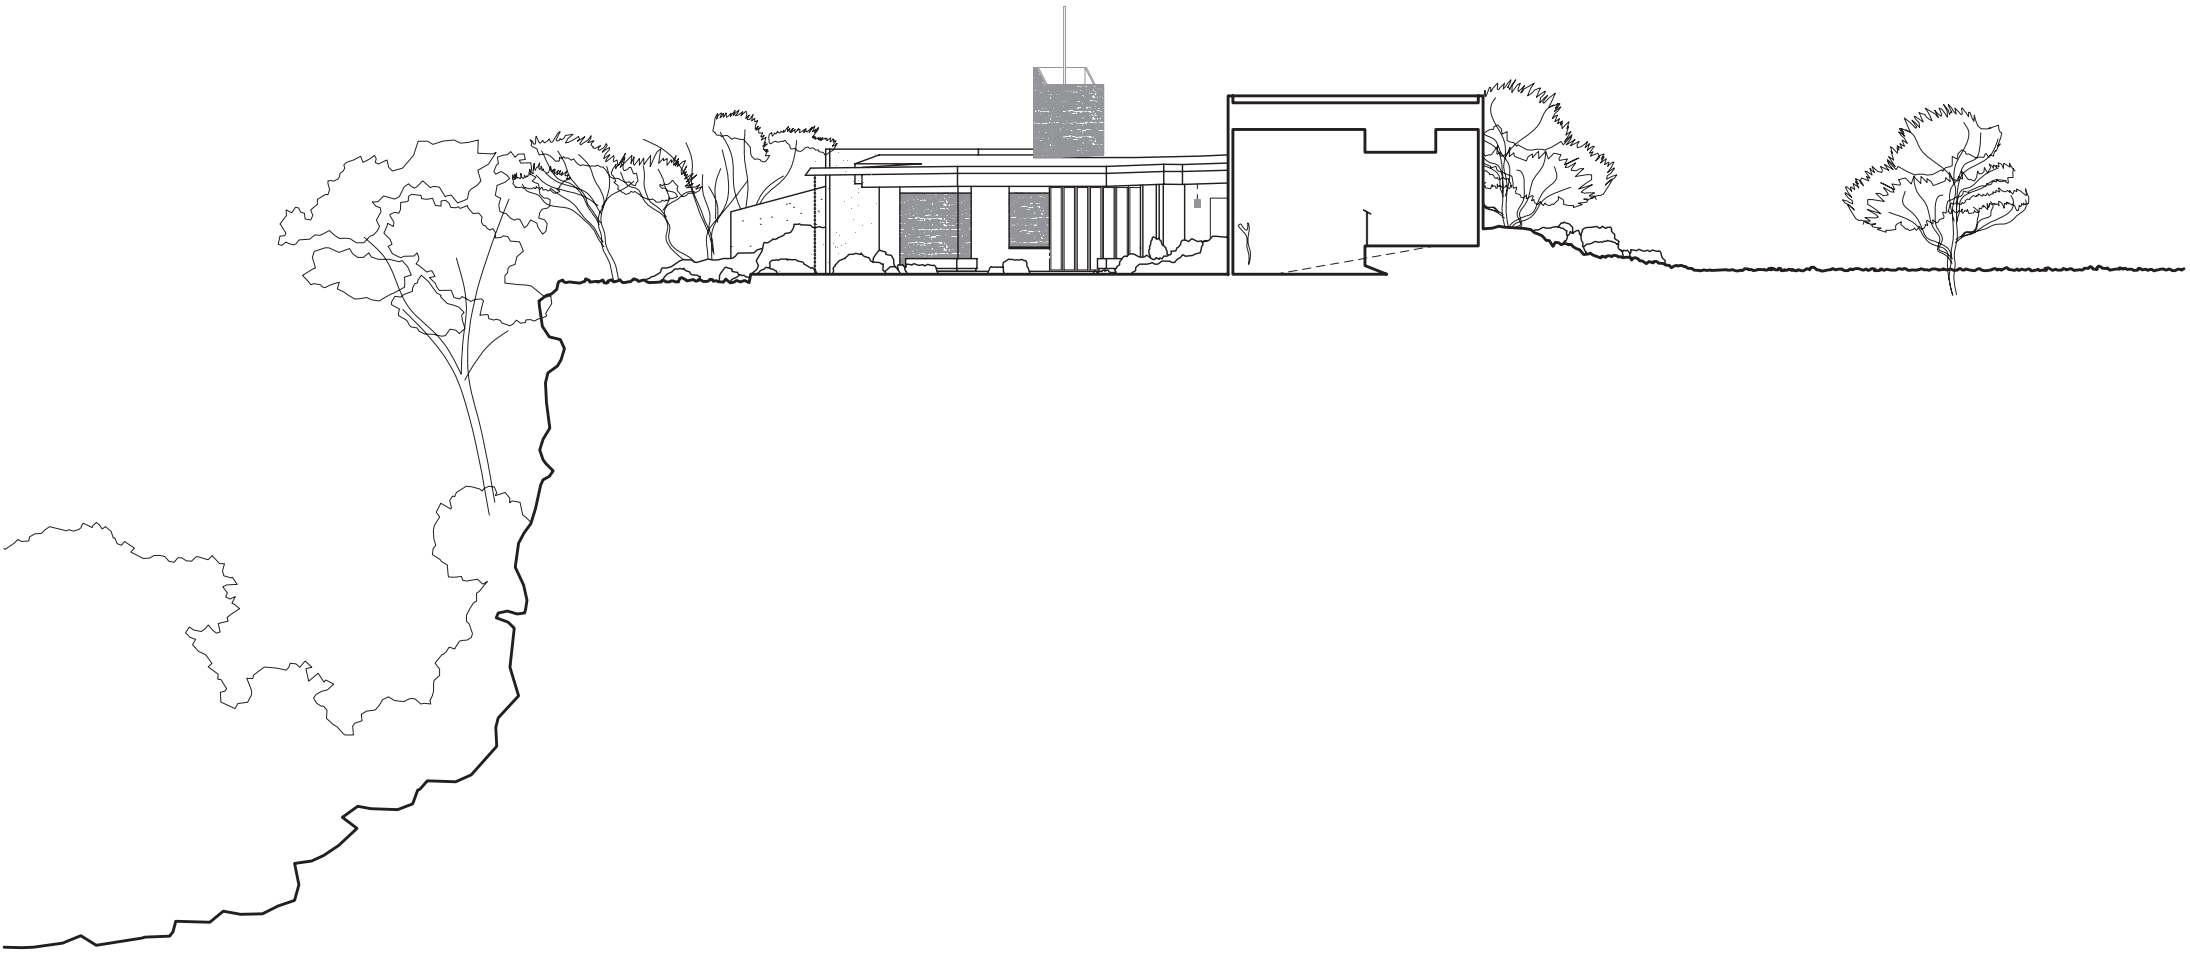

SECTION

AUSTRALIAN AGE OF DINOSAURS

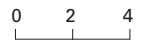

COX RAYNER ARCHITECTS