


ELEVATION NORTH

0  
1m  
2m  
5m  
10m

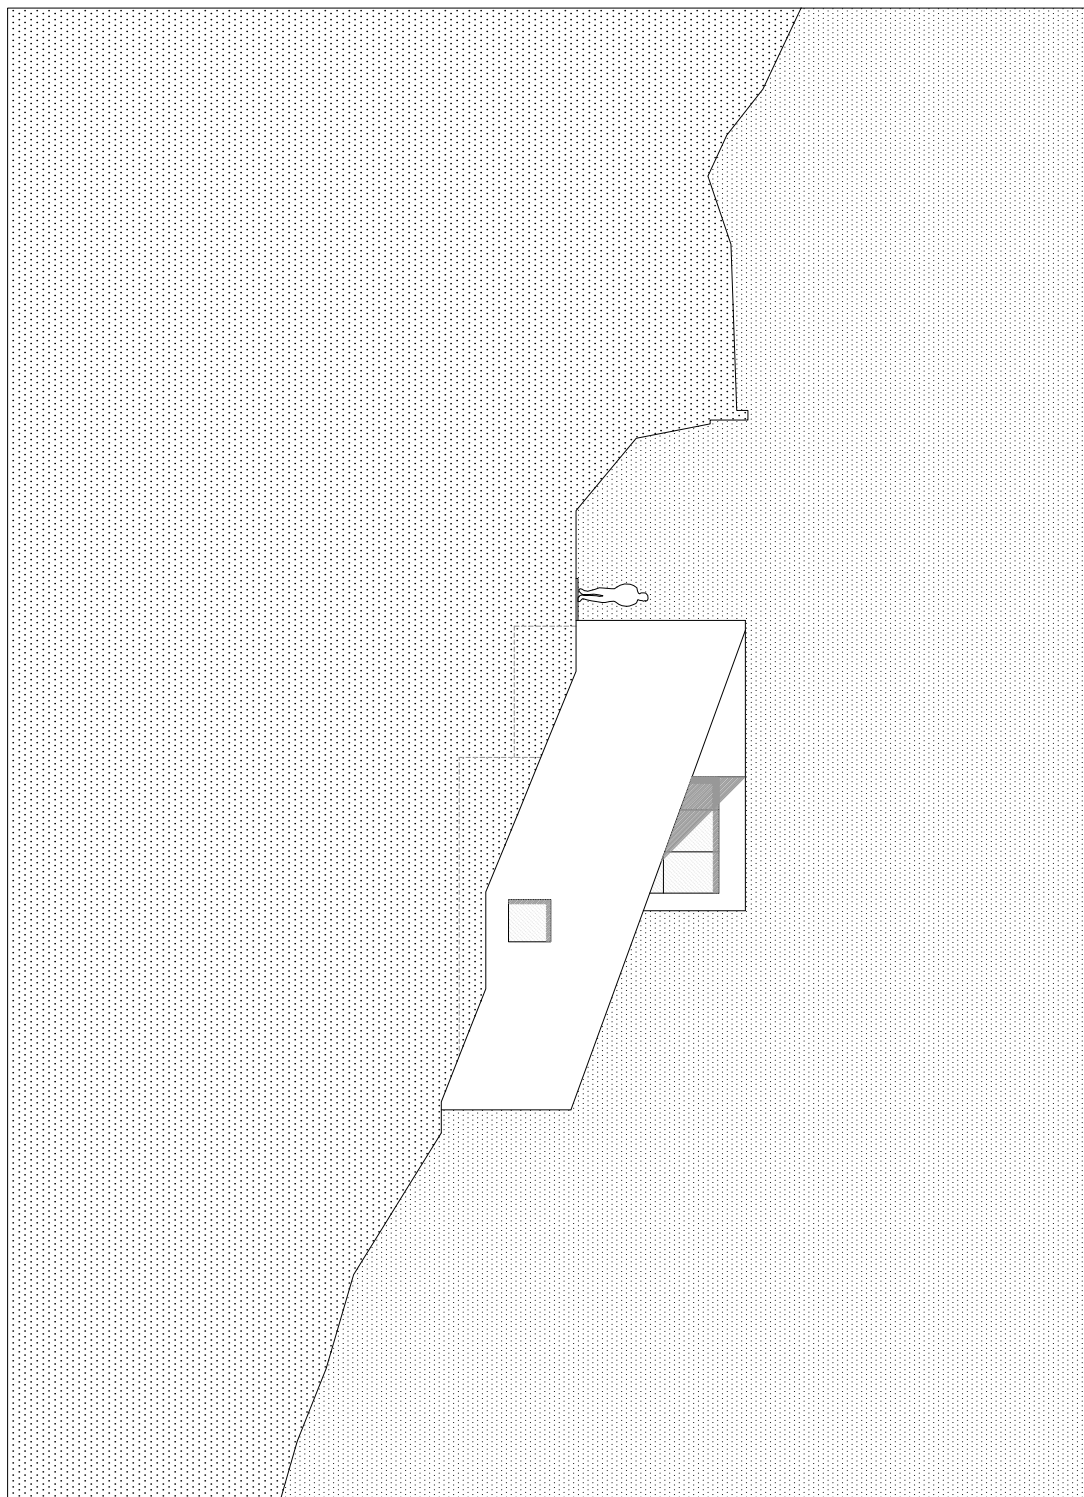

HOUSE IN CARABBIA  
TICINO - SWITZERLAND

DAVIDE MACULLO ARCHITECT