


SECTION BB SCALE 1:100 @A3

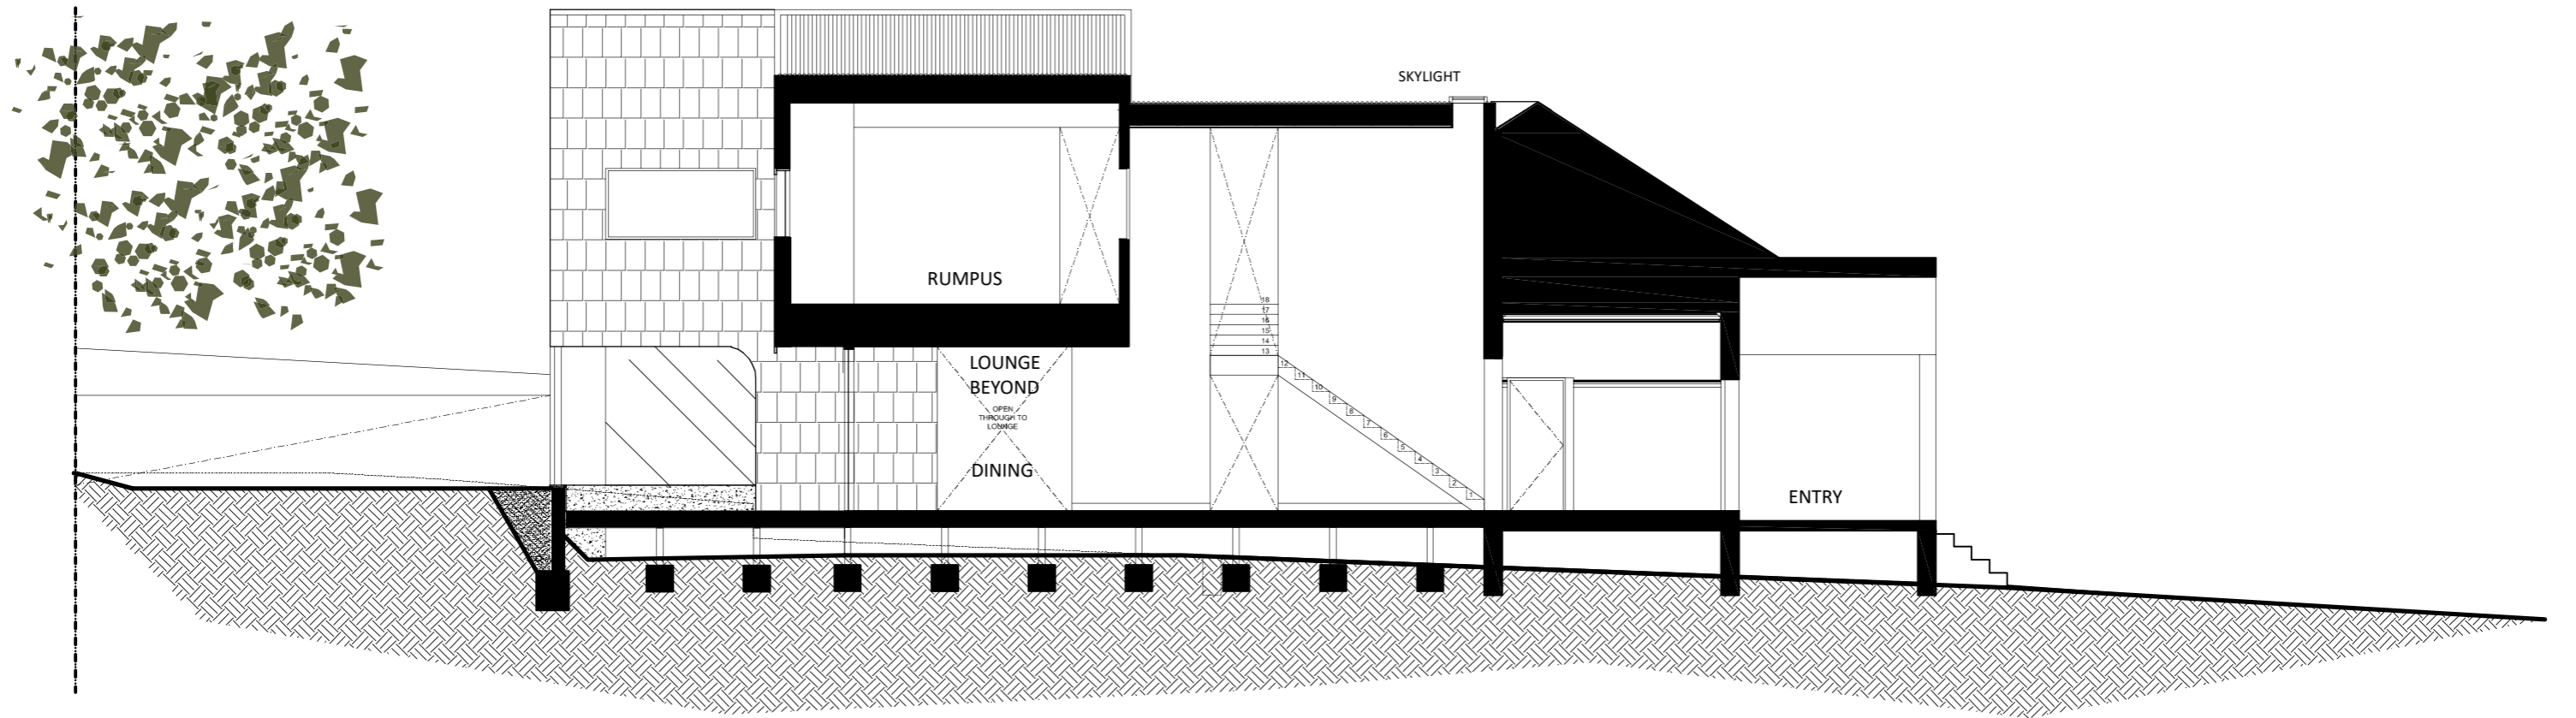

SECTION AA SCALE 1:100 @A3

