

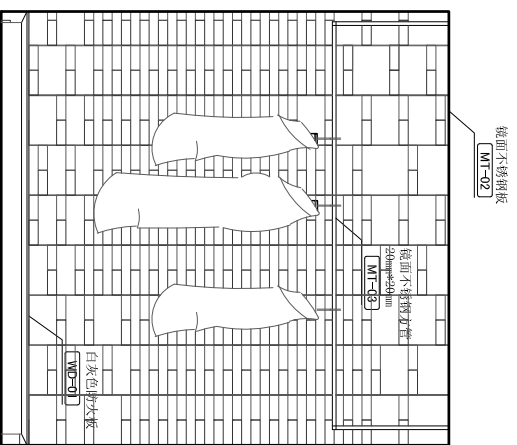


1
K2-02-01
成衣立面图1
1:200A1
1:400A3

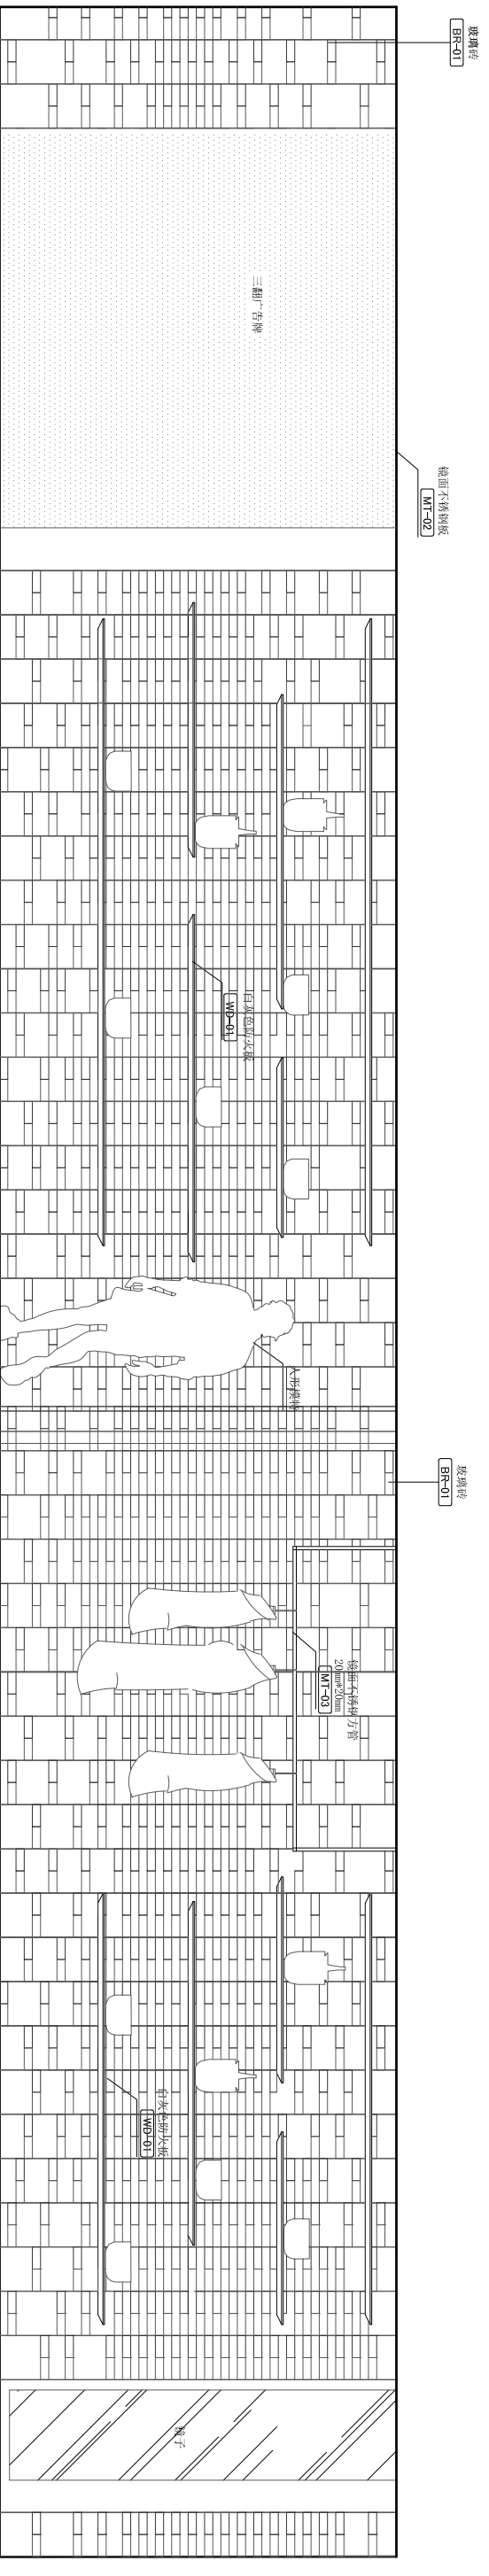

2
K2-02-01
成衣立面图2
1:200A1
1:400A3

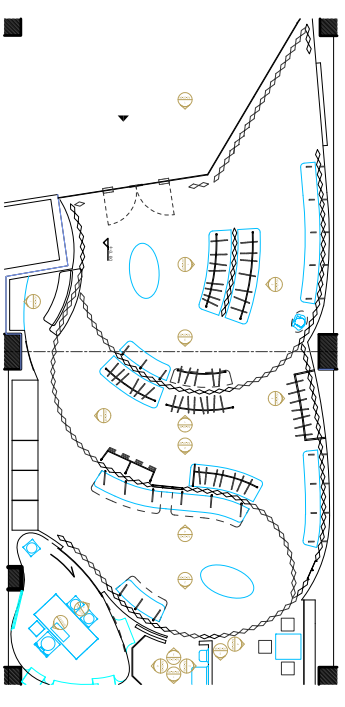

3
K2-02-01
主展示墙立面图
1:200A1
1:400A3

KENGO KUMA & ASSOCIATES
TOKYO OFFICE
2-2-4-B MINAMIMAGUYAMA MINATO-KU TOKYO
1-07-00062
T. +81 3 3401 7721 F. +81 3 3401 7778

SHANGHAI OFFICE
4F, NO.698, YONGJIA RD, XUHUI DISTRICT, SHANGHAI
200030
T. +86 21 6432 5380

PROJECT TITLE:
上下北京国贸项目

DRAWN: KKA
STAGE: 室内初期
SCALE: 1:200A1 1:400A3
DATE: 2021.03

DRAWING TITLE:
立面图 (1)
DRAWING NO.: K2-02-01