


1:1000
SITE PLAN




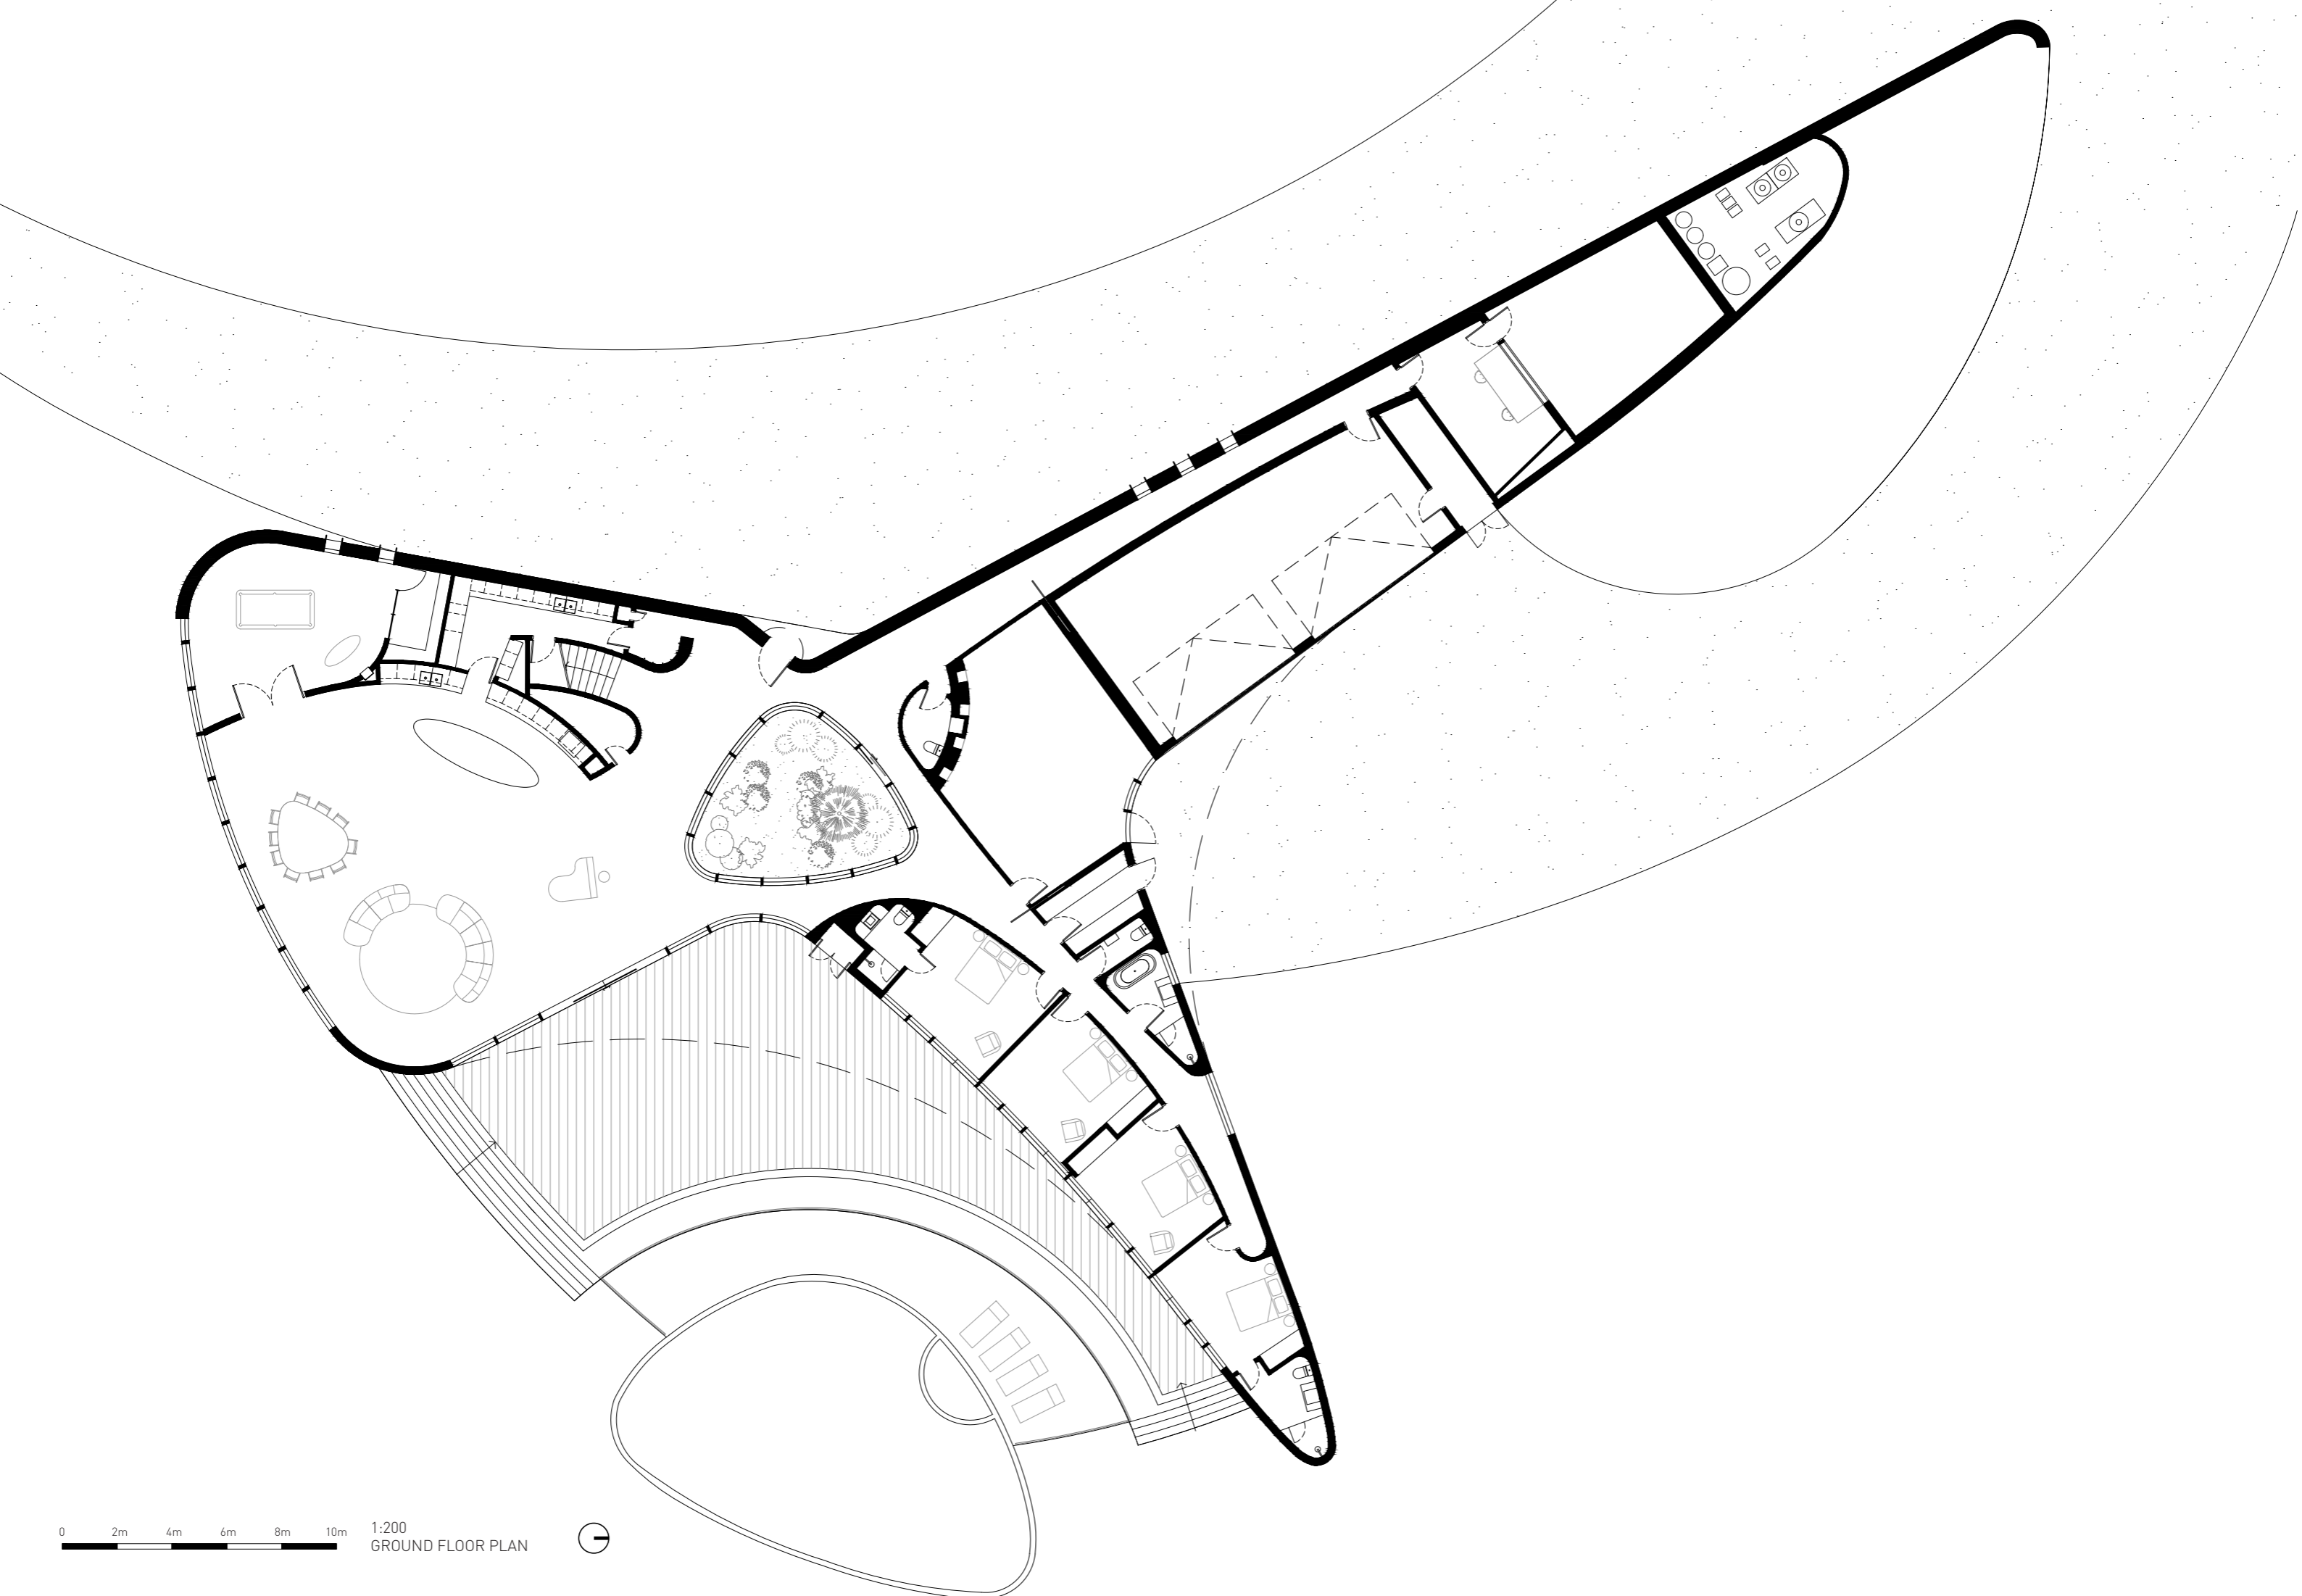

0 2m 4m 6m 8m 10m

1:200
GROUND FLOOR PLAN






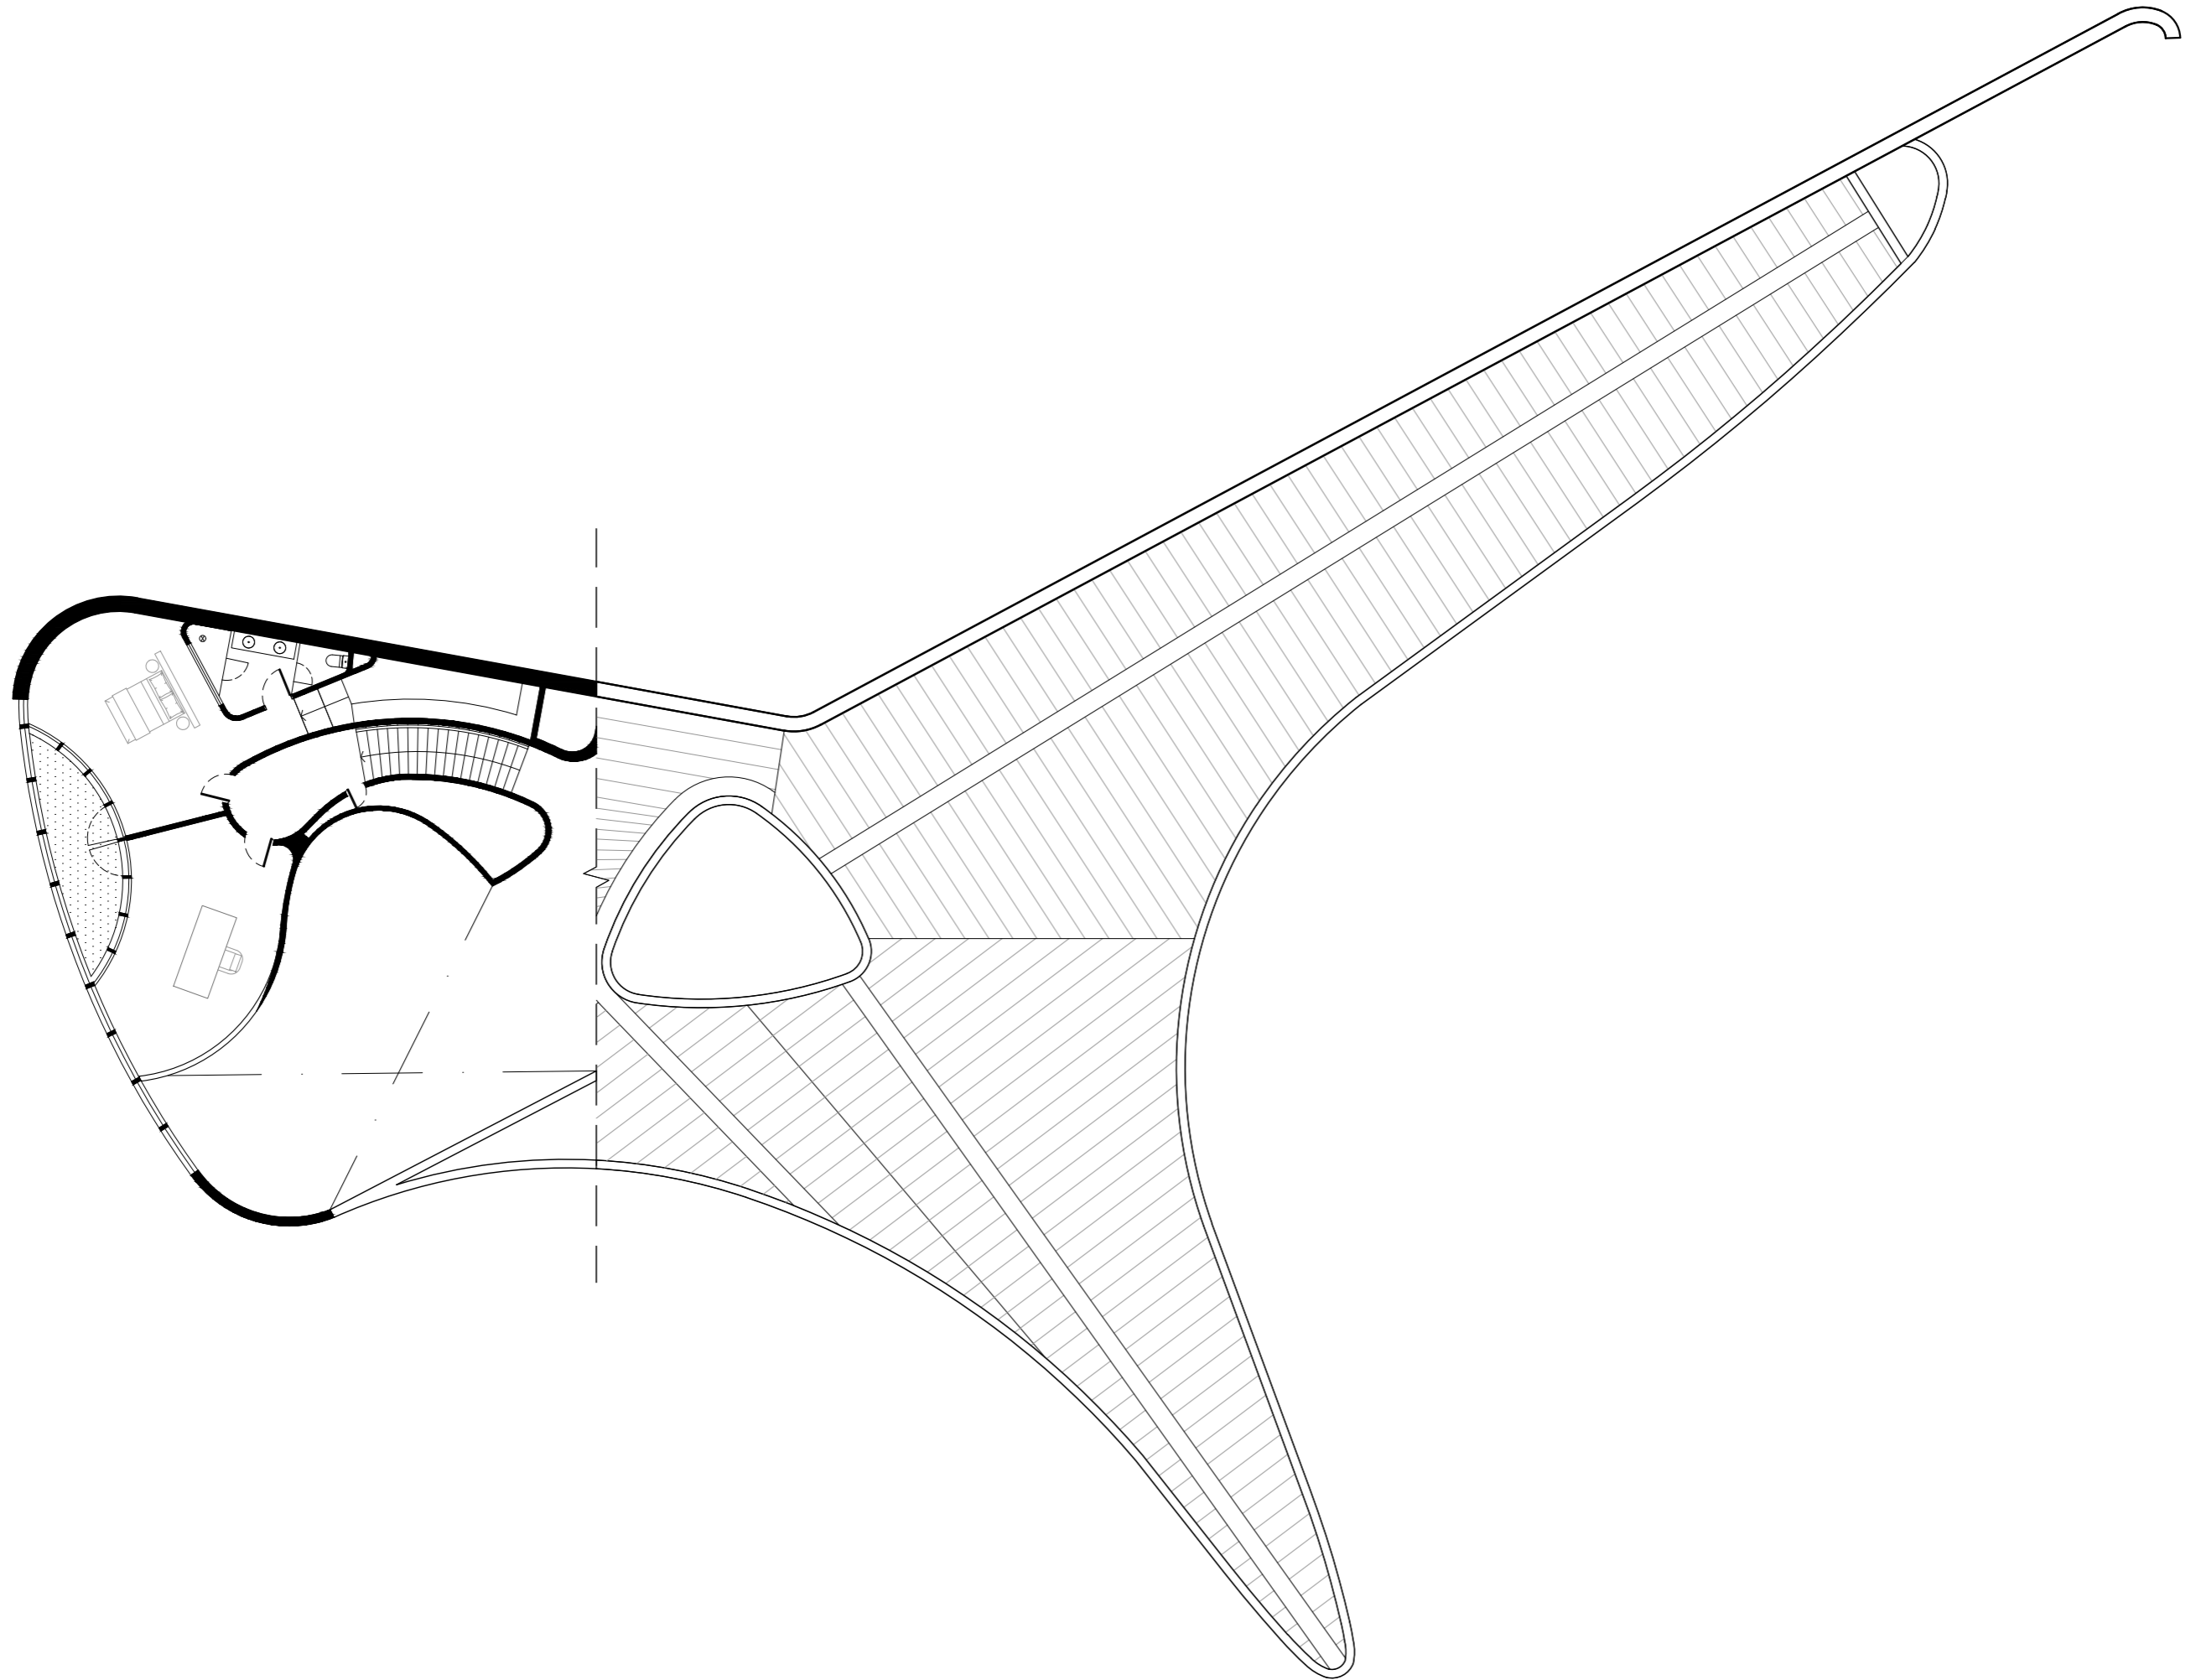

0 2m 4m 6m 8m 10m

1:200
FIRST FLOOR PLAN




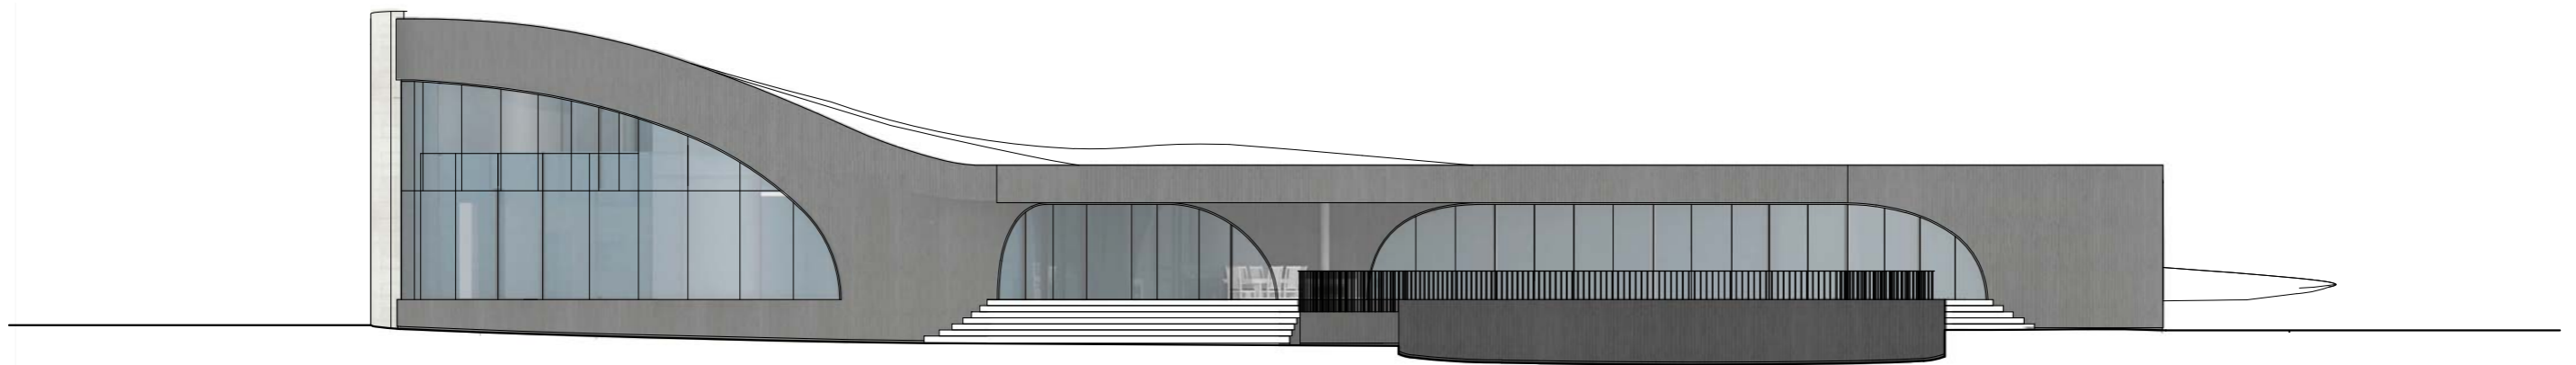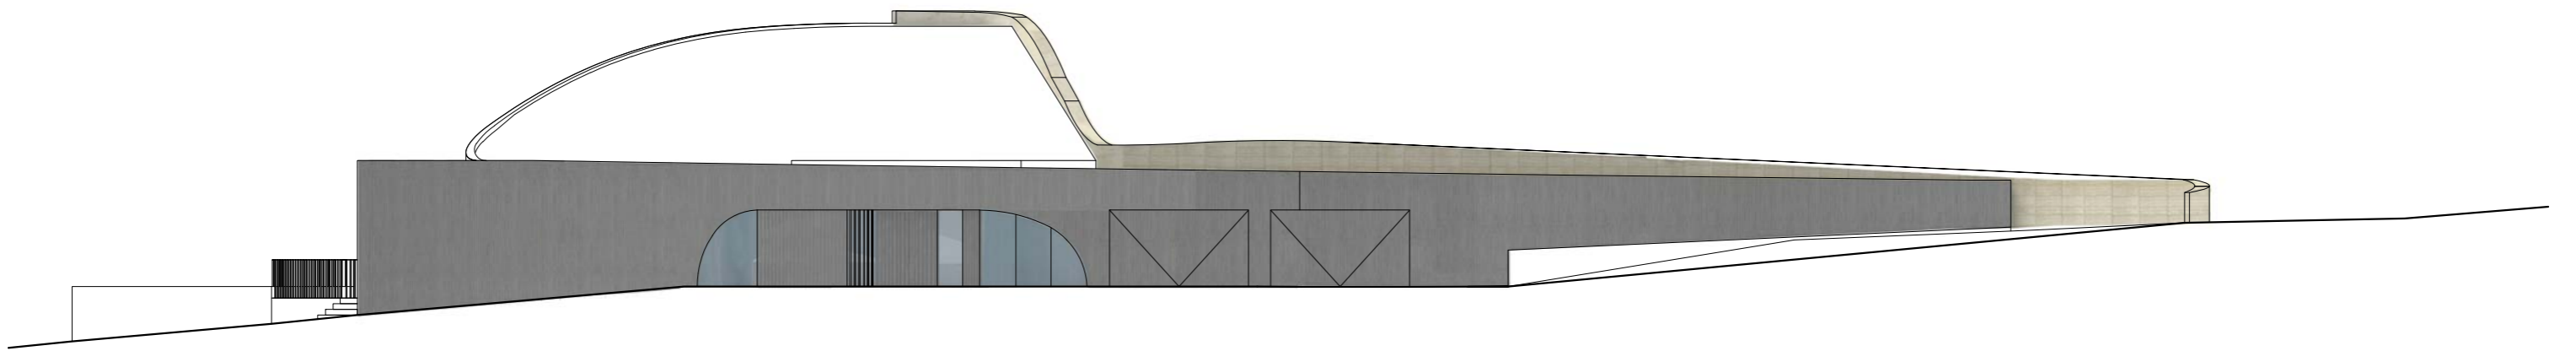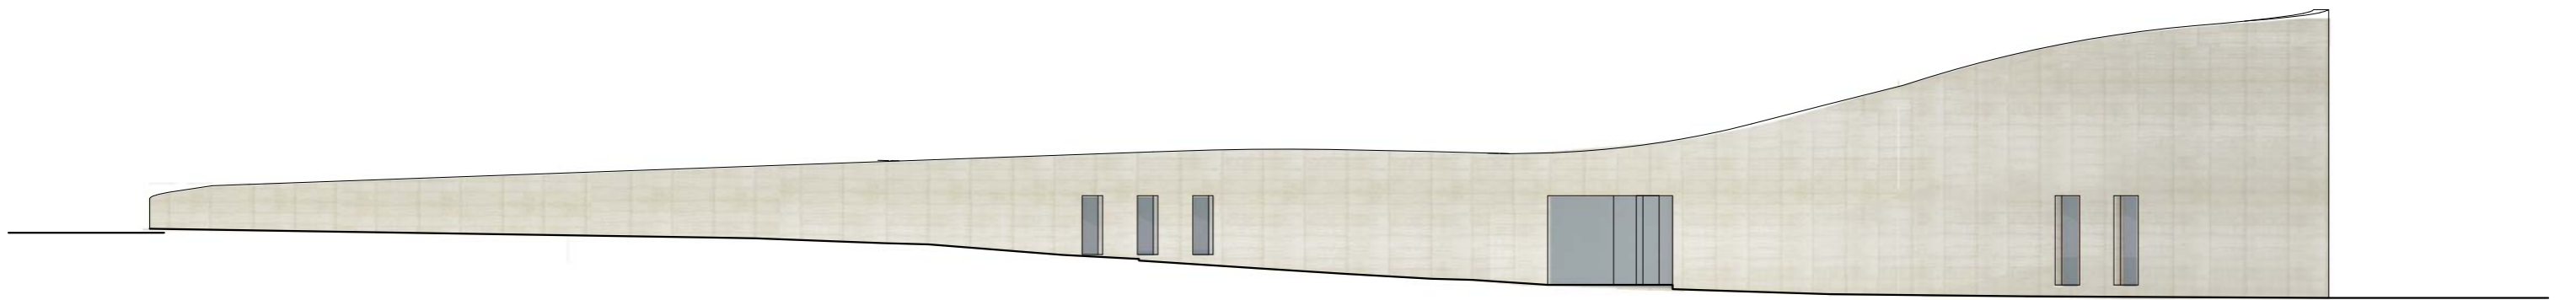


0 2m 4m 6m 8m 10m

1:200
BUILDING ELEVATIONS



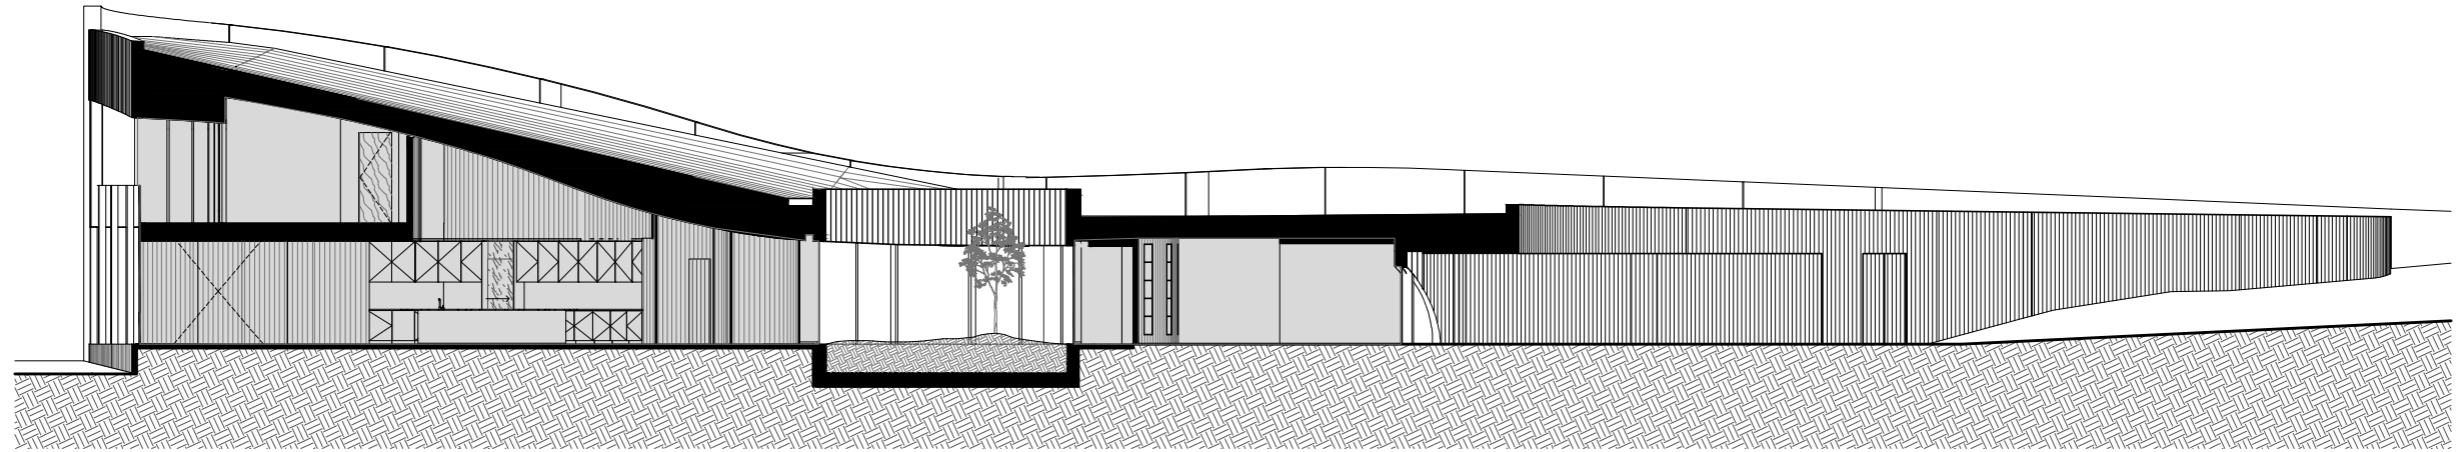

SECTION A

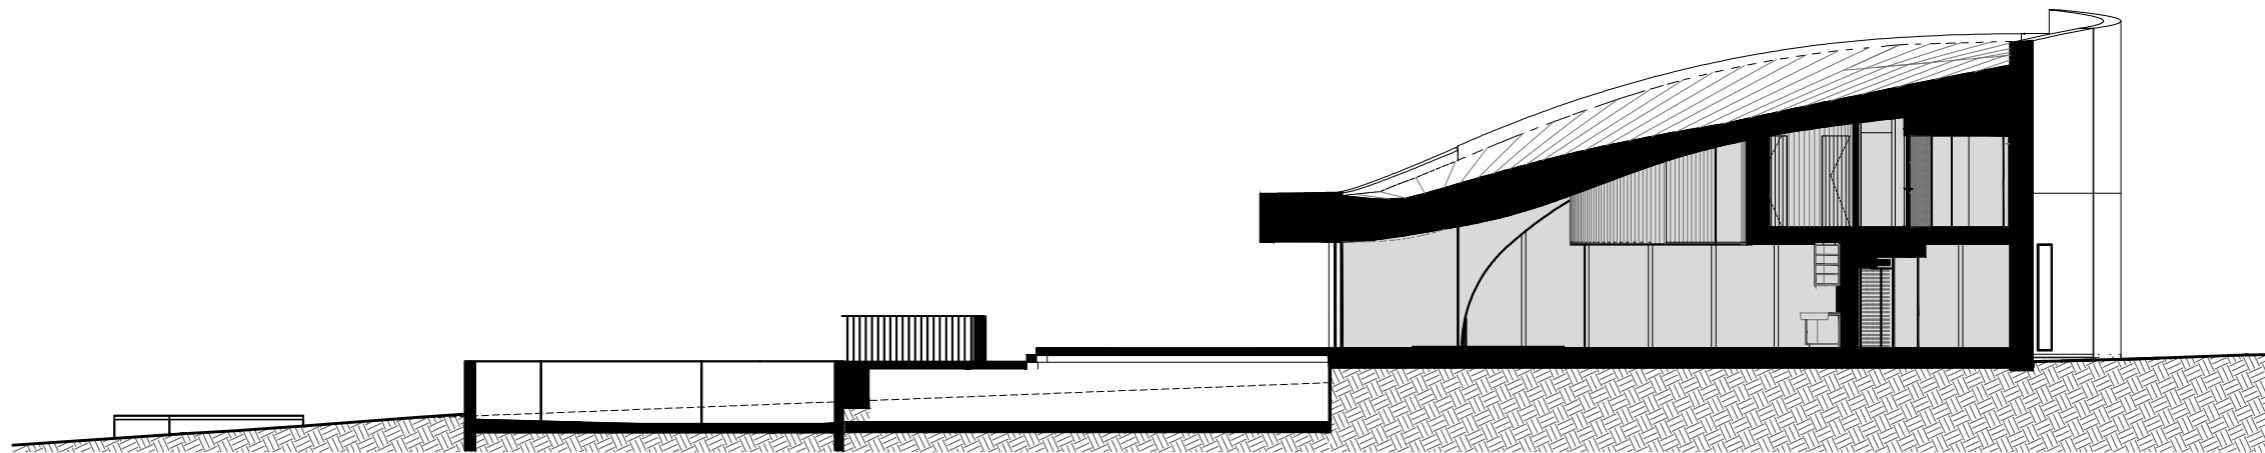

SECTION B

0 2m 4m 6m 8m 10m

1:200
BUILDING SECTIONS

