


Day Care Centre Råå

concept

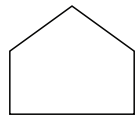

house



landscape


fishing houses



landscape

new day care centre

spatial distribution

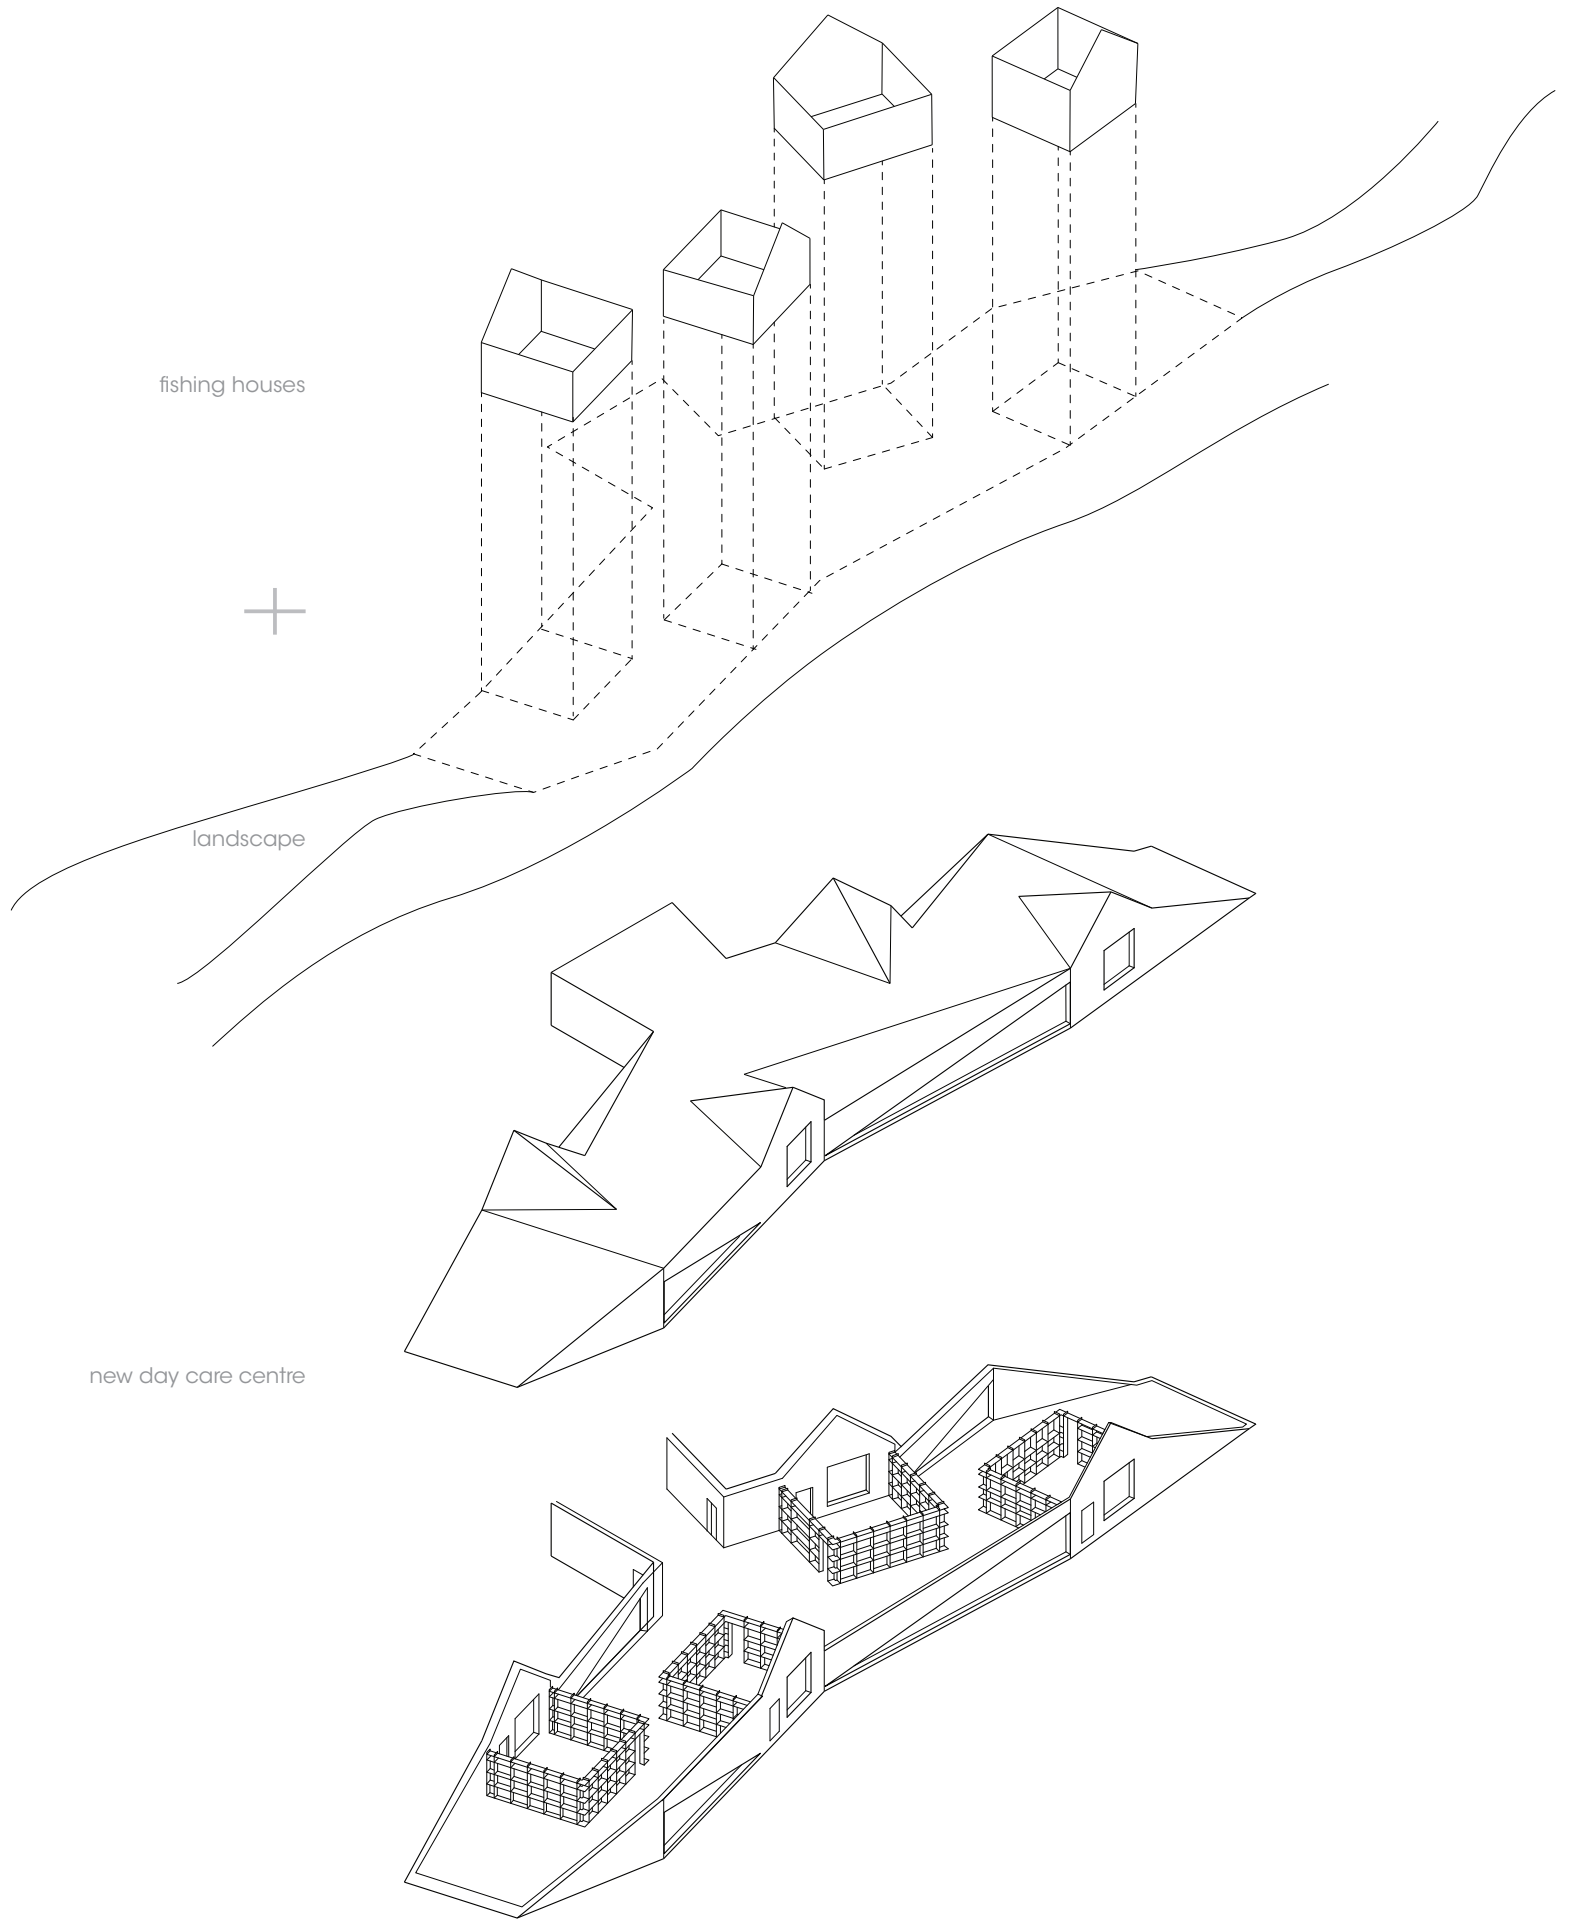

axonometric conceptual diagram

dorte mandrup arkitekter