


1 CROSS SECTION GG
SCALE 1:100 @ A3

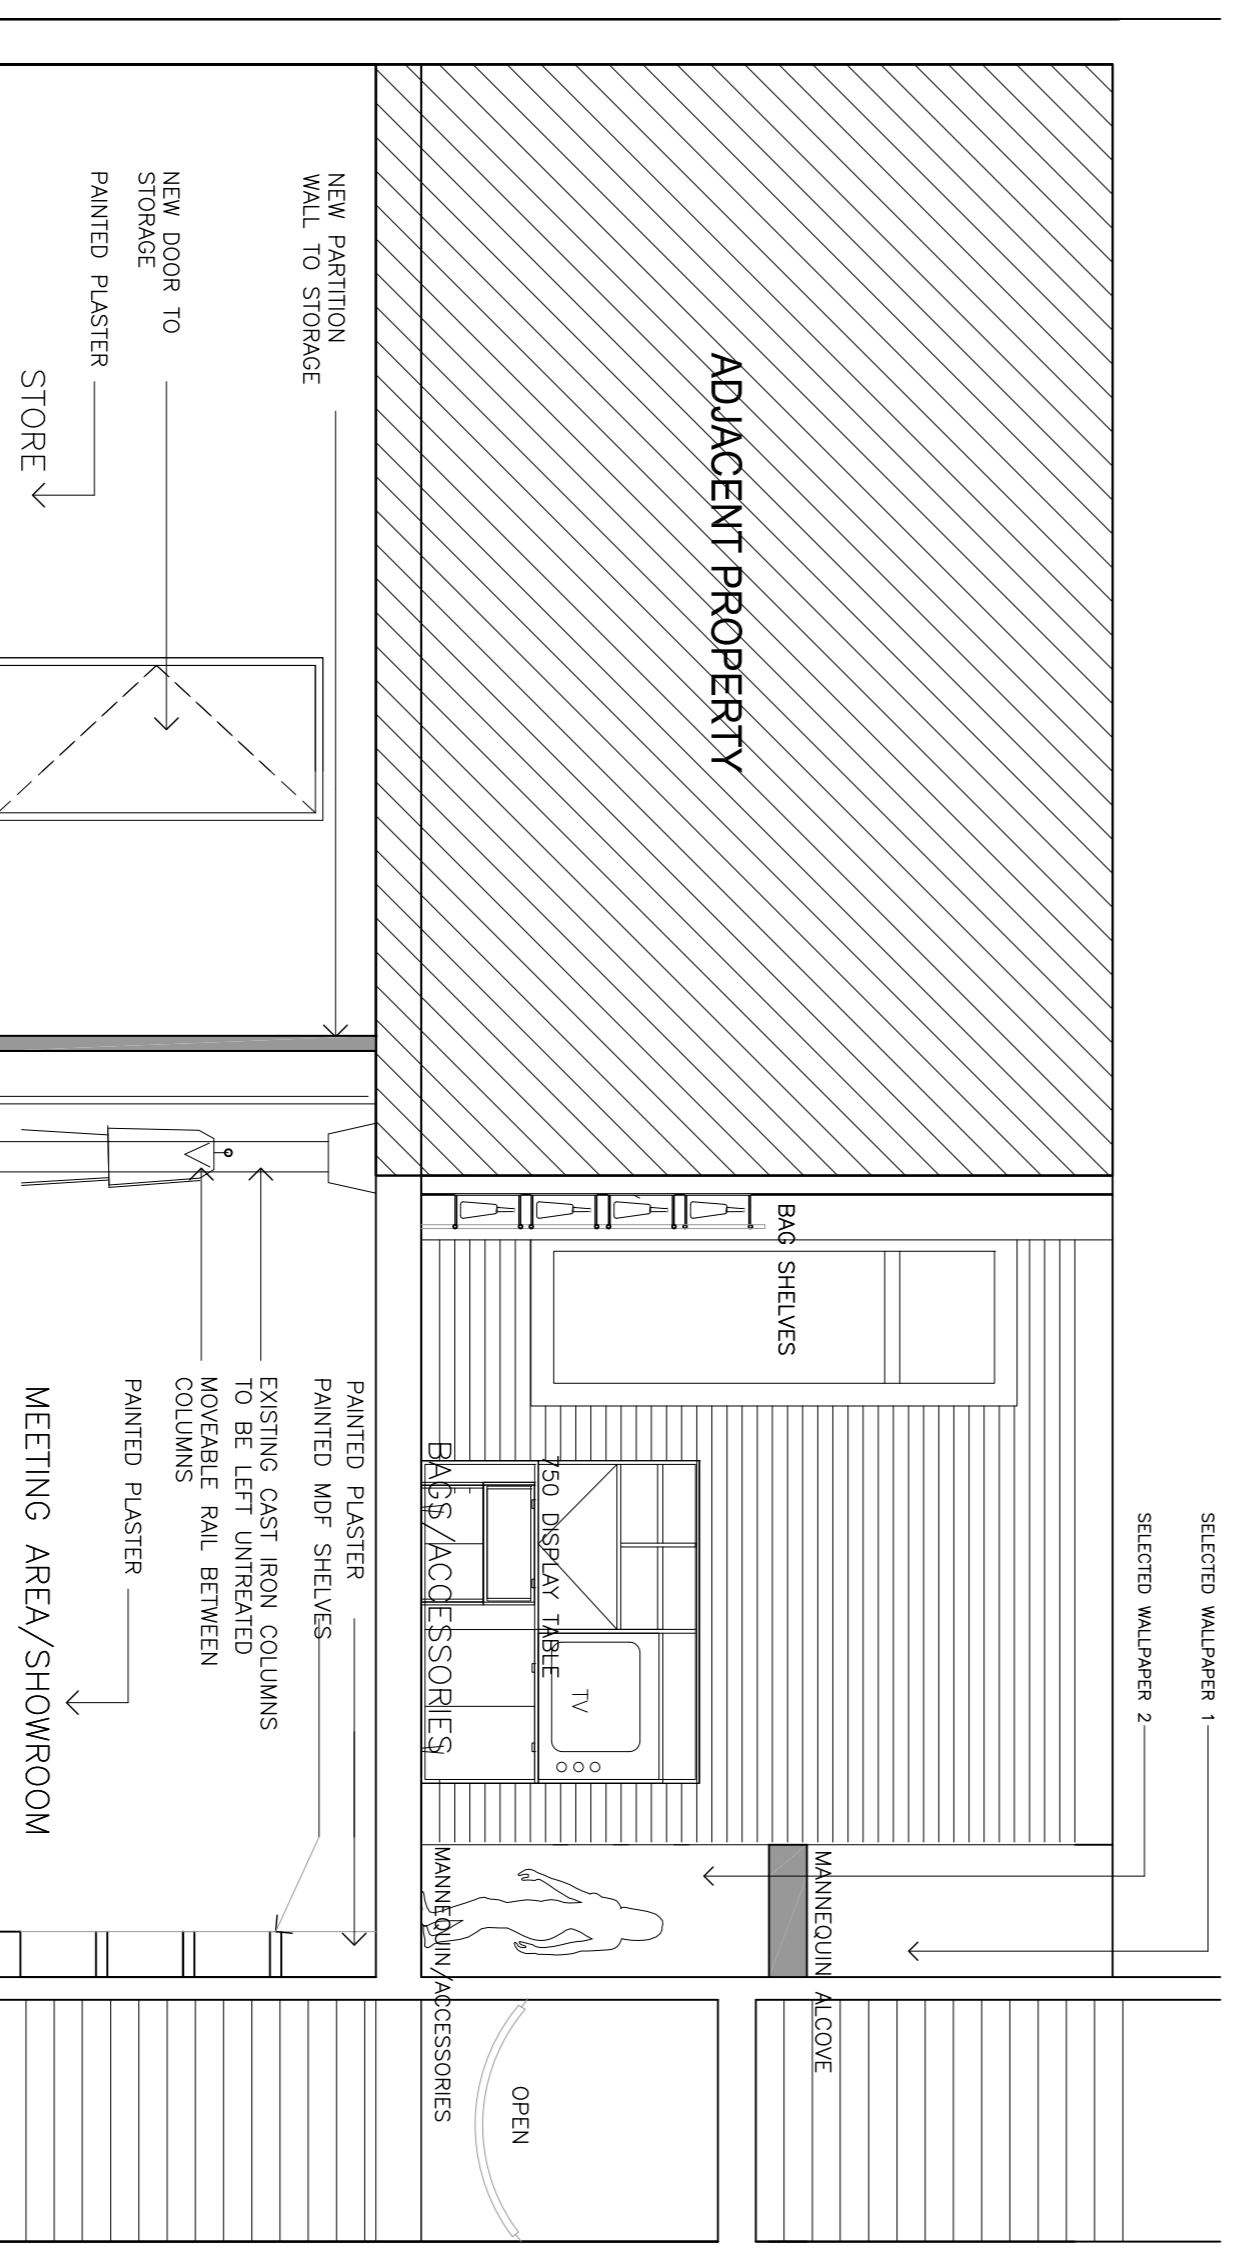

2 CROSS SECTION HH
SCALE 1:100 @ A3

LEGEND	
	OUTLINE OF BUILDING TO BE DEMOLISHED
	EXISTING TO REMAIN
	NEW CONCRETE WALL
	NEW PARTITION WALL
	NEW BLOCKWORK WALL
	NEW BRICK WORK WALL
	DETAIL NUMBER
	DRAWING REFERENCE
	FINISHED FLOOR LEVEL
	STRUCTURAL FLOOR LEVEL
	LEVEL . ROOM NUMBER
	ROOM NAME
	VERIFY ON SITE
	DENOTES REVISION NO.
	FULL WATER DRAIN
	SURFACE WATER DRAIN
	BACK INLET GULLY TRAP
	ARMSTRONG JUNCTION
	SOIL VENT PIPE
	RAIN WATER PIPE
	FULL WATER MANHOLE
	SURFACE WATER MANHOLE
	SWMH

revision	date	description	revision	date	description
E	27.06.11	ISSUED TO DESIGN TEAM			
D	17.06.11	ISSUED TO DESIGN TEAM			
C	25.05.11	ISSUED TO DESIGN TEAM			
B	23.05.11	ISSUED FOR CLIENT REVIEW			
A	17.05.11	ISSUED FOR CLIENT REVIEW			

Notes	
1. ALL LEVELS RELATE TO GROUND FLOOR	

Drawing Title	Drawing No.	Rev
PROPOSED SECTIONS 3/3	TD-05	E
Project ORLA KIELY, 7 MERCER ST, NY	Scale 1:50 @A1	
Job No. 1105	Date 02.06.11	Drawn D.OSULLIVAN

architecture republic
SHARROCK CHAMBERS, OFFICE NO. 4, 1&2 EUSTACE STREET, DUBLIN 2.
T:01 271 1849 - F:01 633 7966 - E:office@architecture-republic.com

FIGURED DIMENSIONS ONLY TO BE USED. DO NOT SCALE FROM DRAWING. ALL DIMENSIONS TO BE CHECKED ON SITE WITH THE ARCHITECT TO BE NOTIFIED OF ANY DISCREPANCIES. © ALL COPYRIGHT RESERVED