


LEVITATE

SANDSFOOT CASTLE, WEYMOUTH

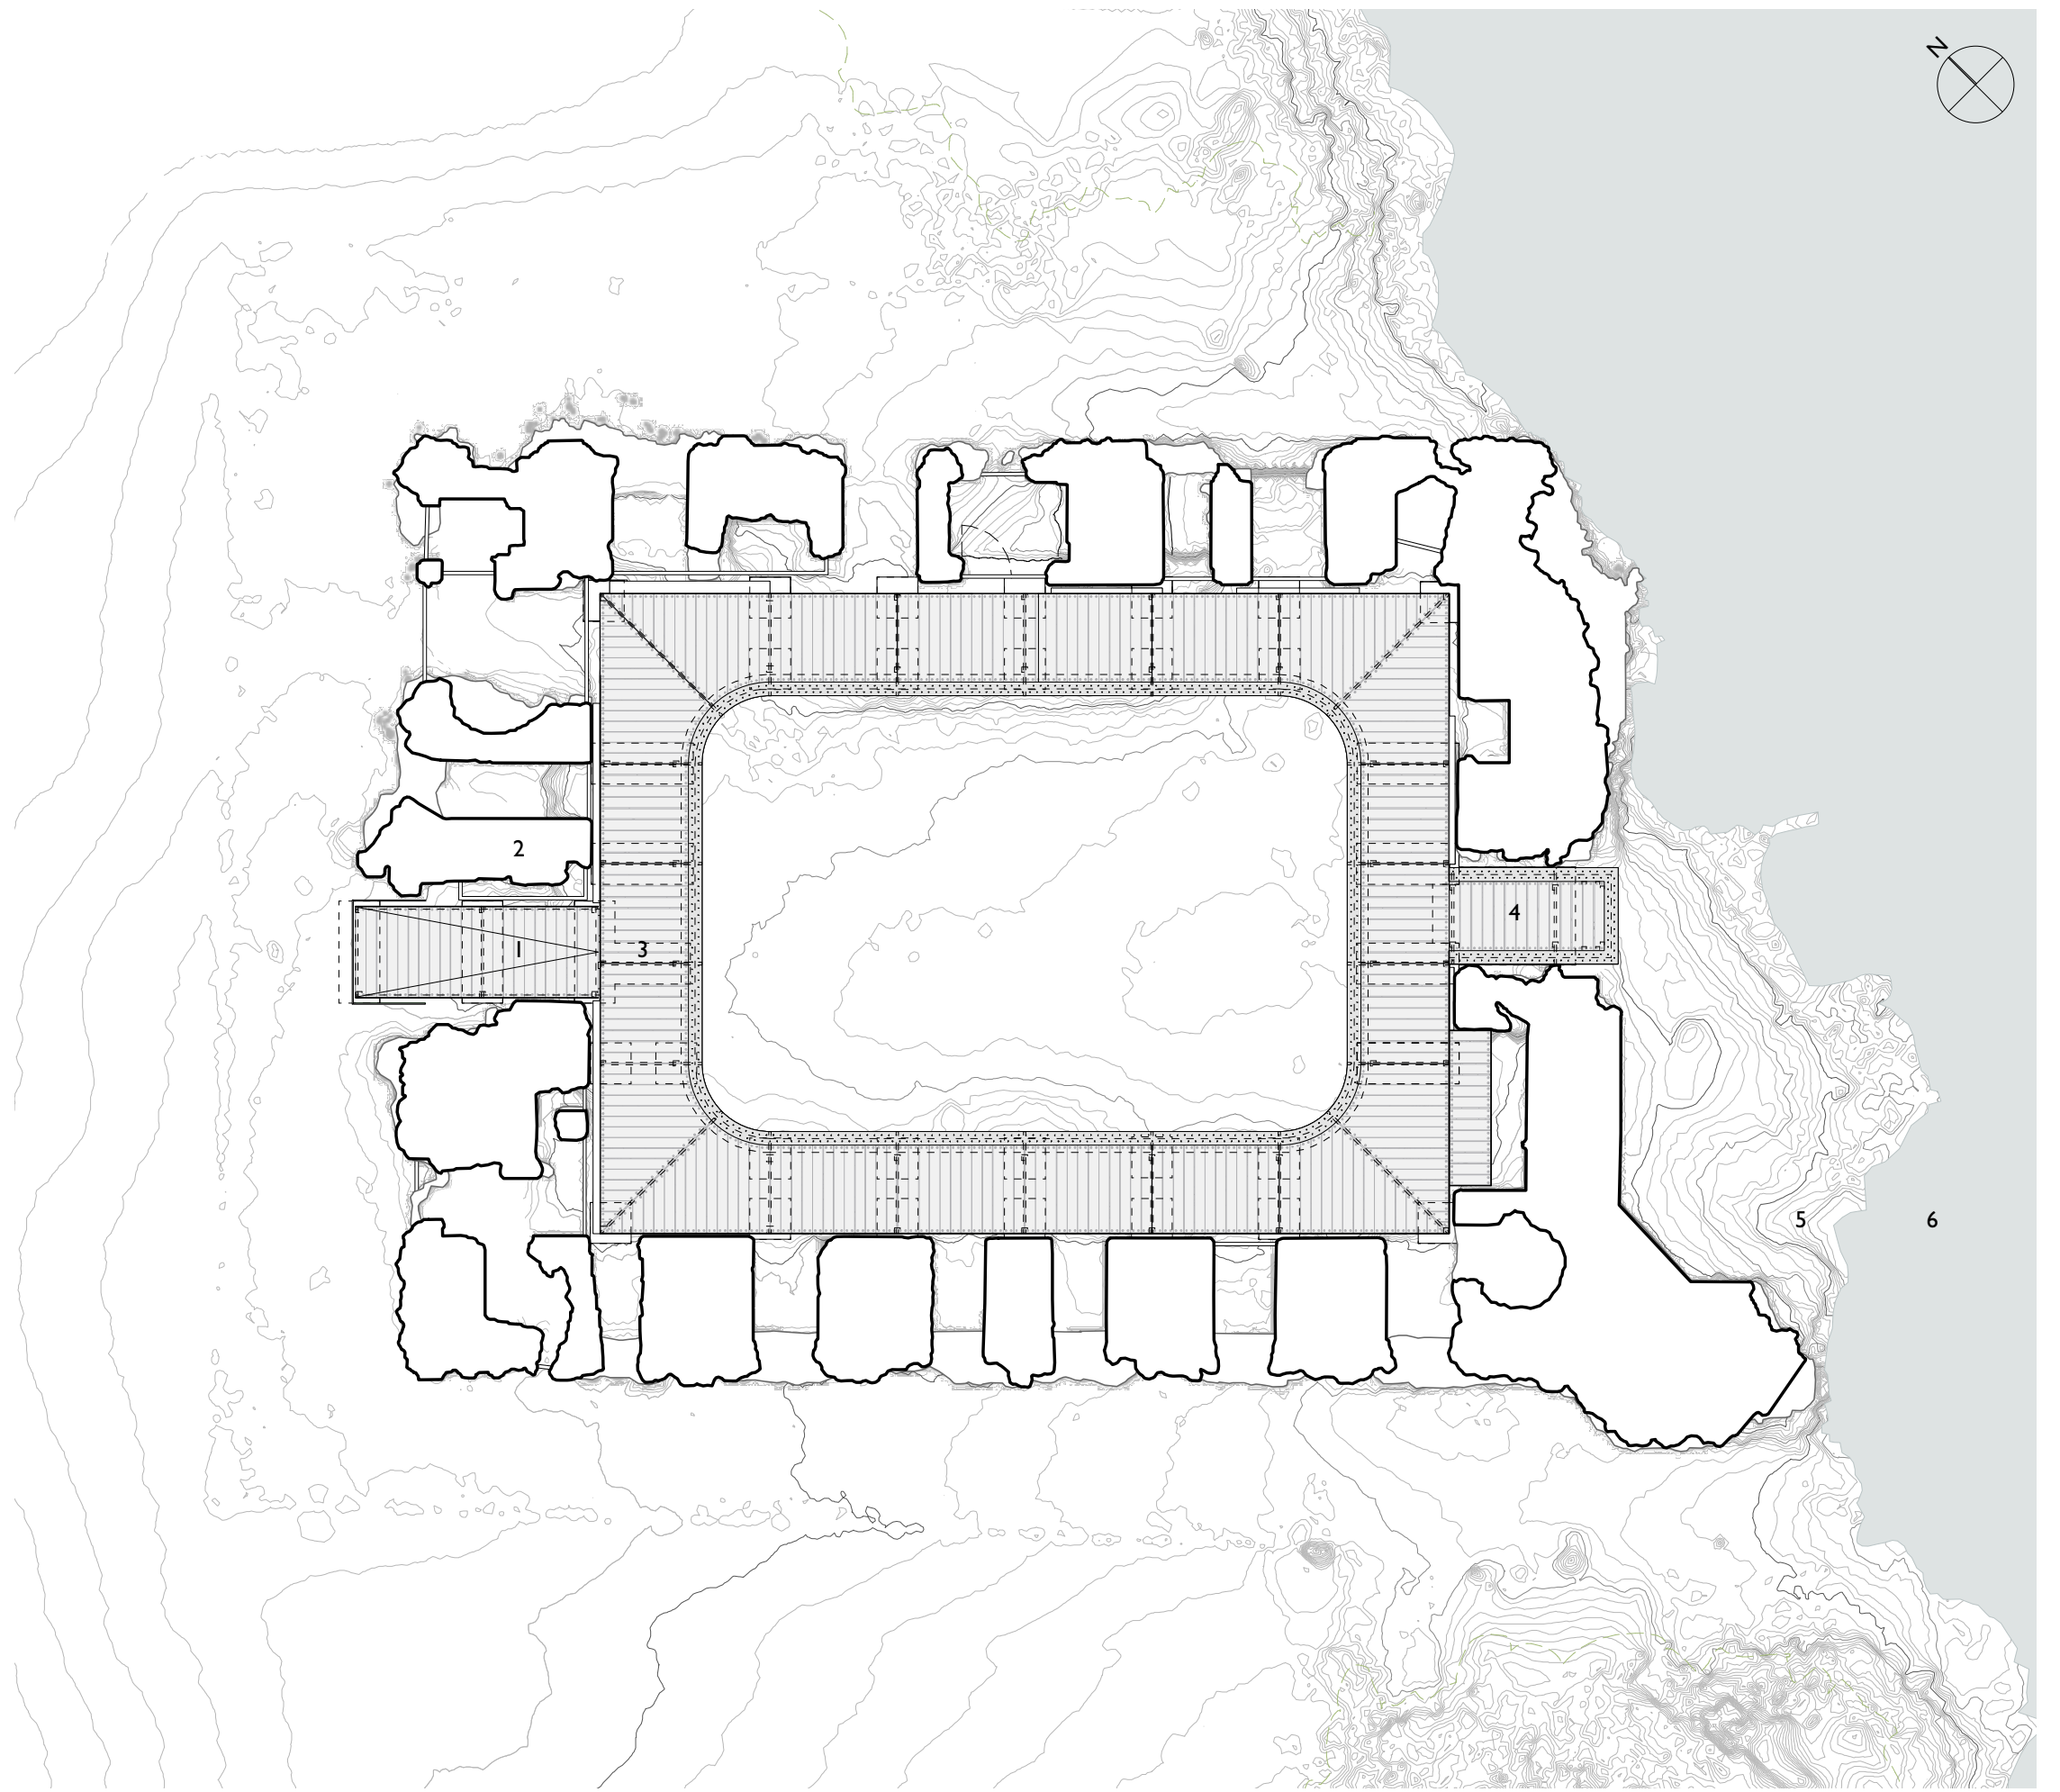

PLAN, 1:100

- 1 entrance gateway
- 2 existing castle walls repaired
- 3 walkway
- 4 cantilevered walkway
- 5 cliff edge
- 6 Portland Harbour