



Plan 1F S=1:60



Plan 2F S=1:60

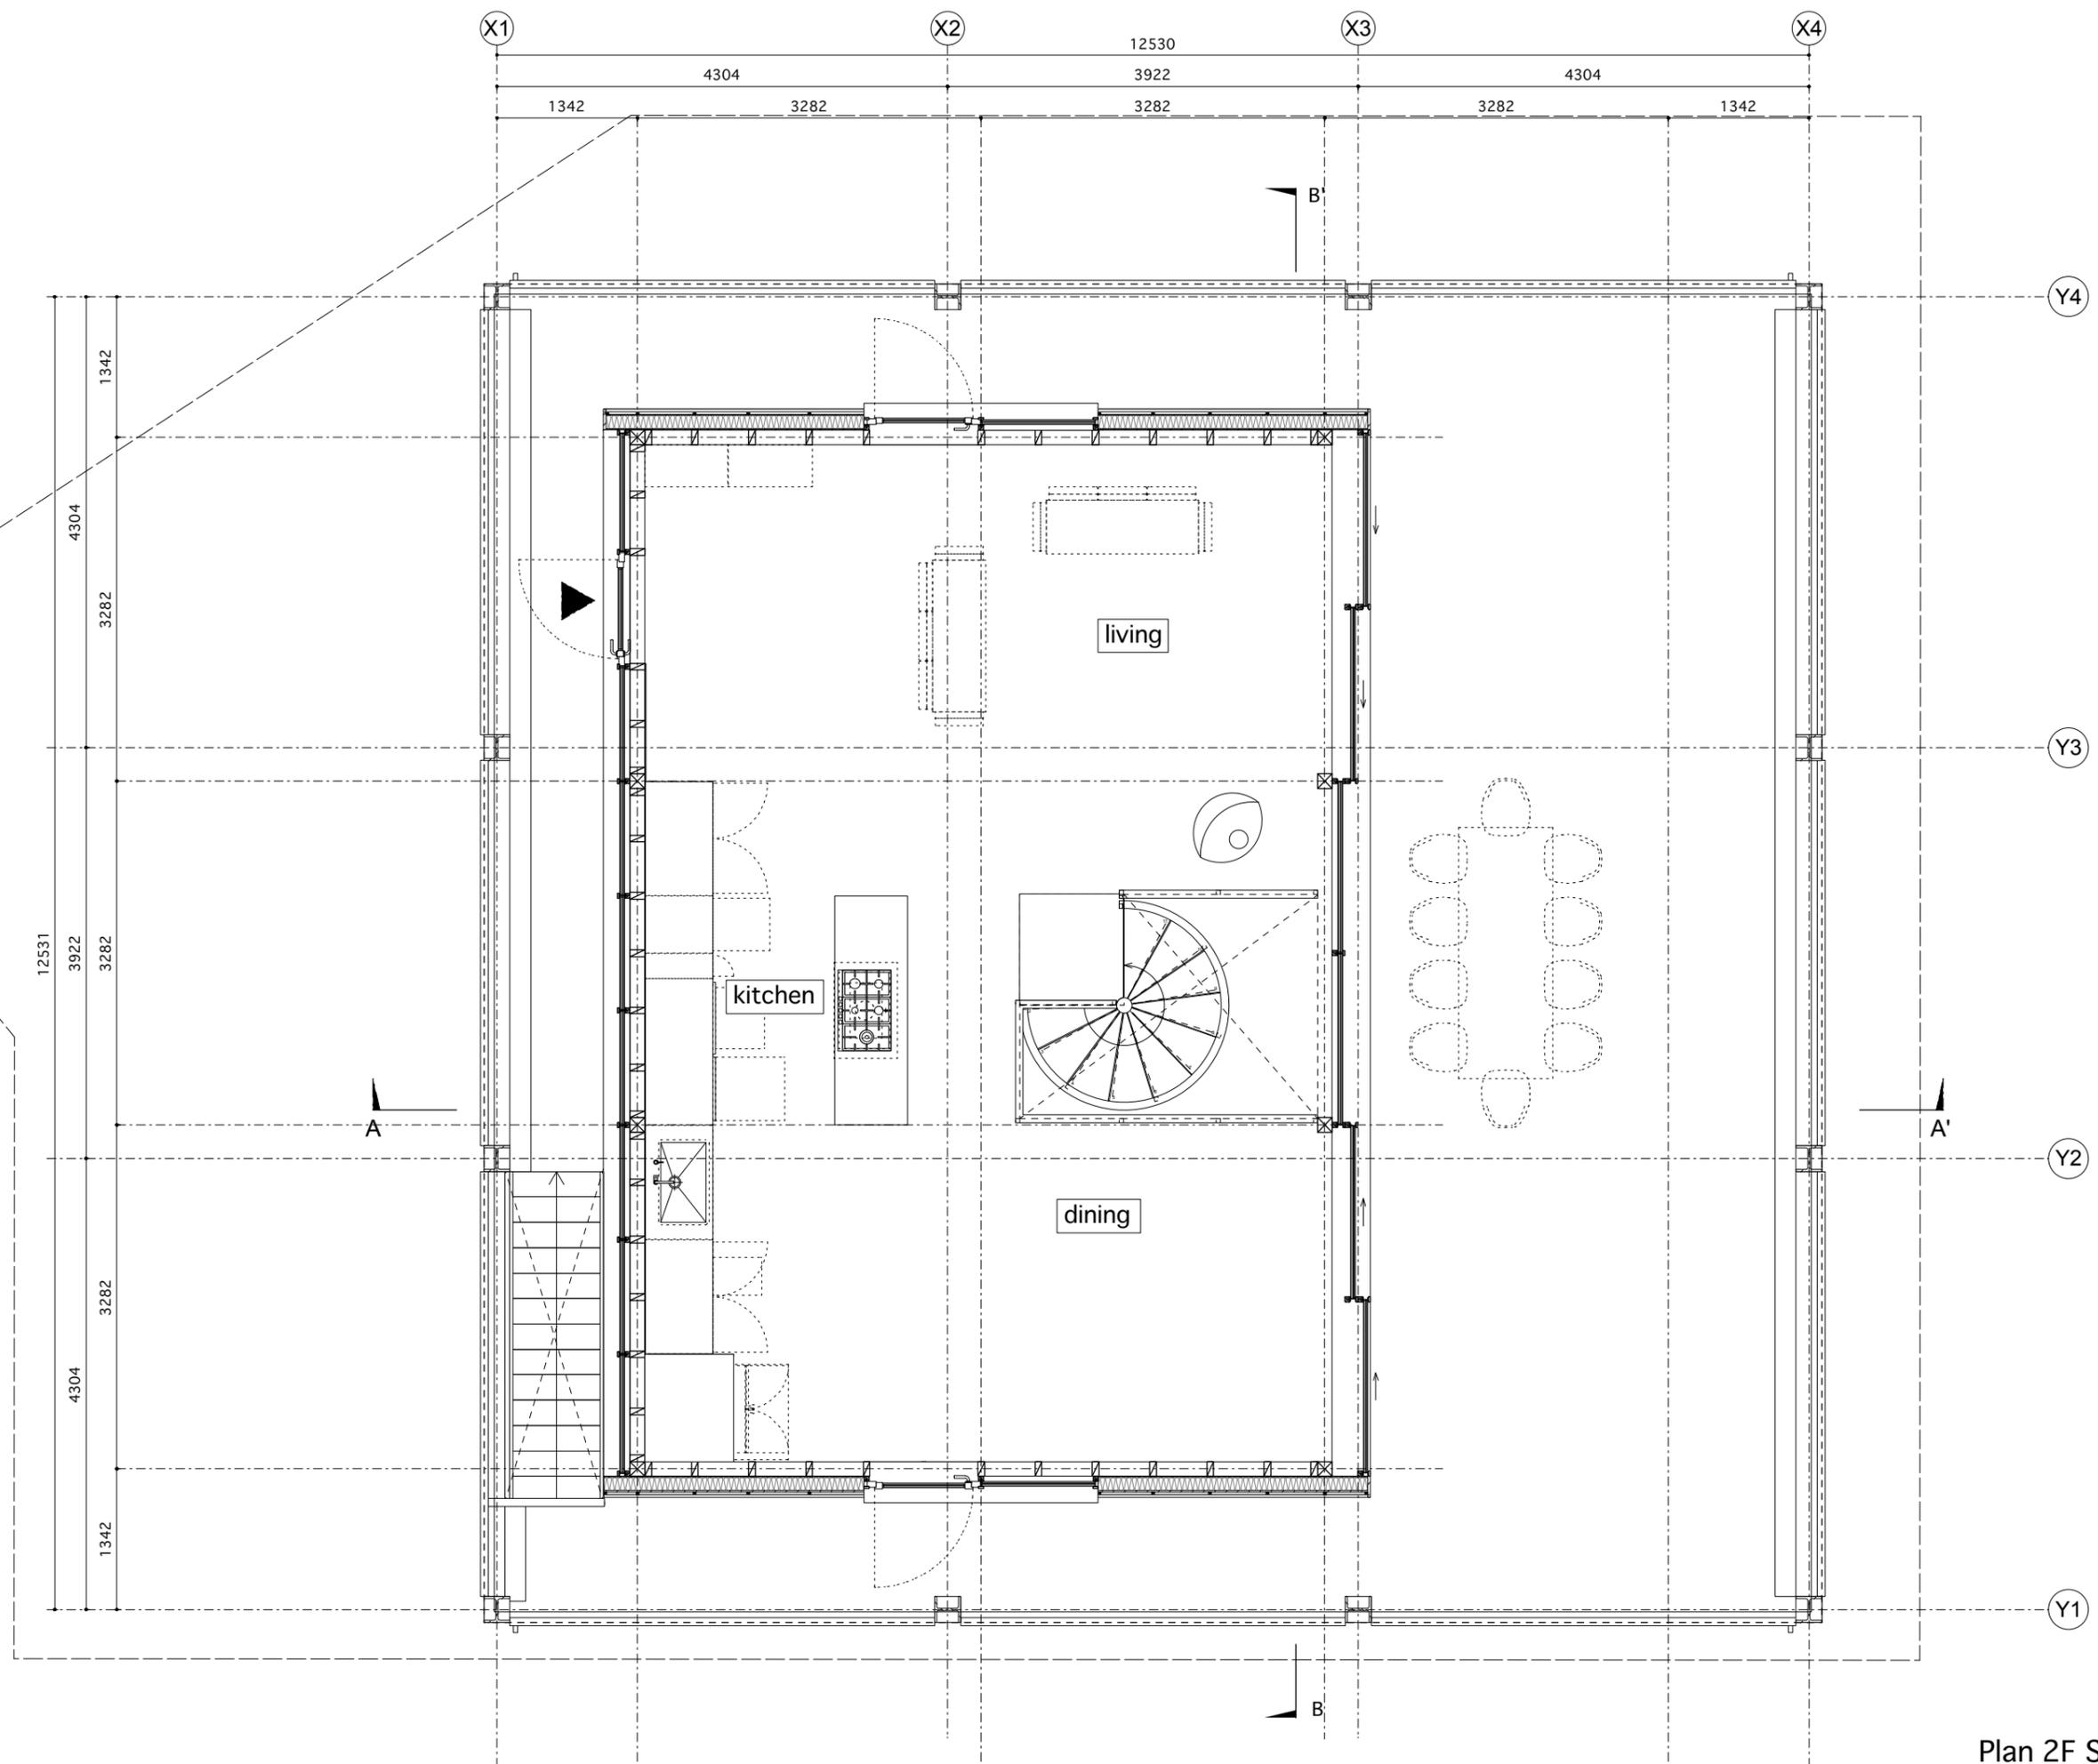

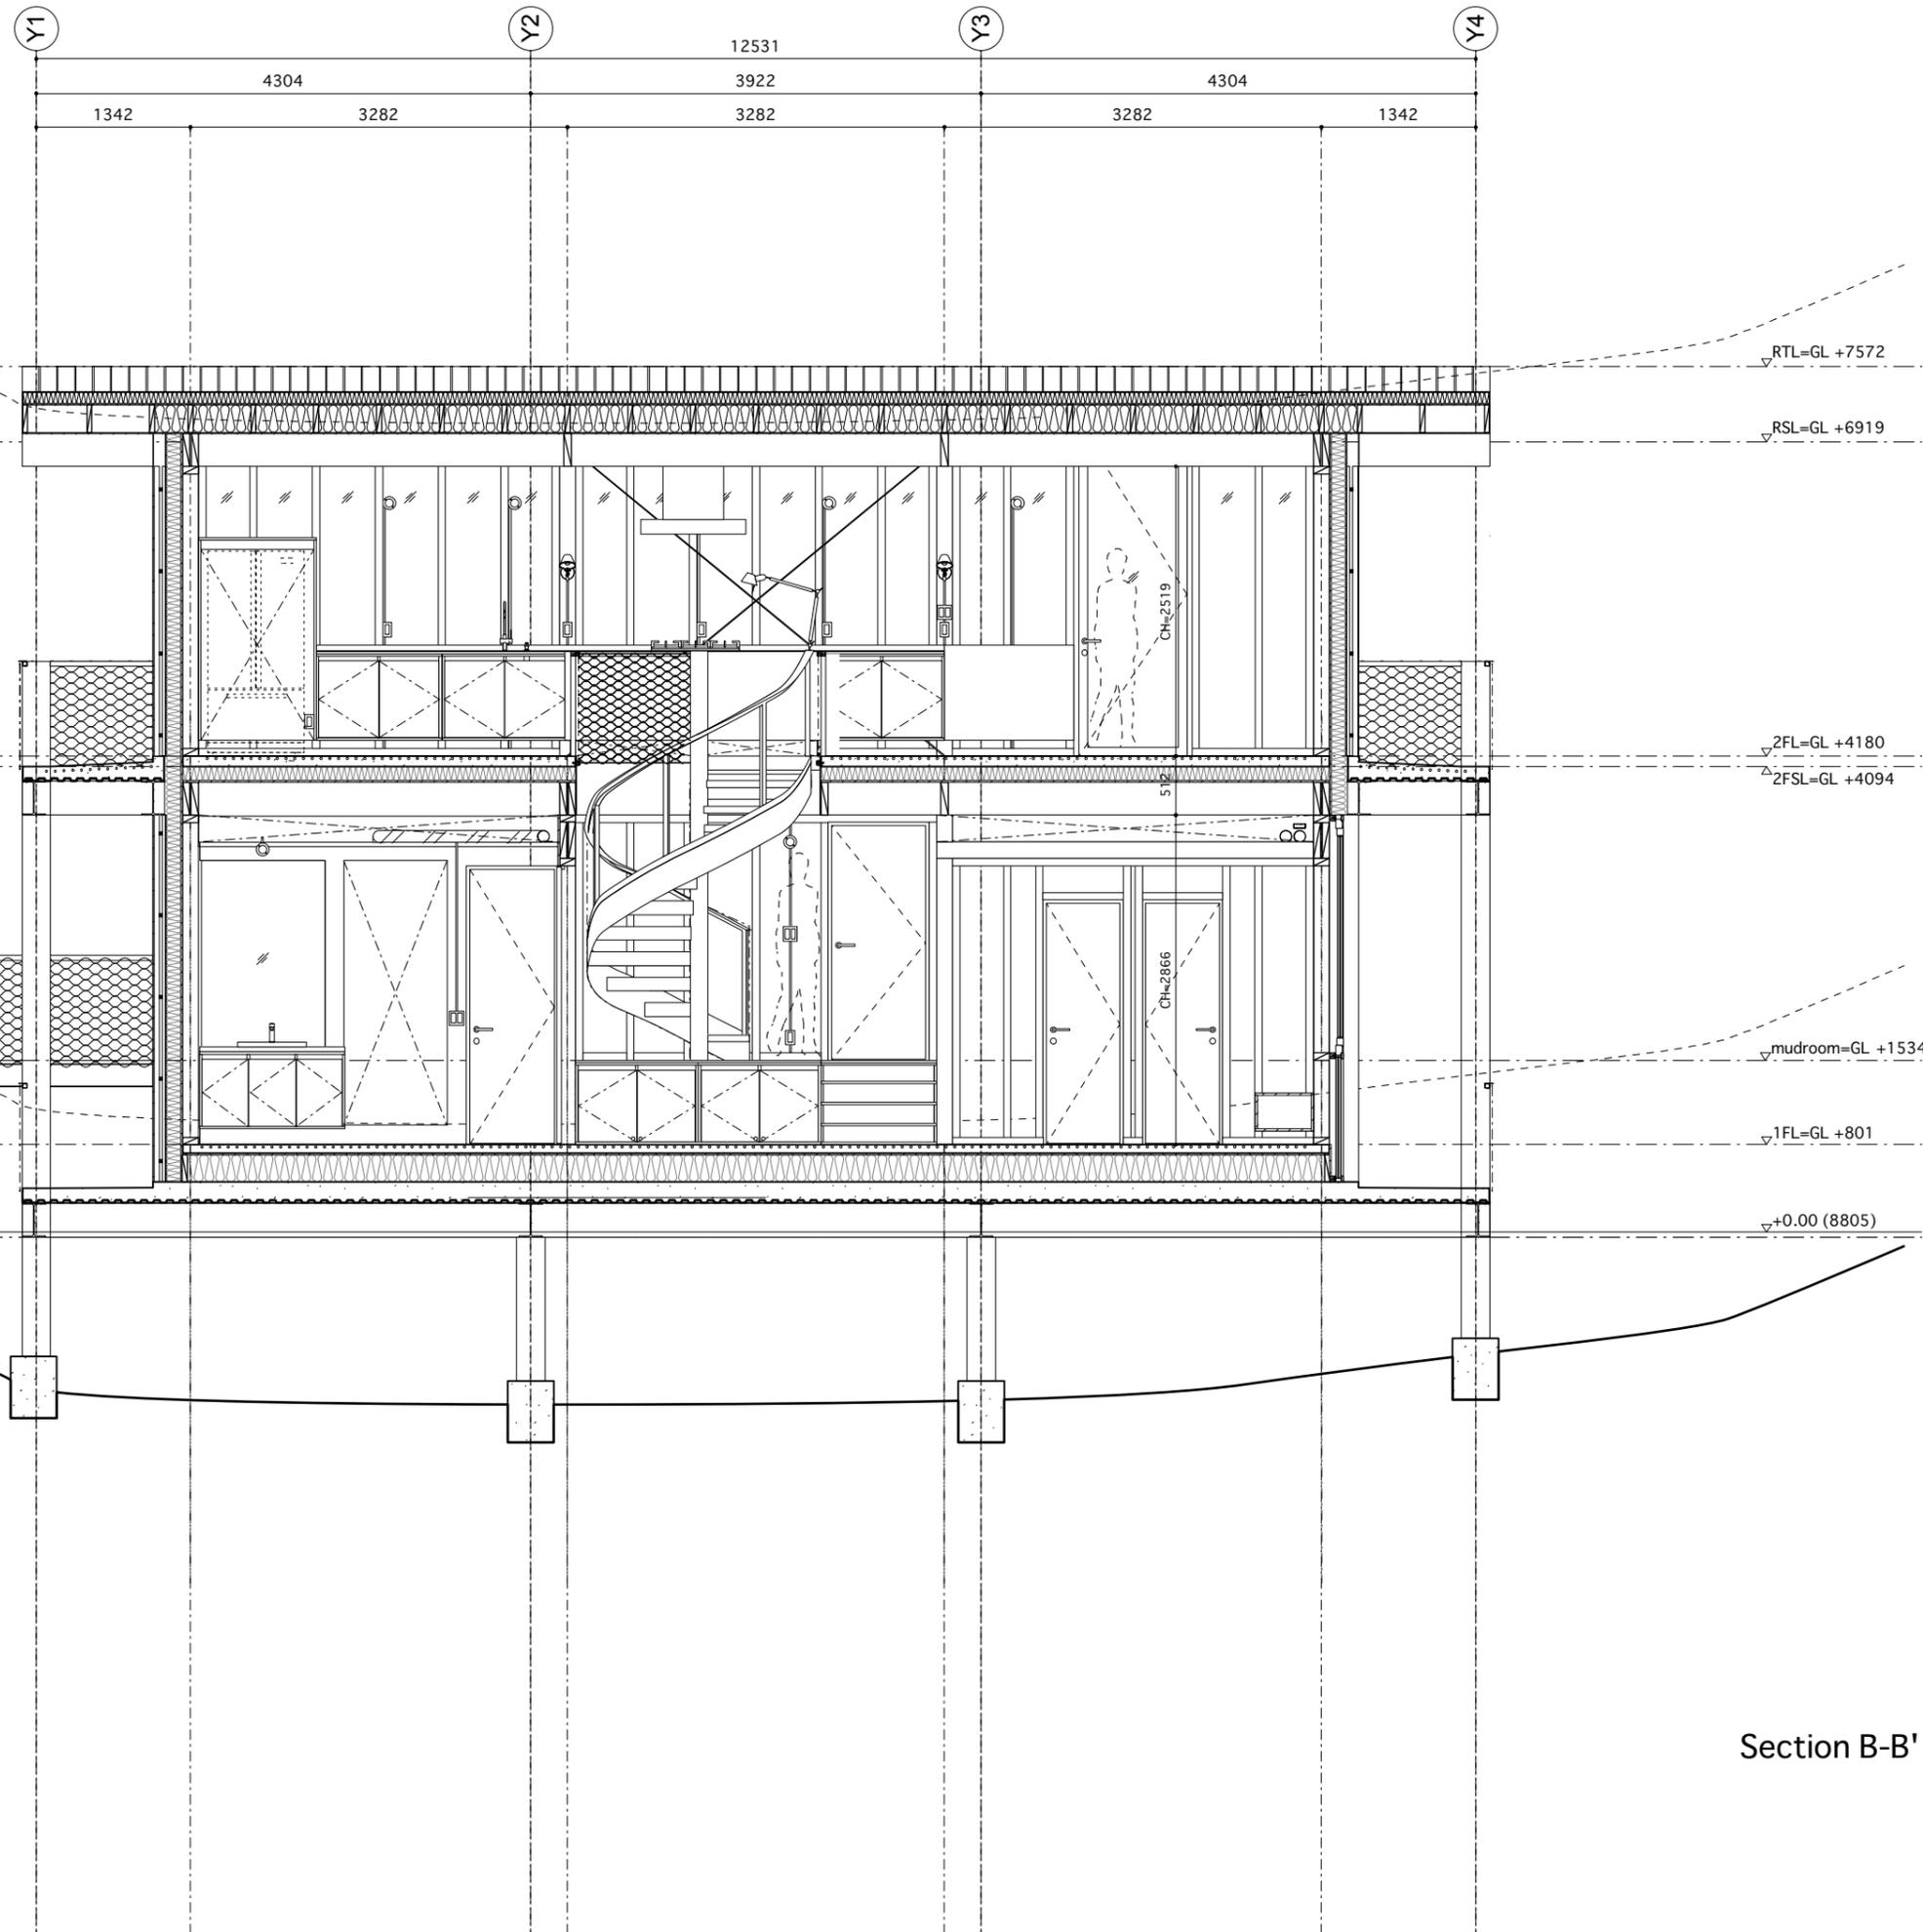

Section B-B' S=1:60