



site plan 1/5000

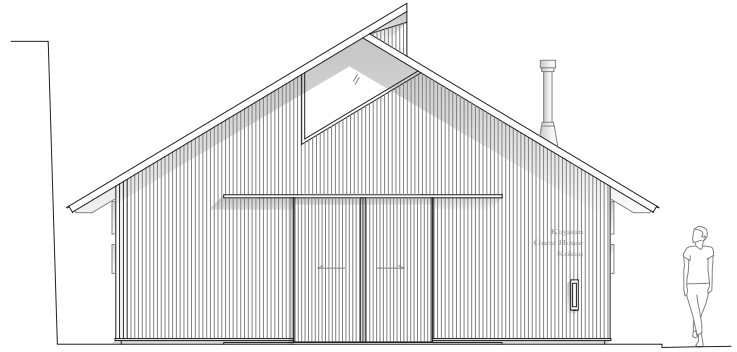


west elevation 1/100

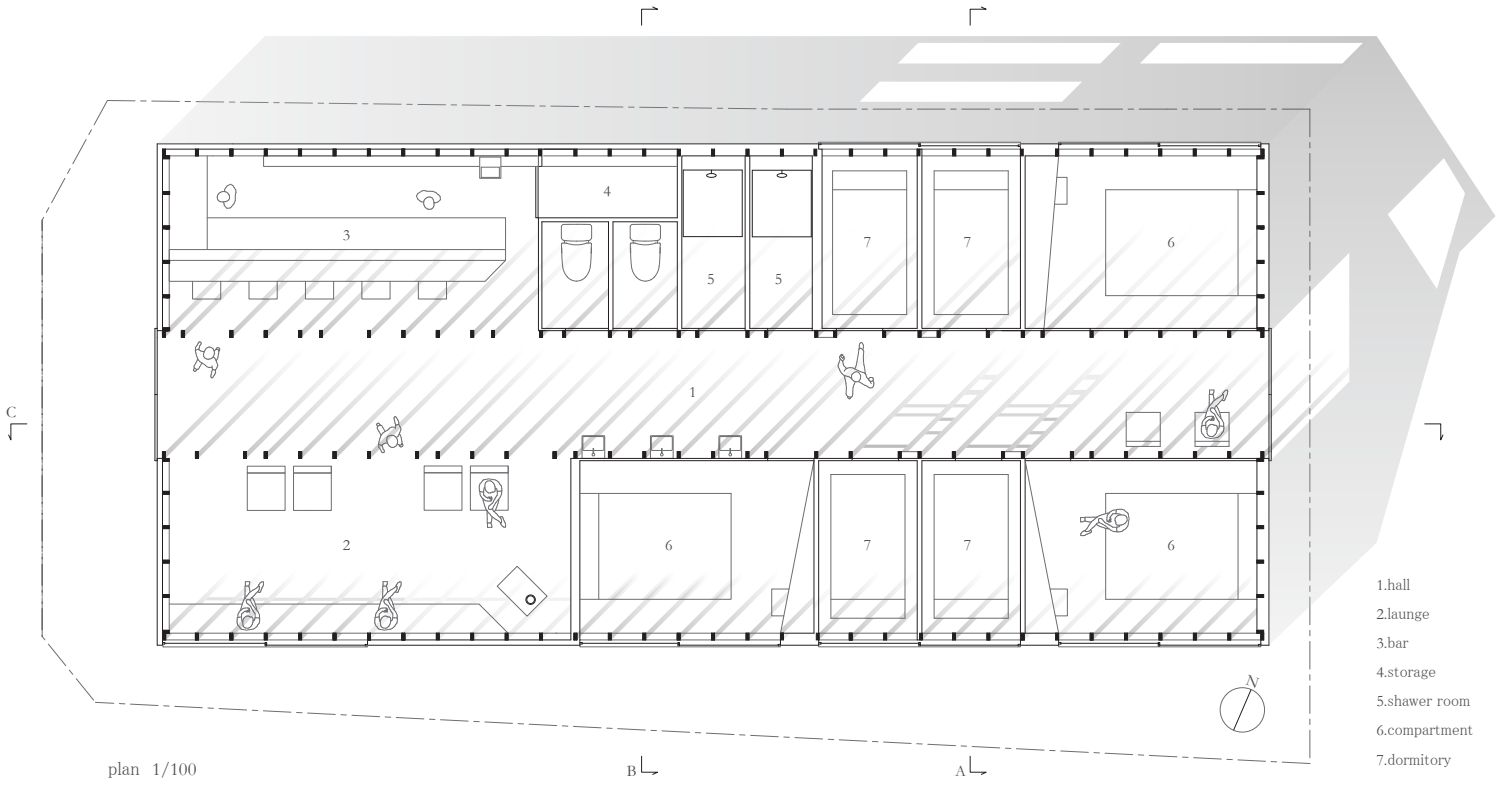


plan 1/100


- 1.hall
- 2.launge
- 3.bar
- 4.storage
- 5.shower room
- 6.compartment
- 7.dormitory

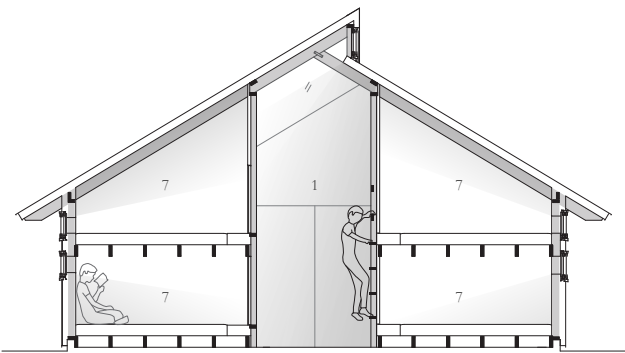

section A 1/100

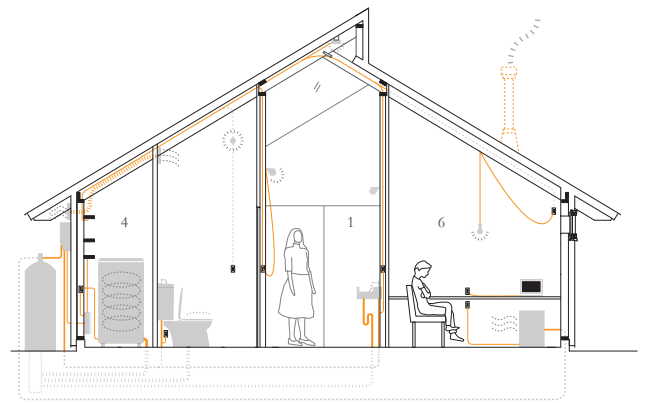

section B (diagram of facilities) 1/100

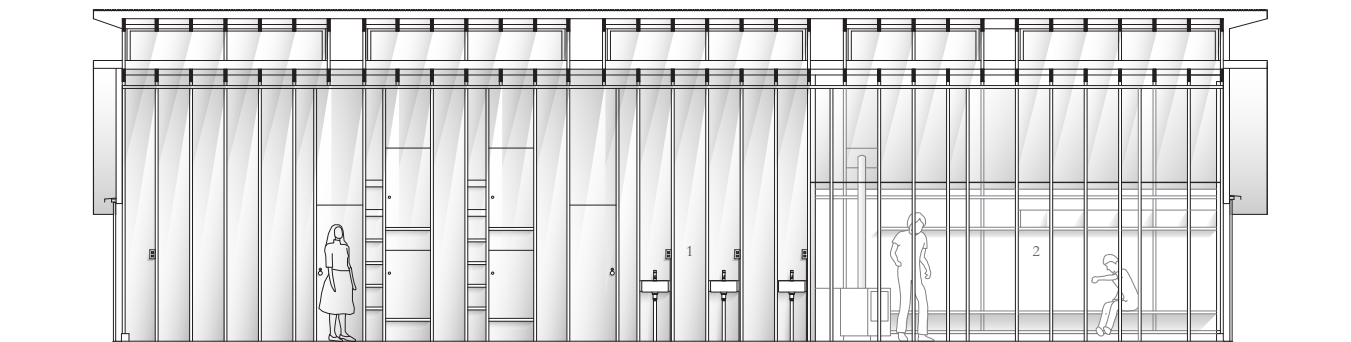

section C 1/100