



22 SEPTEMBER 9.00 AM

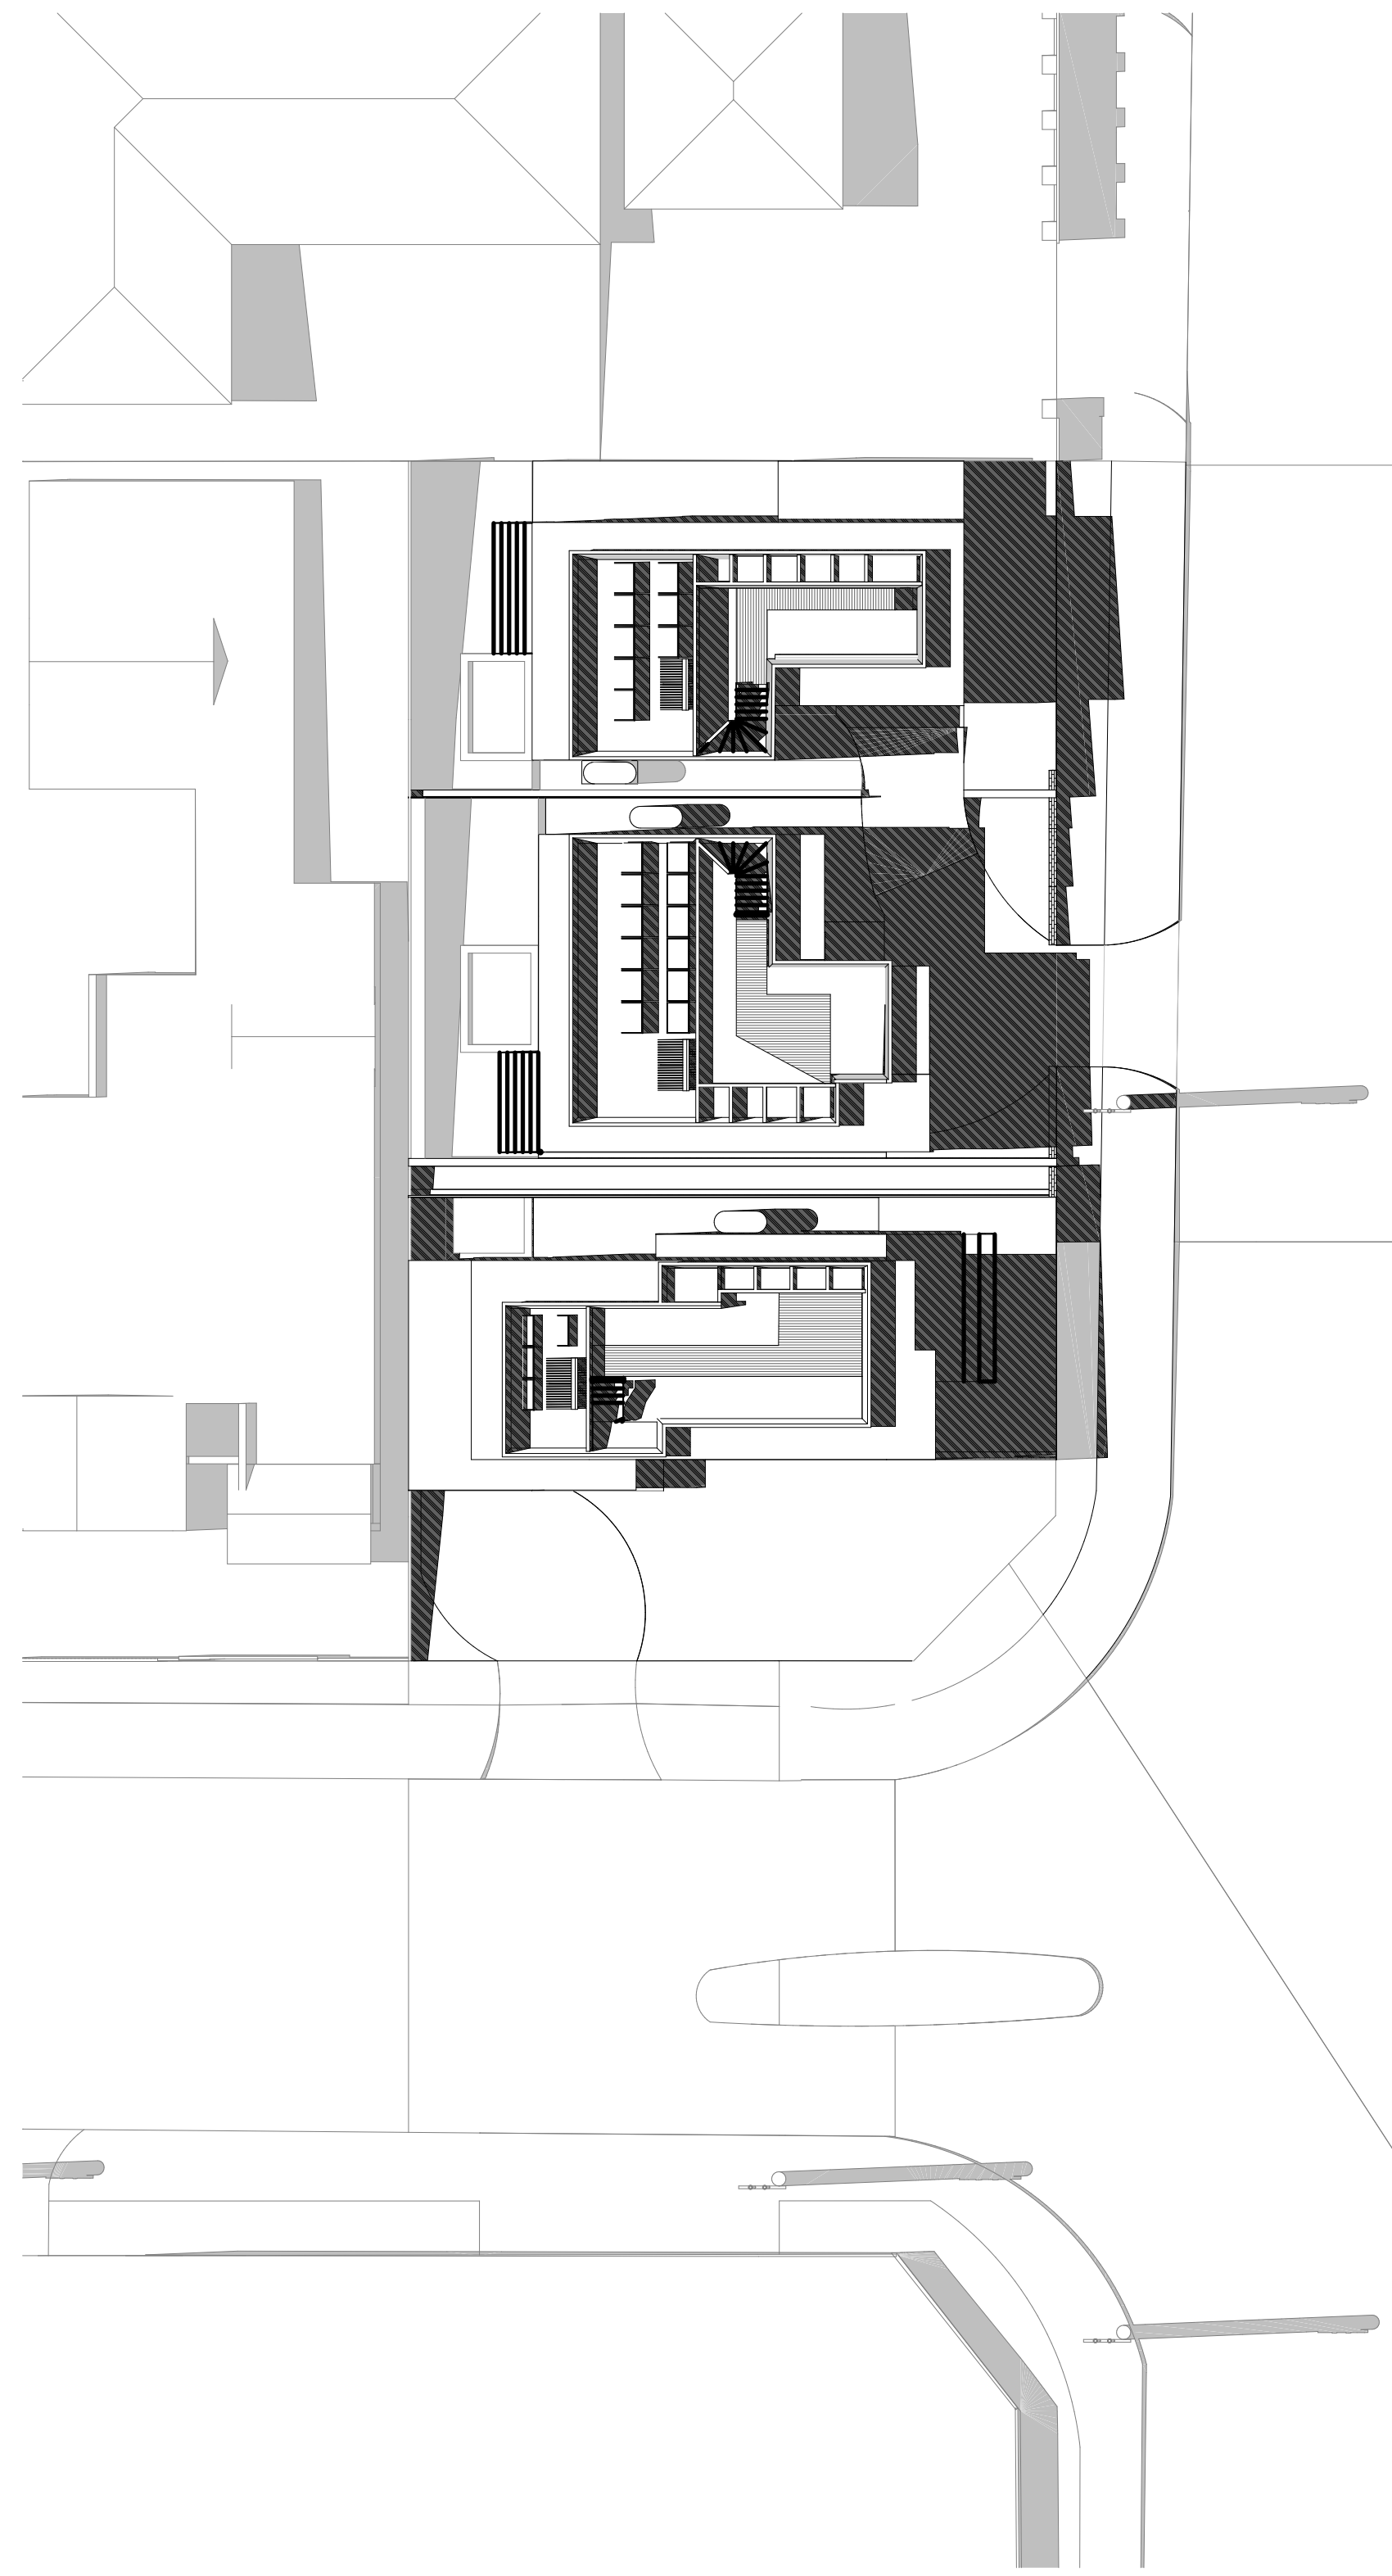

22 SEPTEMBER 12 AM

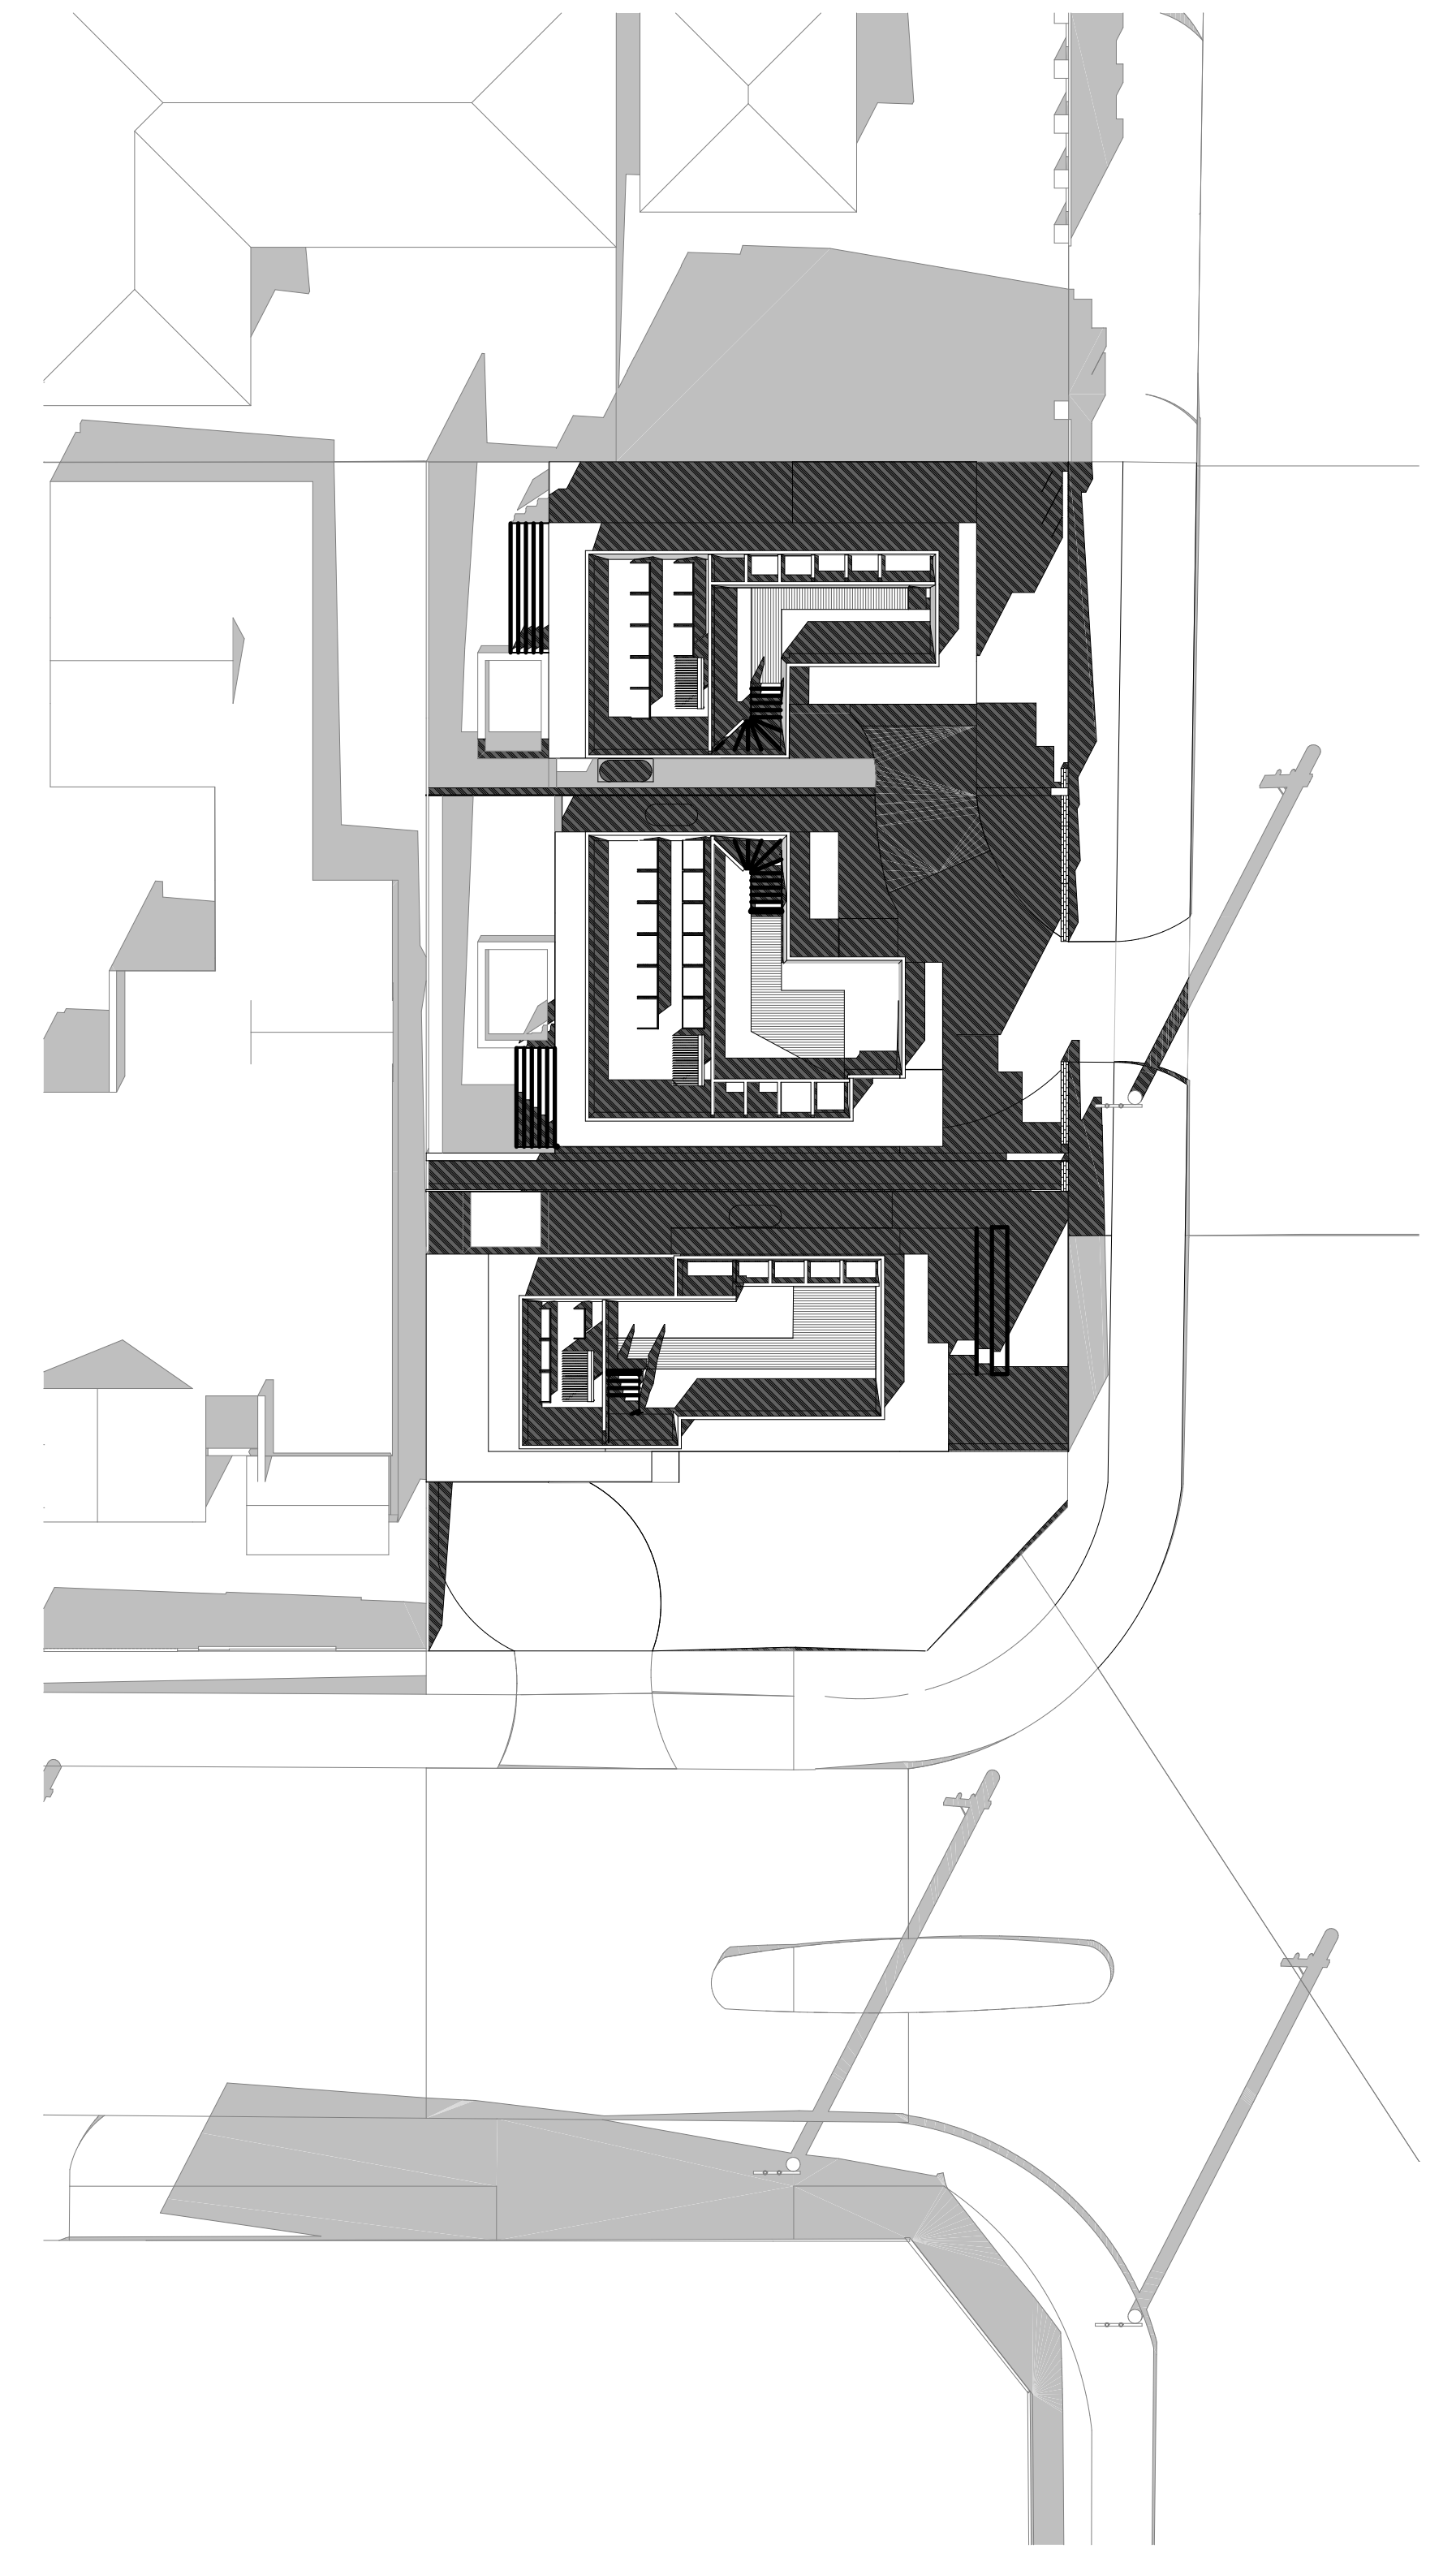

22 SEPTEMBER 03.00 PM 22 SEPTEMBER 03.00 PM

REV	DATE	DESCRIPTION	BY
C	17/08/15	PLANNING APPLICATION	FB
B	05/06/15	PLANNING PRE-APPLICATION	FB
A	20/03/15	PLANNING PRE-APPLICATION	FB


 4171 566 ST KILDA ROAD
 MELBOURNE 3004
 FB-PRO@HOTMAIL.COM
 P: 03 9533 9570
 M: +61 467 233 574

PROJECT:
 PROPOSED THREE DWELLING DEVELOPMENT
 2 THE BOULEVARDE
 DONCASTER 3108

© COPYRIGHT THIS DRAWING IS THE PROPERTY OF HARSEEN HOMES DESIGN AND CONSTRUCT AND SHALL NOT BE ALTERED OR COPIED IN WHOLE OR IN PART WITHOUT WRITTEN CONSENT

TOWN PLANNING

Drawing Title SHADOW DIAGRAMS	Date	17/06/2015	Drawing No TP300	Revision A	A1 sheet size
	Scale @ Drawn	1:200 FB			