

KEY:

1. ENTRY GARDEN
2. ARRIVALS AND BAG DROP
3. WC
4. STORAGE
5. RECORD PLAYER AND DISPLAY
6. DRINKS LOUNGE
7. DINING
8. GARDEN
9. SITTING AND LISTENING LOUNGE
10. FIREPLACE AND BUILT IN SOUND
11. REAR GARDEN
12. EVENING DRINKS
13. KITCHEN
14. BACK KITCHEN
15. LAUNDRY
16. GARAGE




GROUND PLAN SCALE 1:75 @A3


0 1 2 3 4  
SCALE 1:75

N


KEY:

- 17. WORK SPACE
- 18. STANDARD ROOM AND ENSUITE
- 19. COURTYARD
- 20. DELUX ROOM, ENSUITE, ROBE

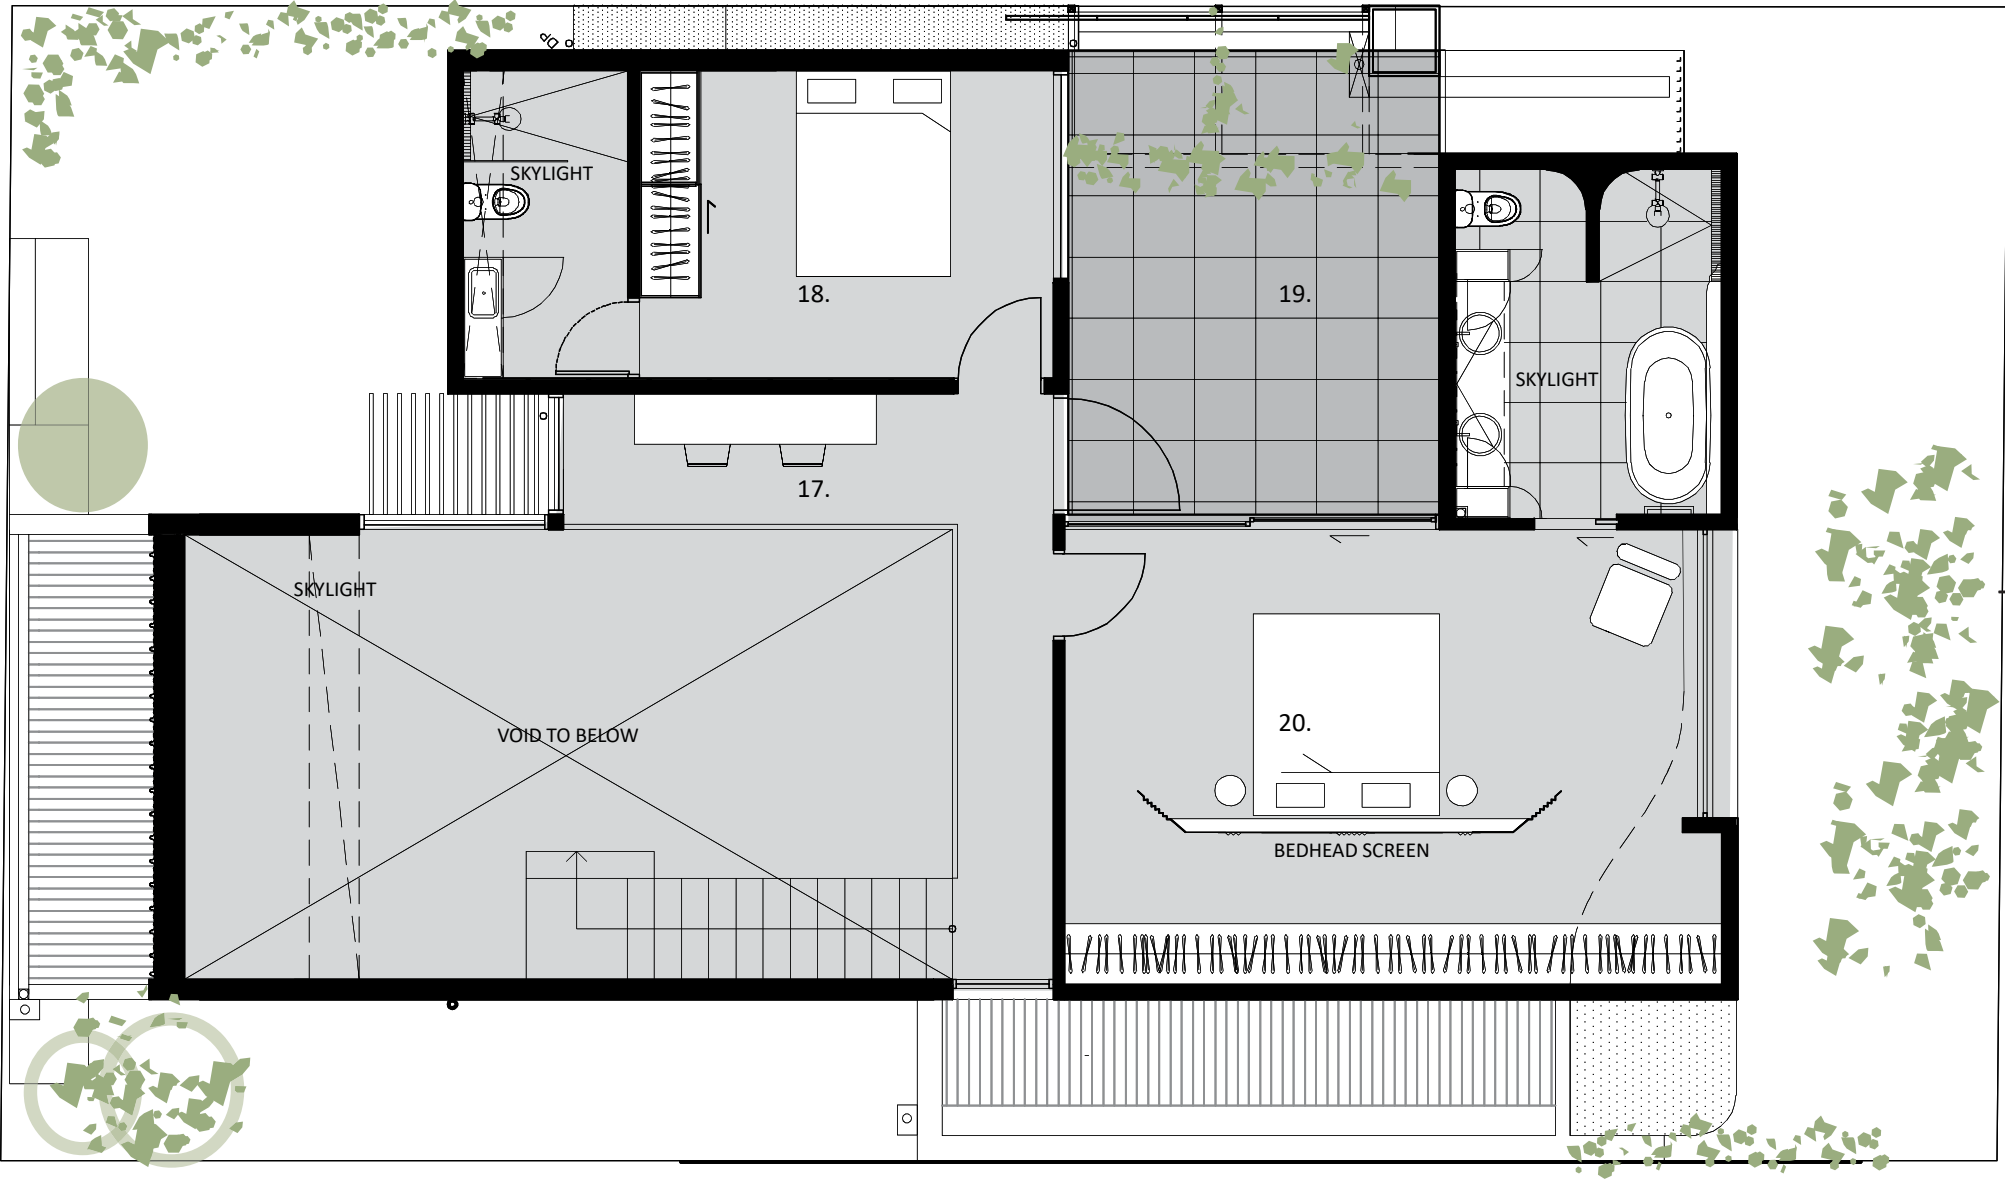

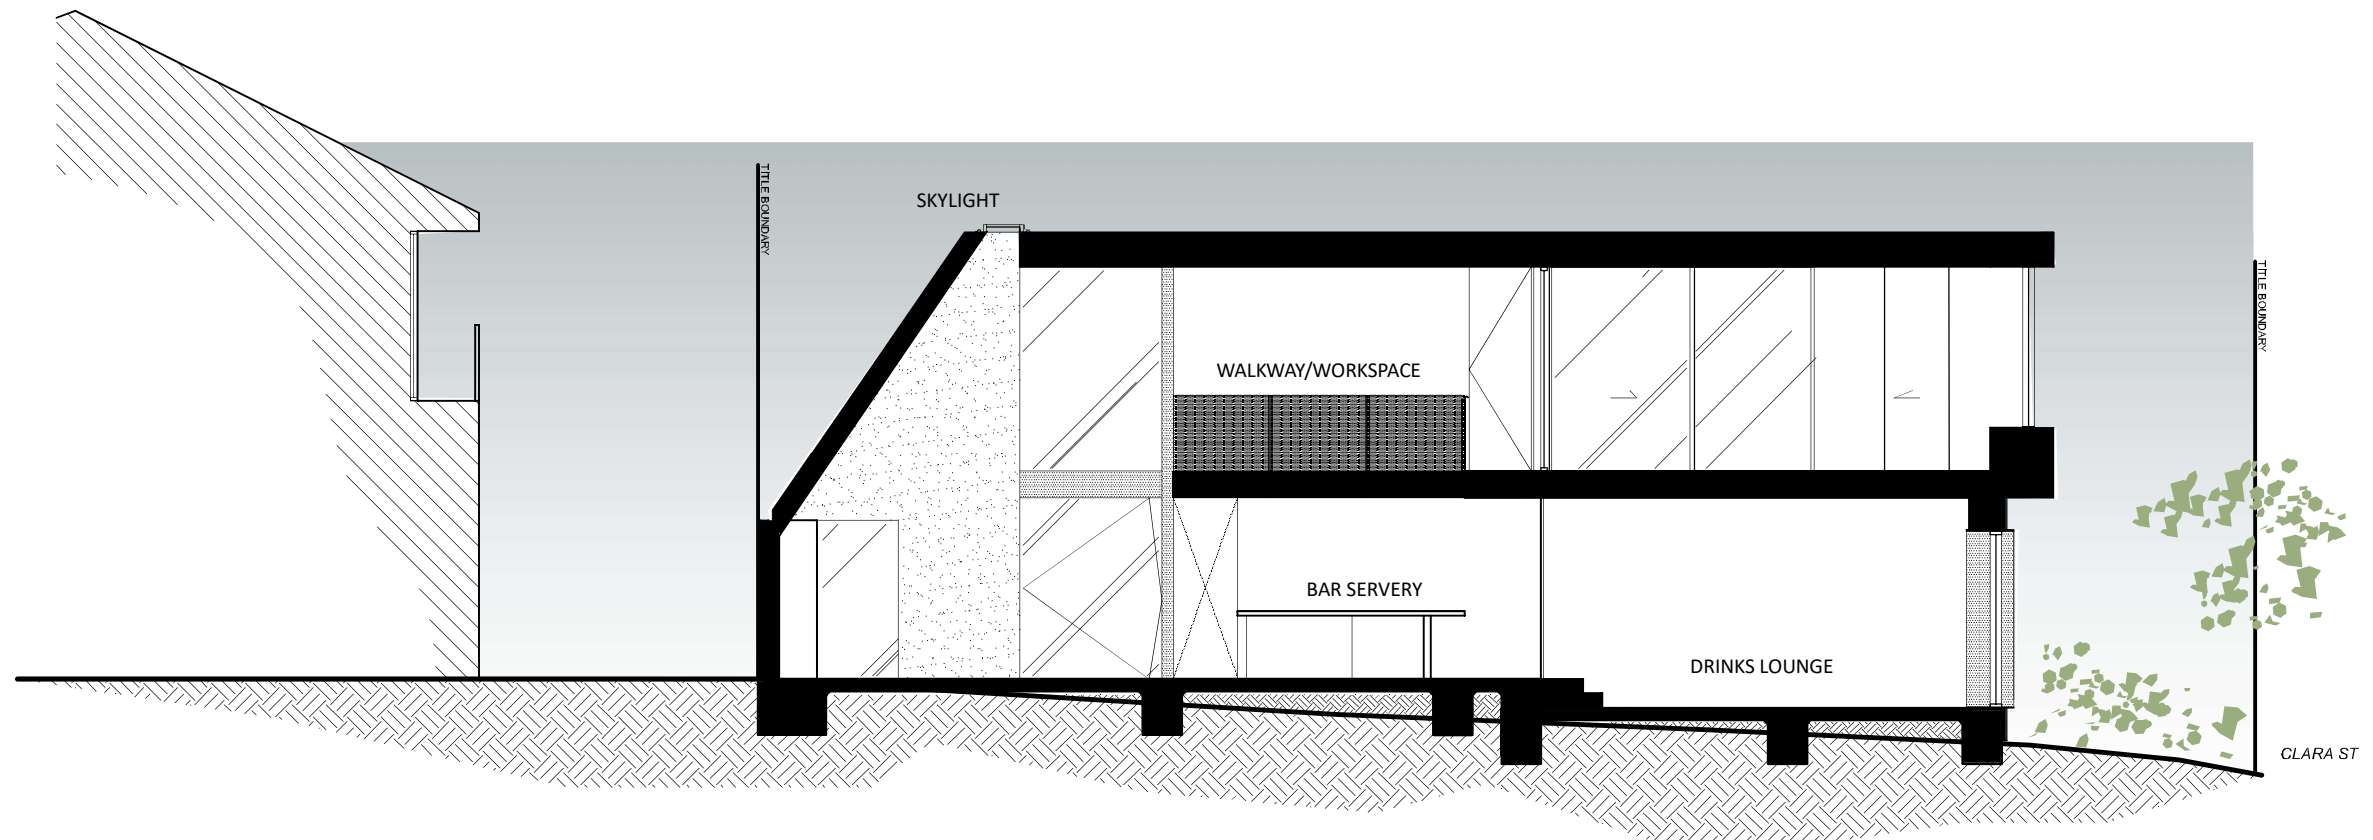

SECTION AA SCALE 1:100 @A3

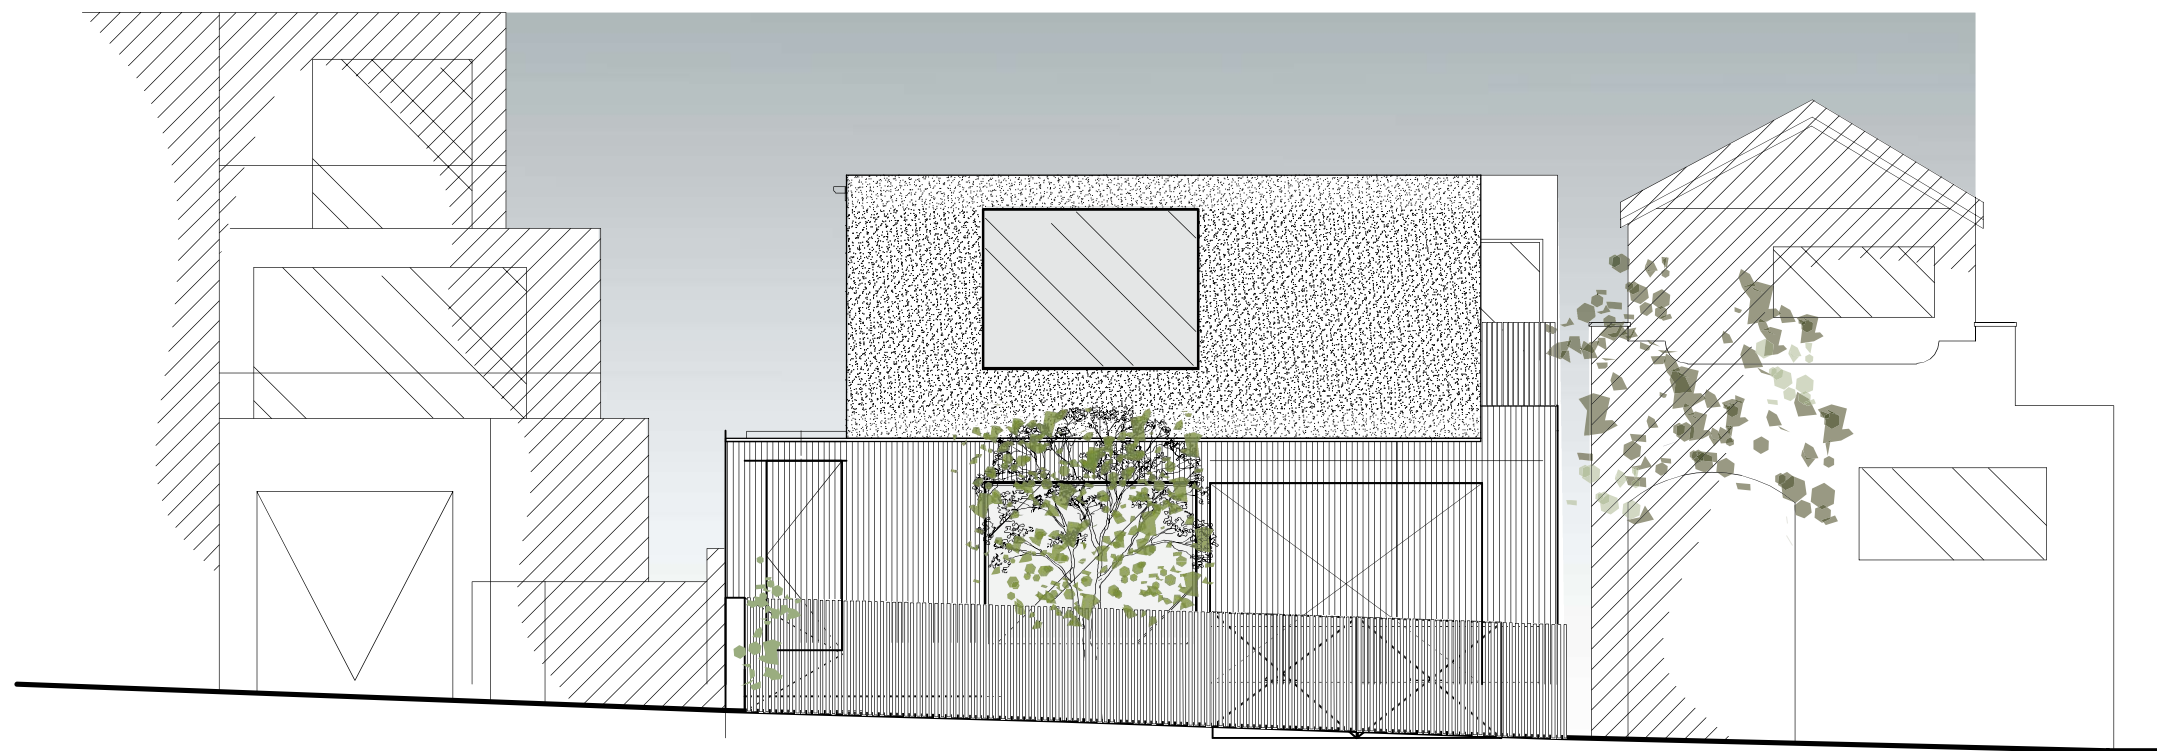

STREET ELEVATION SCALE 1:100 @A3

