


Bavent House, Reydon
North-East Elevation

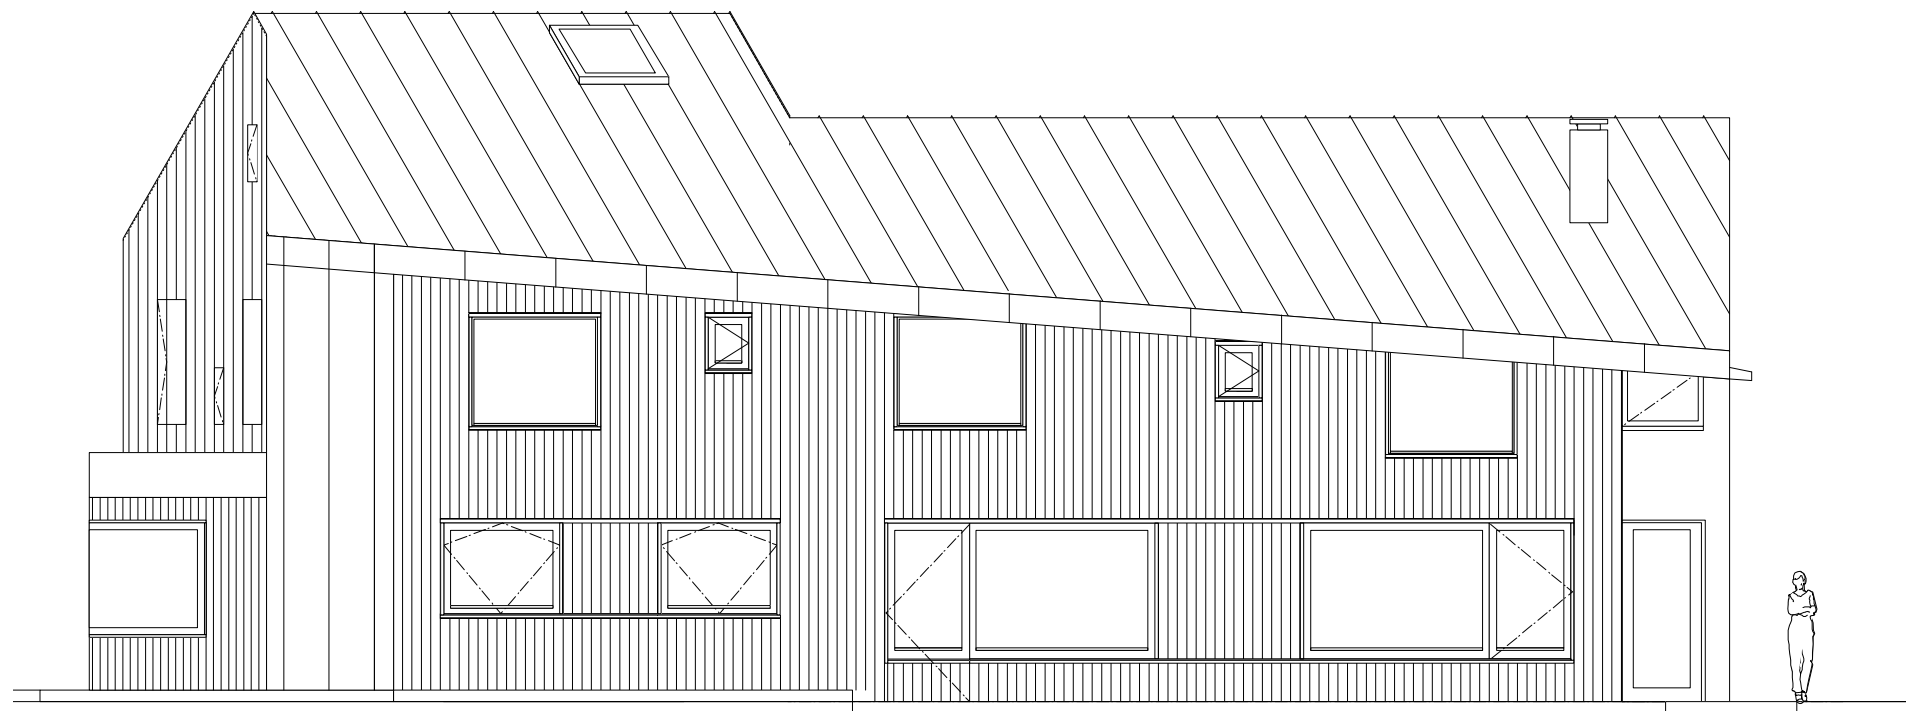

HUDSON Architects

Bavent House, Reydon
North-West Elevation

