
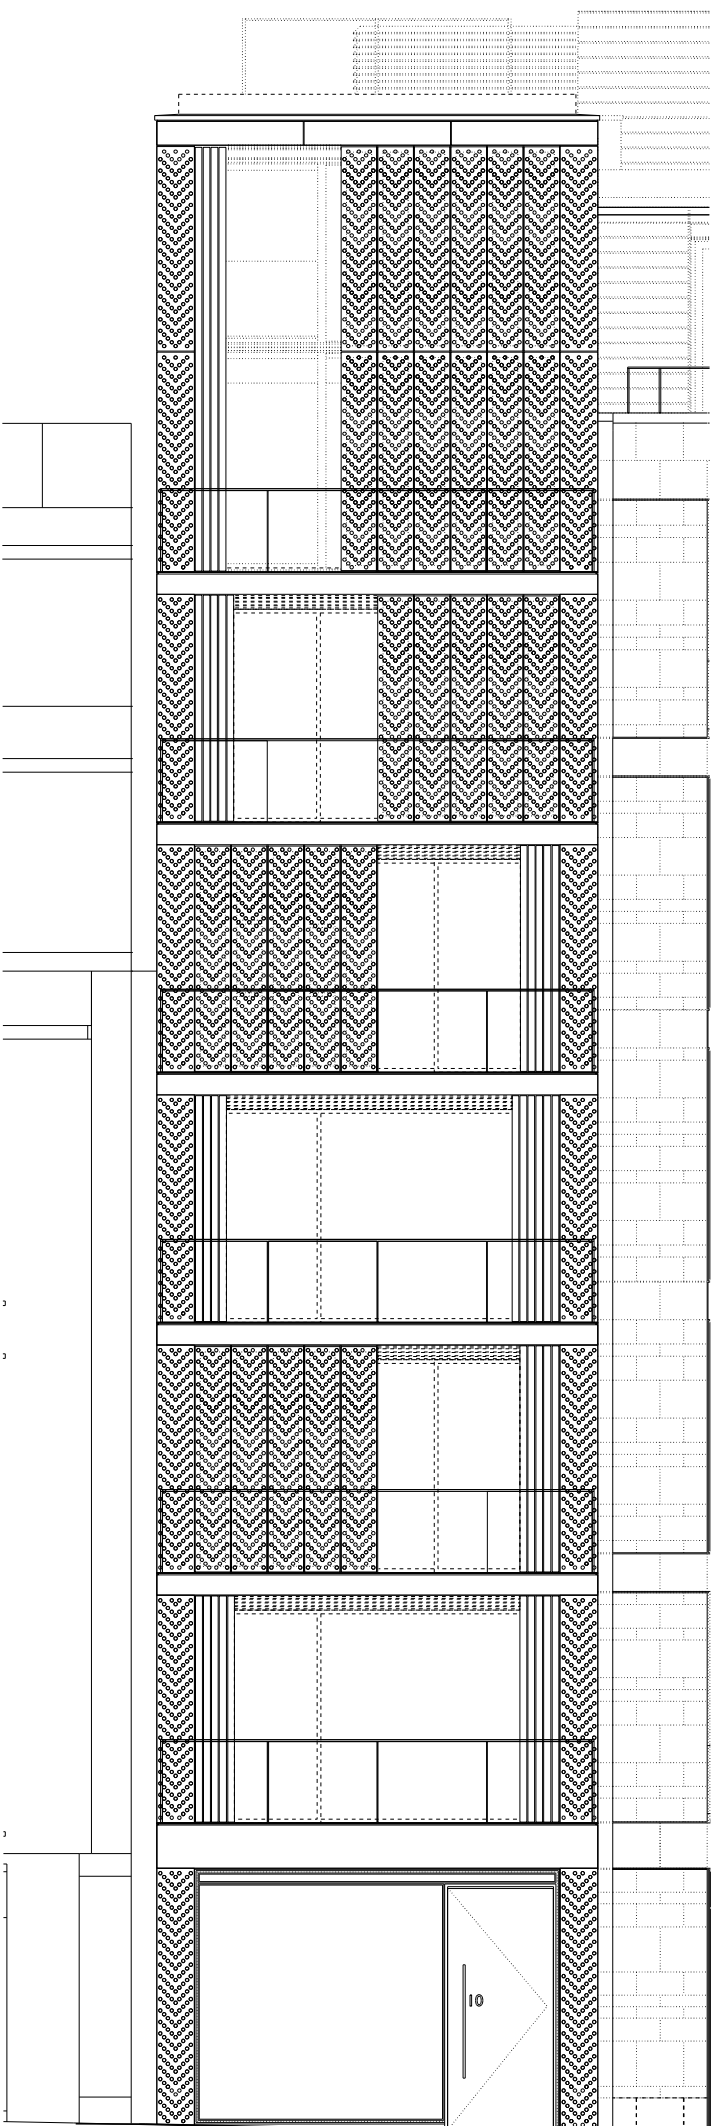
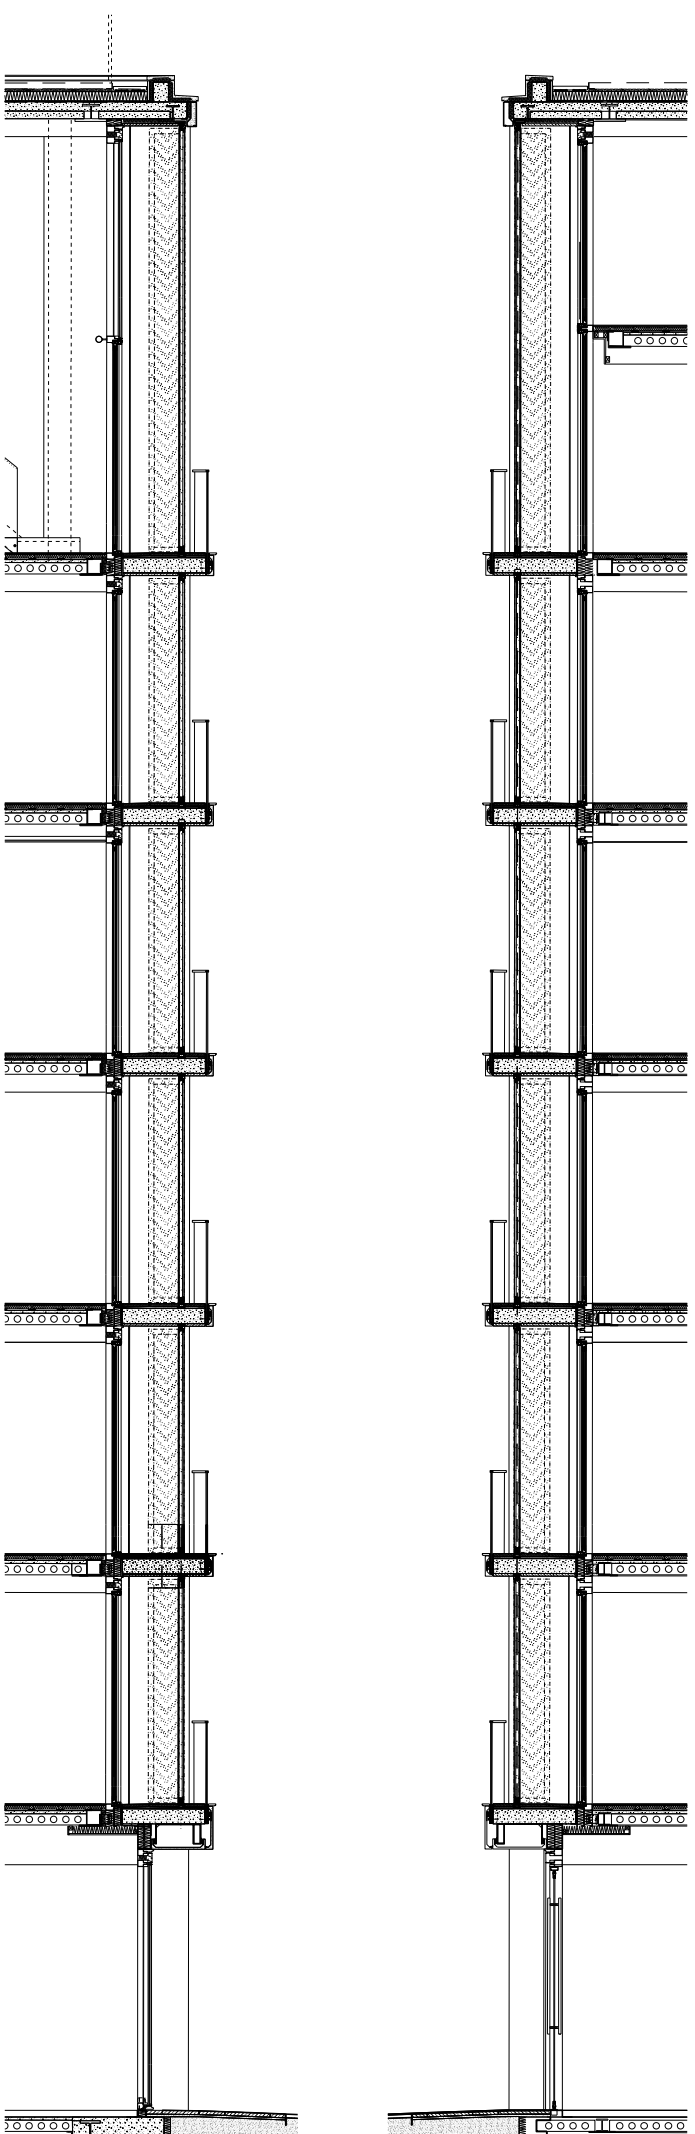


NOTES
 DO NOT SCALE FROM THIS DRAWING.
 ALL DIMENSIONS TO BE CHECKED ON SITE.
 ALL OMISSIONS AND DISCREPANCIES TO BE
 REPORTED TO THE ARCHITECT IMMEDIATELY.

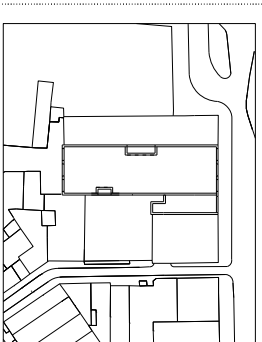

ISSUED FOR CONSTRUCTION 06/02/12 CT C
 TENDER ADDENDUM 05/05/11 CT B
 Stage F Issue 11/10/10 SBA A

Squire and Partners

77 Wicklow Street London, WC1X 2YJ
 T: 020 7219 5555 F: 020 7239 0495
 info@squireandpartners.com
 www.squireandpartners.com

Project
 8-10 Hanover Street,
 London W1

Drawing
 Noth Elevation to Residential

Drawn Date Scale
 SBA 11/10/2010 1:1 SBA A
 Job number Drawing number
 08041 B2_E_N_G251_001 C