


SITE PLAN AND ELEVATION

0 1m 2m 5m 10m

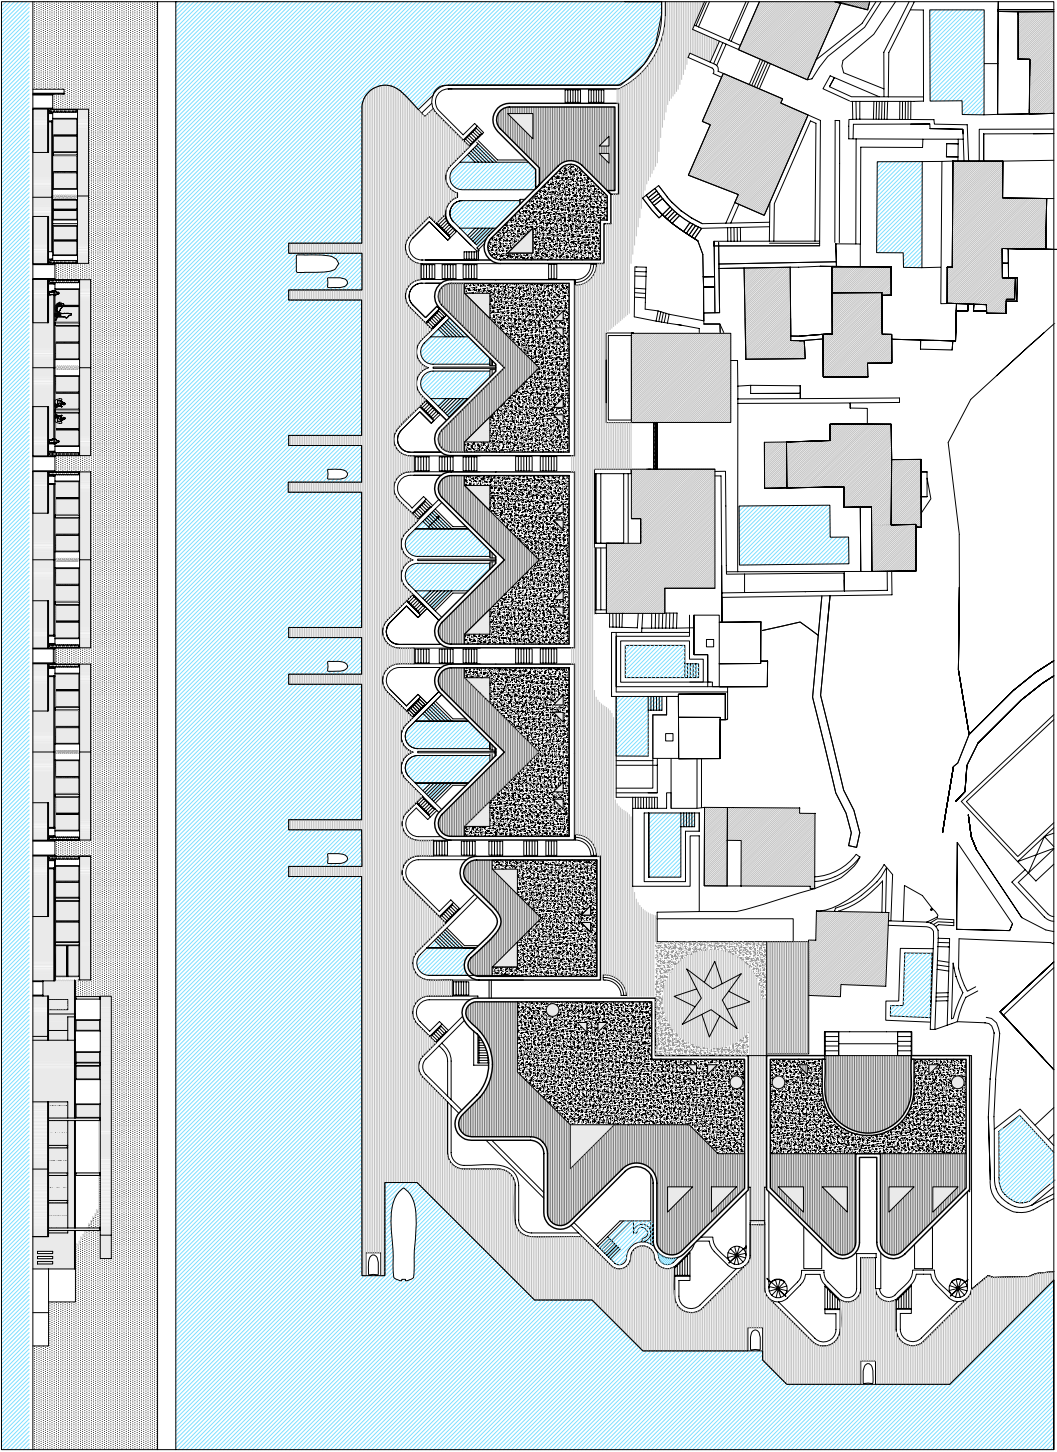

BUNGALOWS IN ELOUNDA  
CRETE - GREECE

DAVIDE MACULLO & MAKIS LAHANAS