



Section
ELEV-2

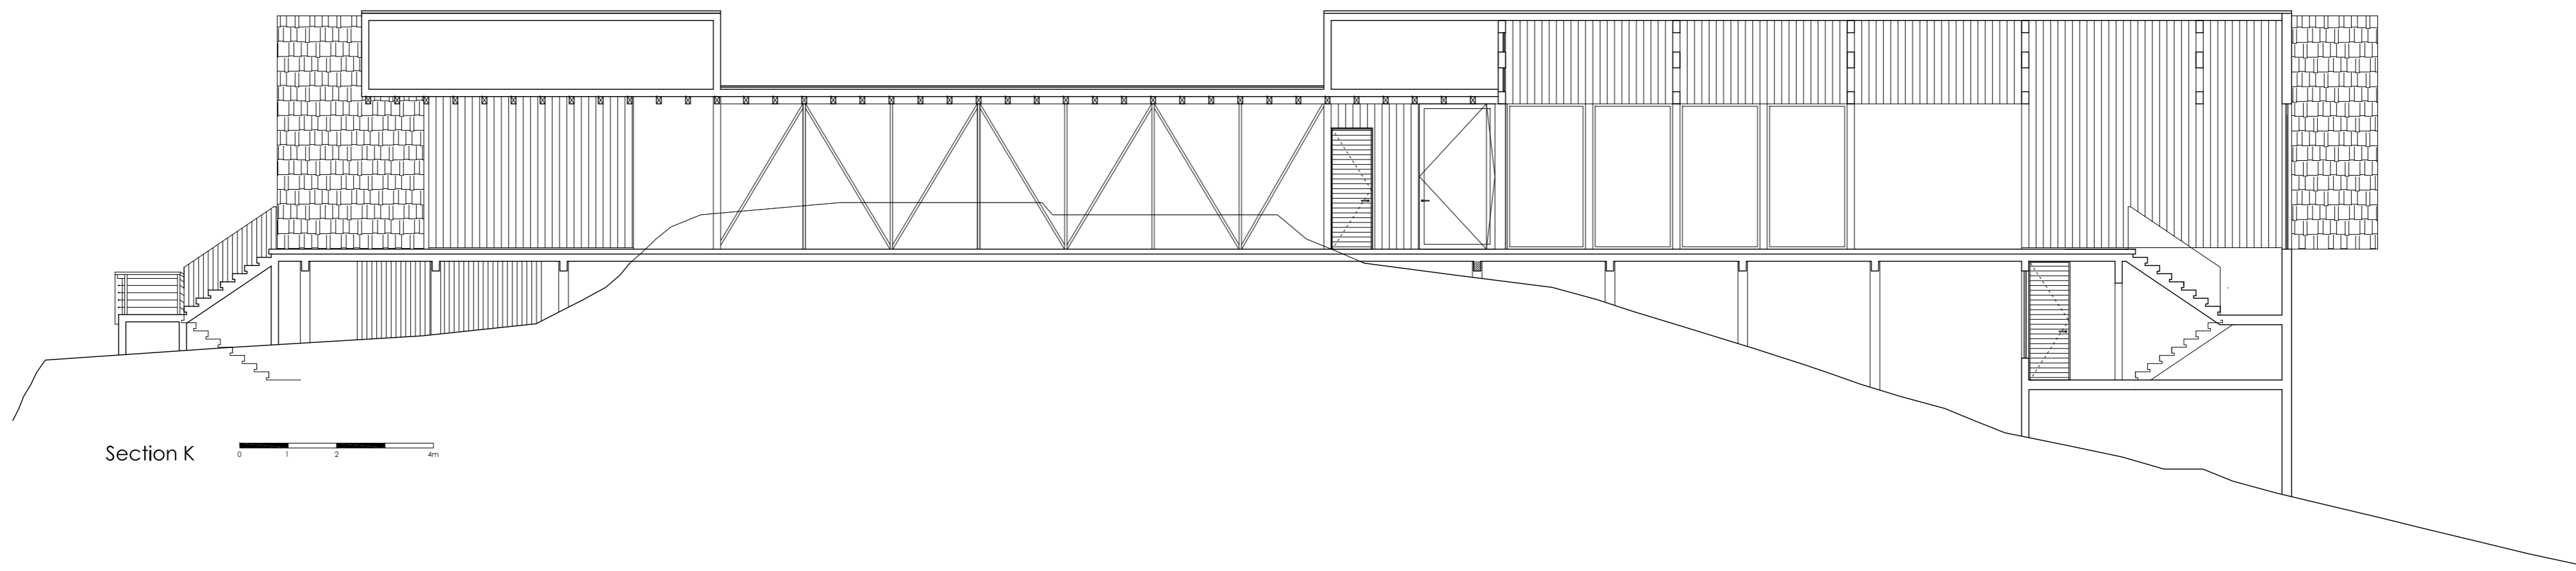

Section K

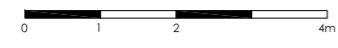