



GROUND FLOOR



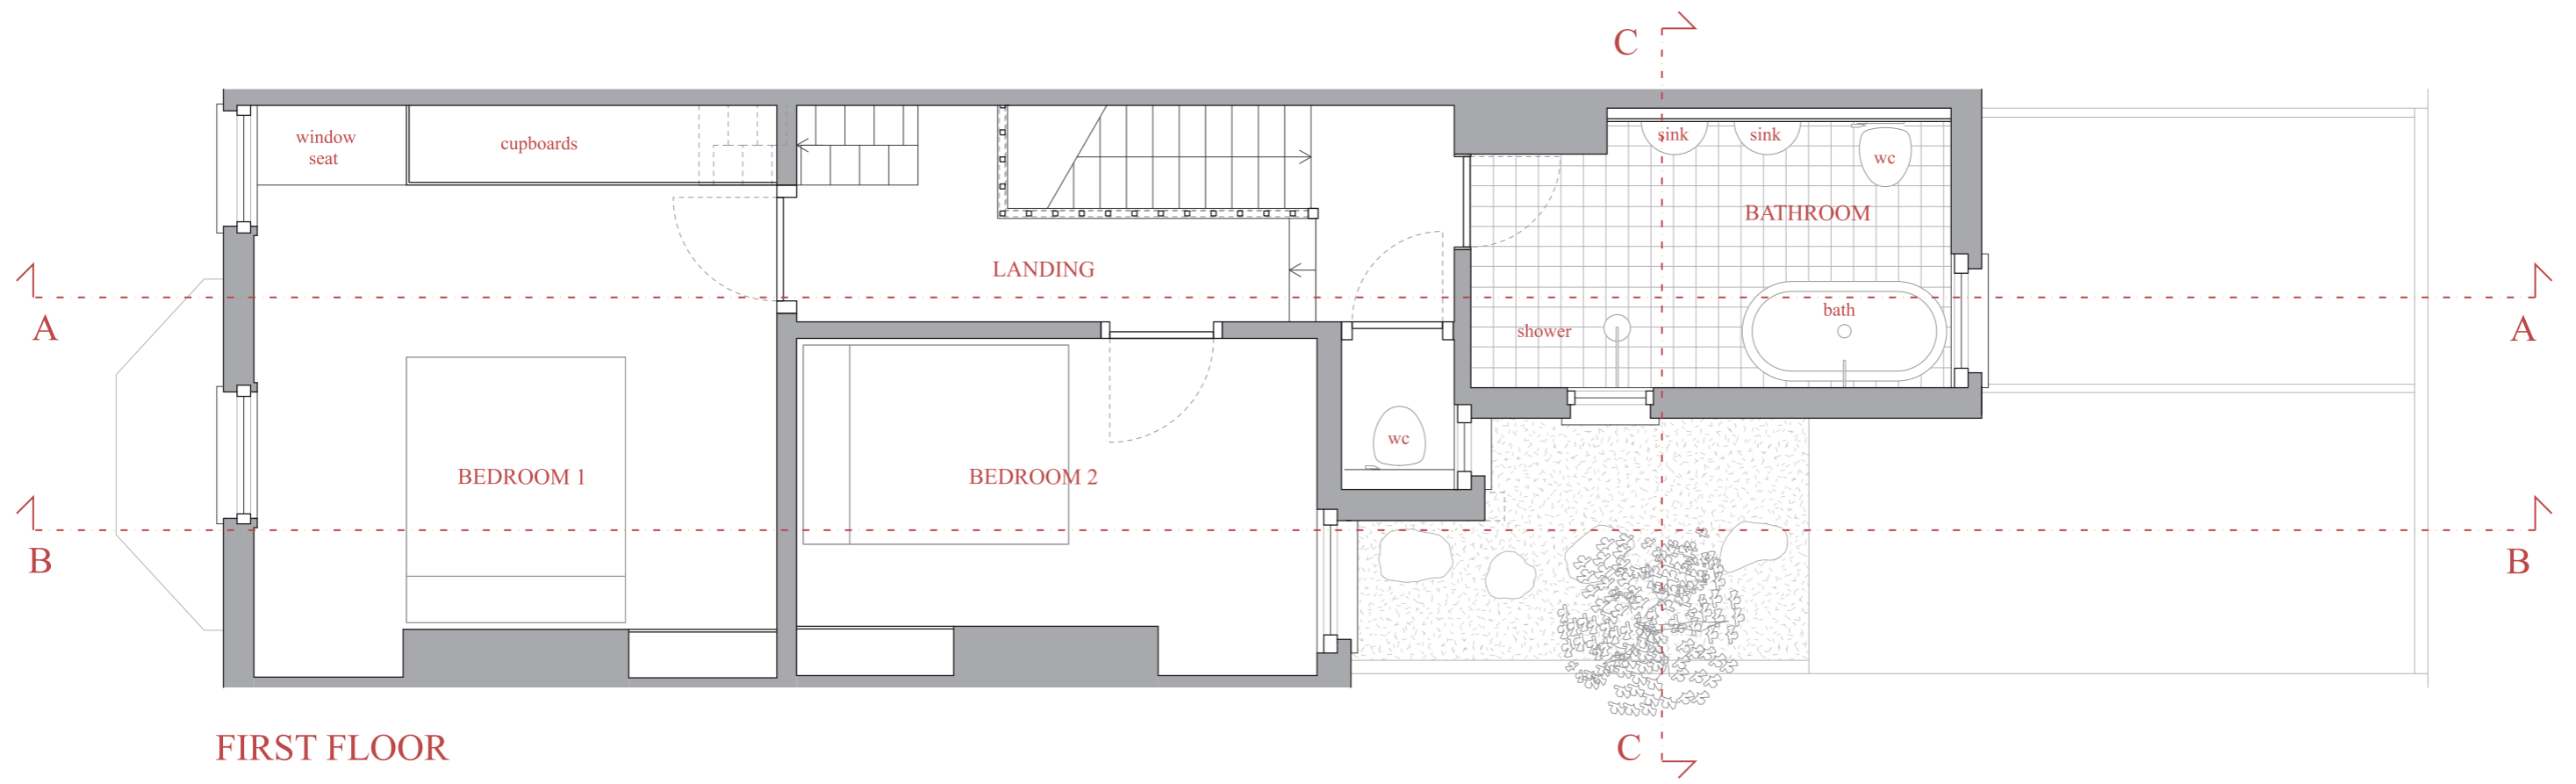


SECOND FLOOR

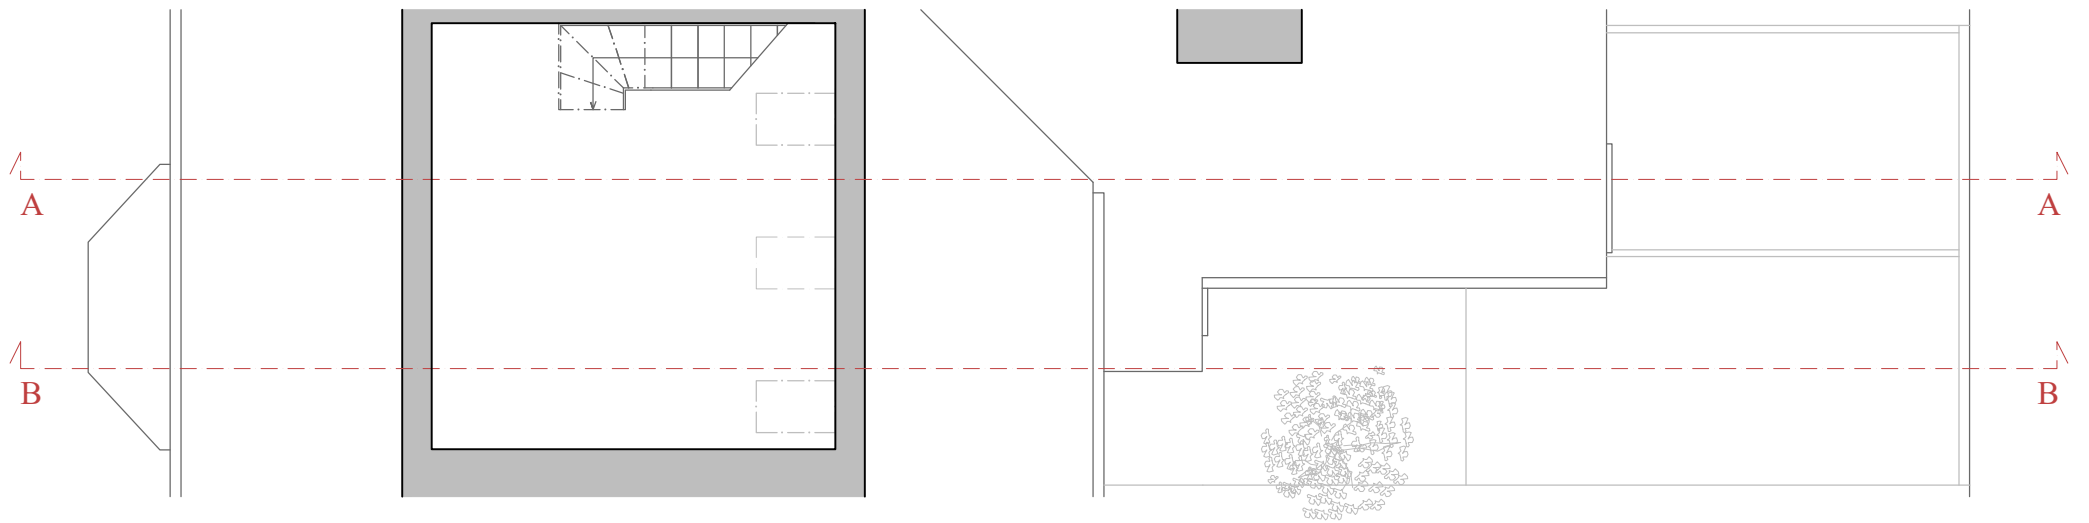


SOUTH ELEVATION / SECTION A



SOUTH ELEVATION / SECTION B

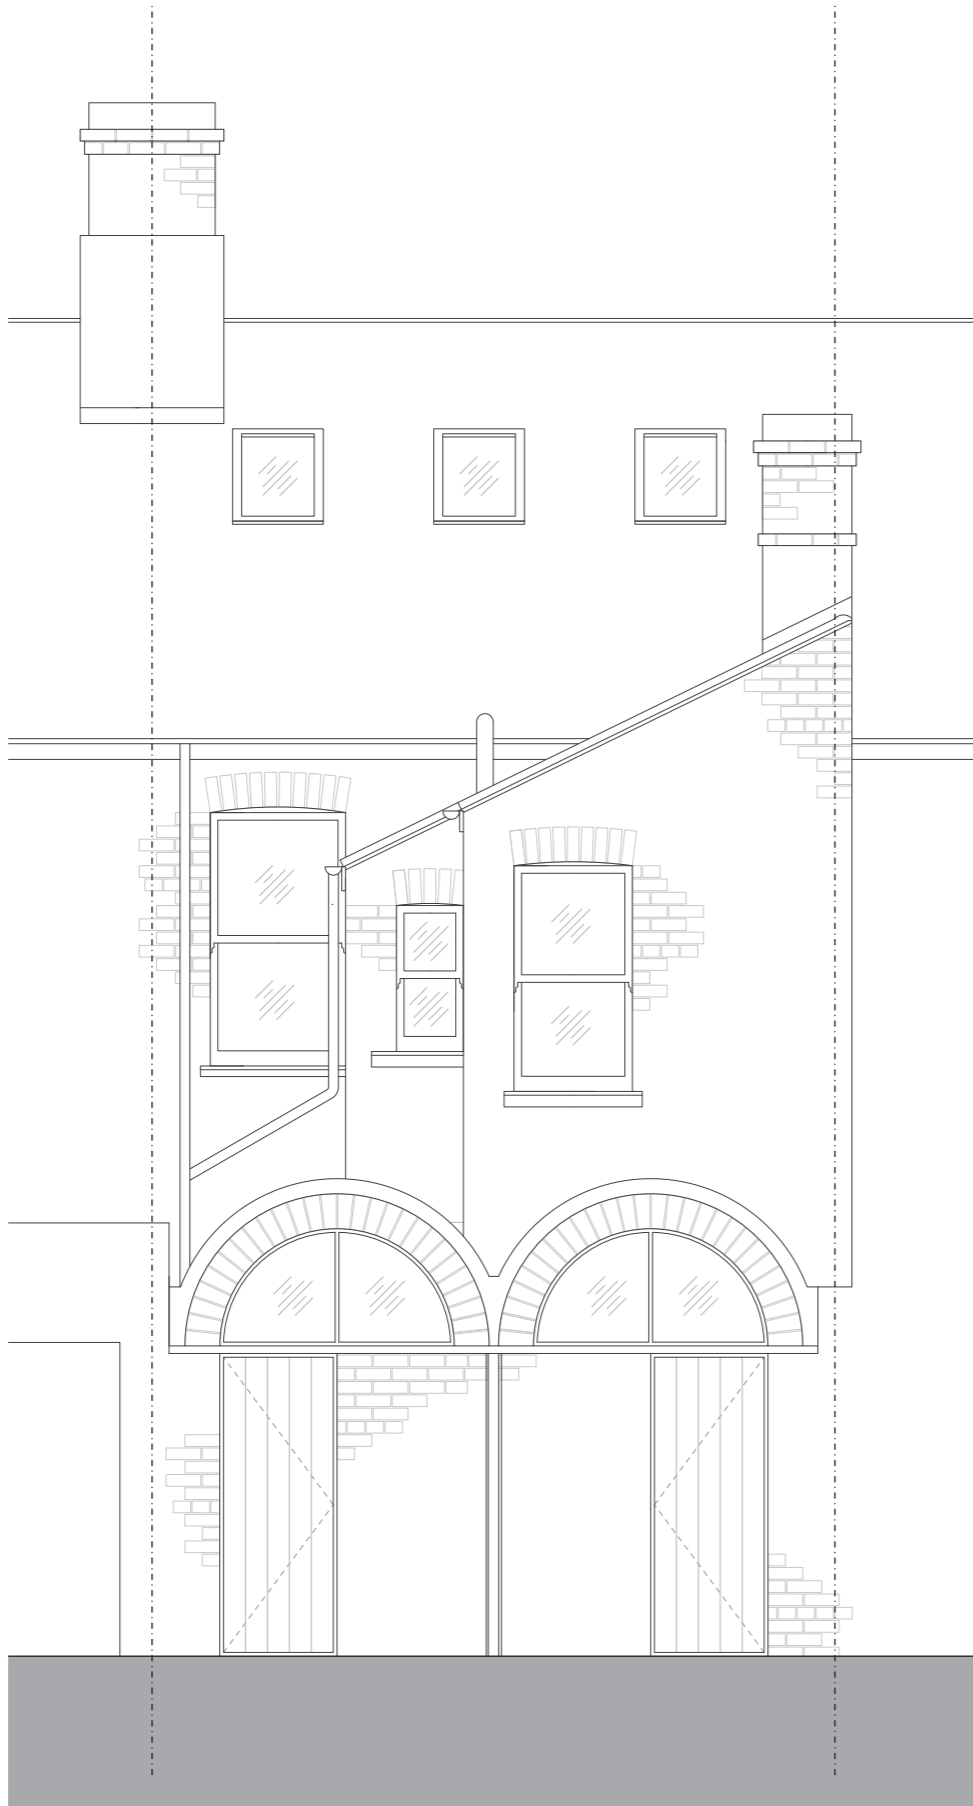

REAR / EAST ELEVATION

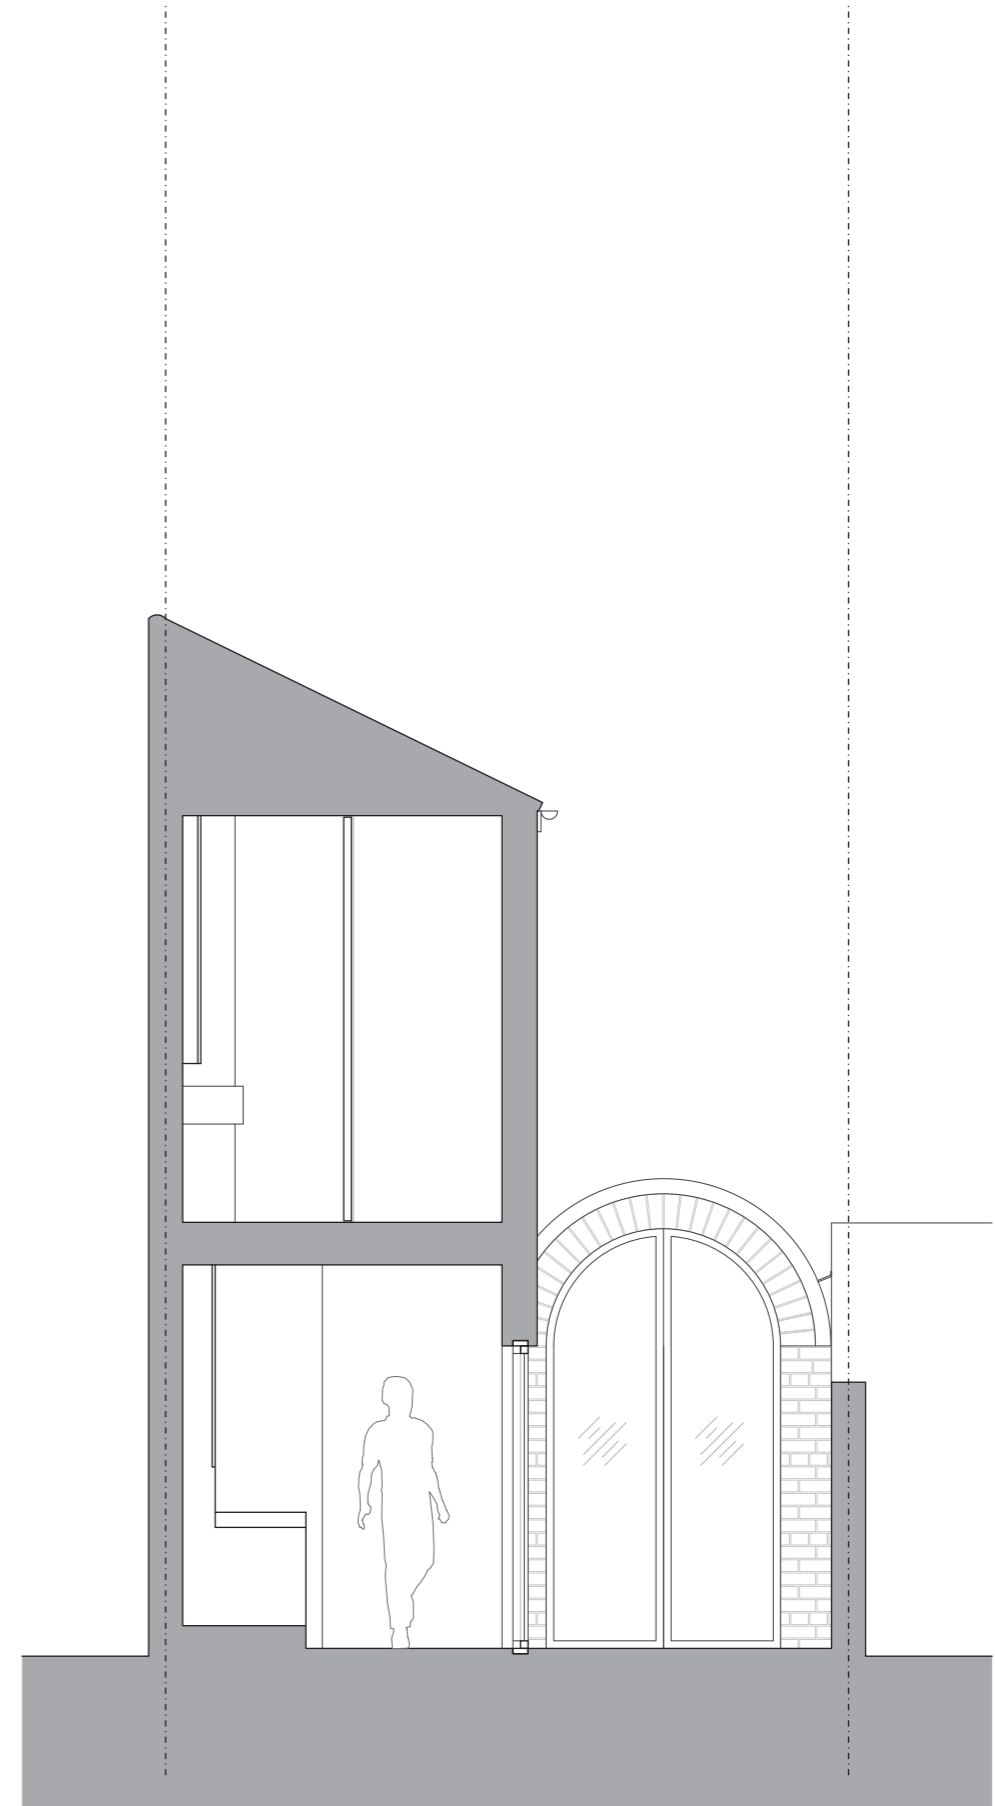

COURTYARD ELEVATION WEST  
SECTION C