


LEVEL +6.03 / +7.42

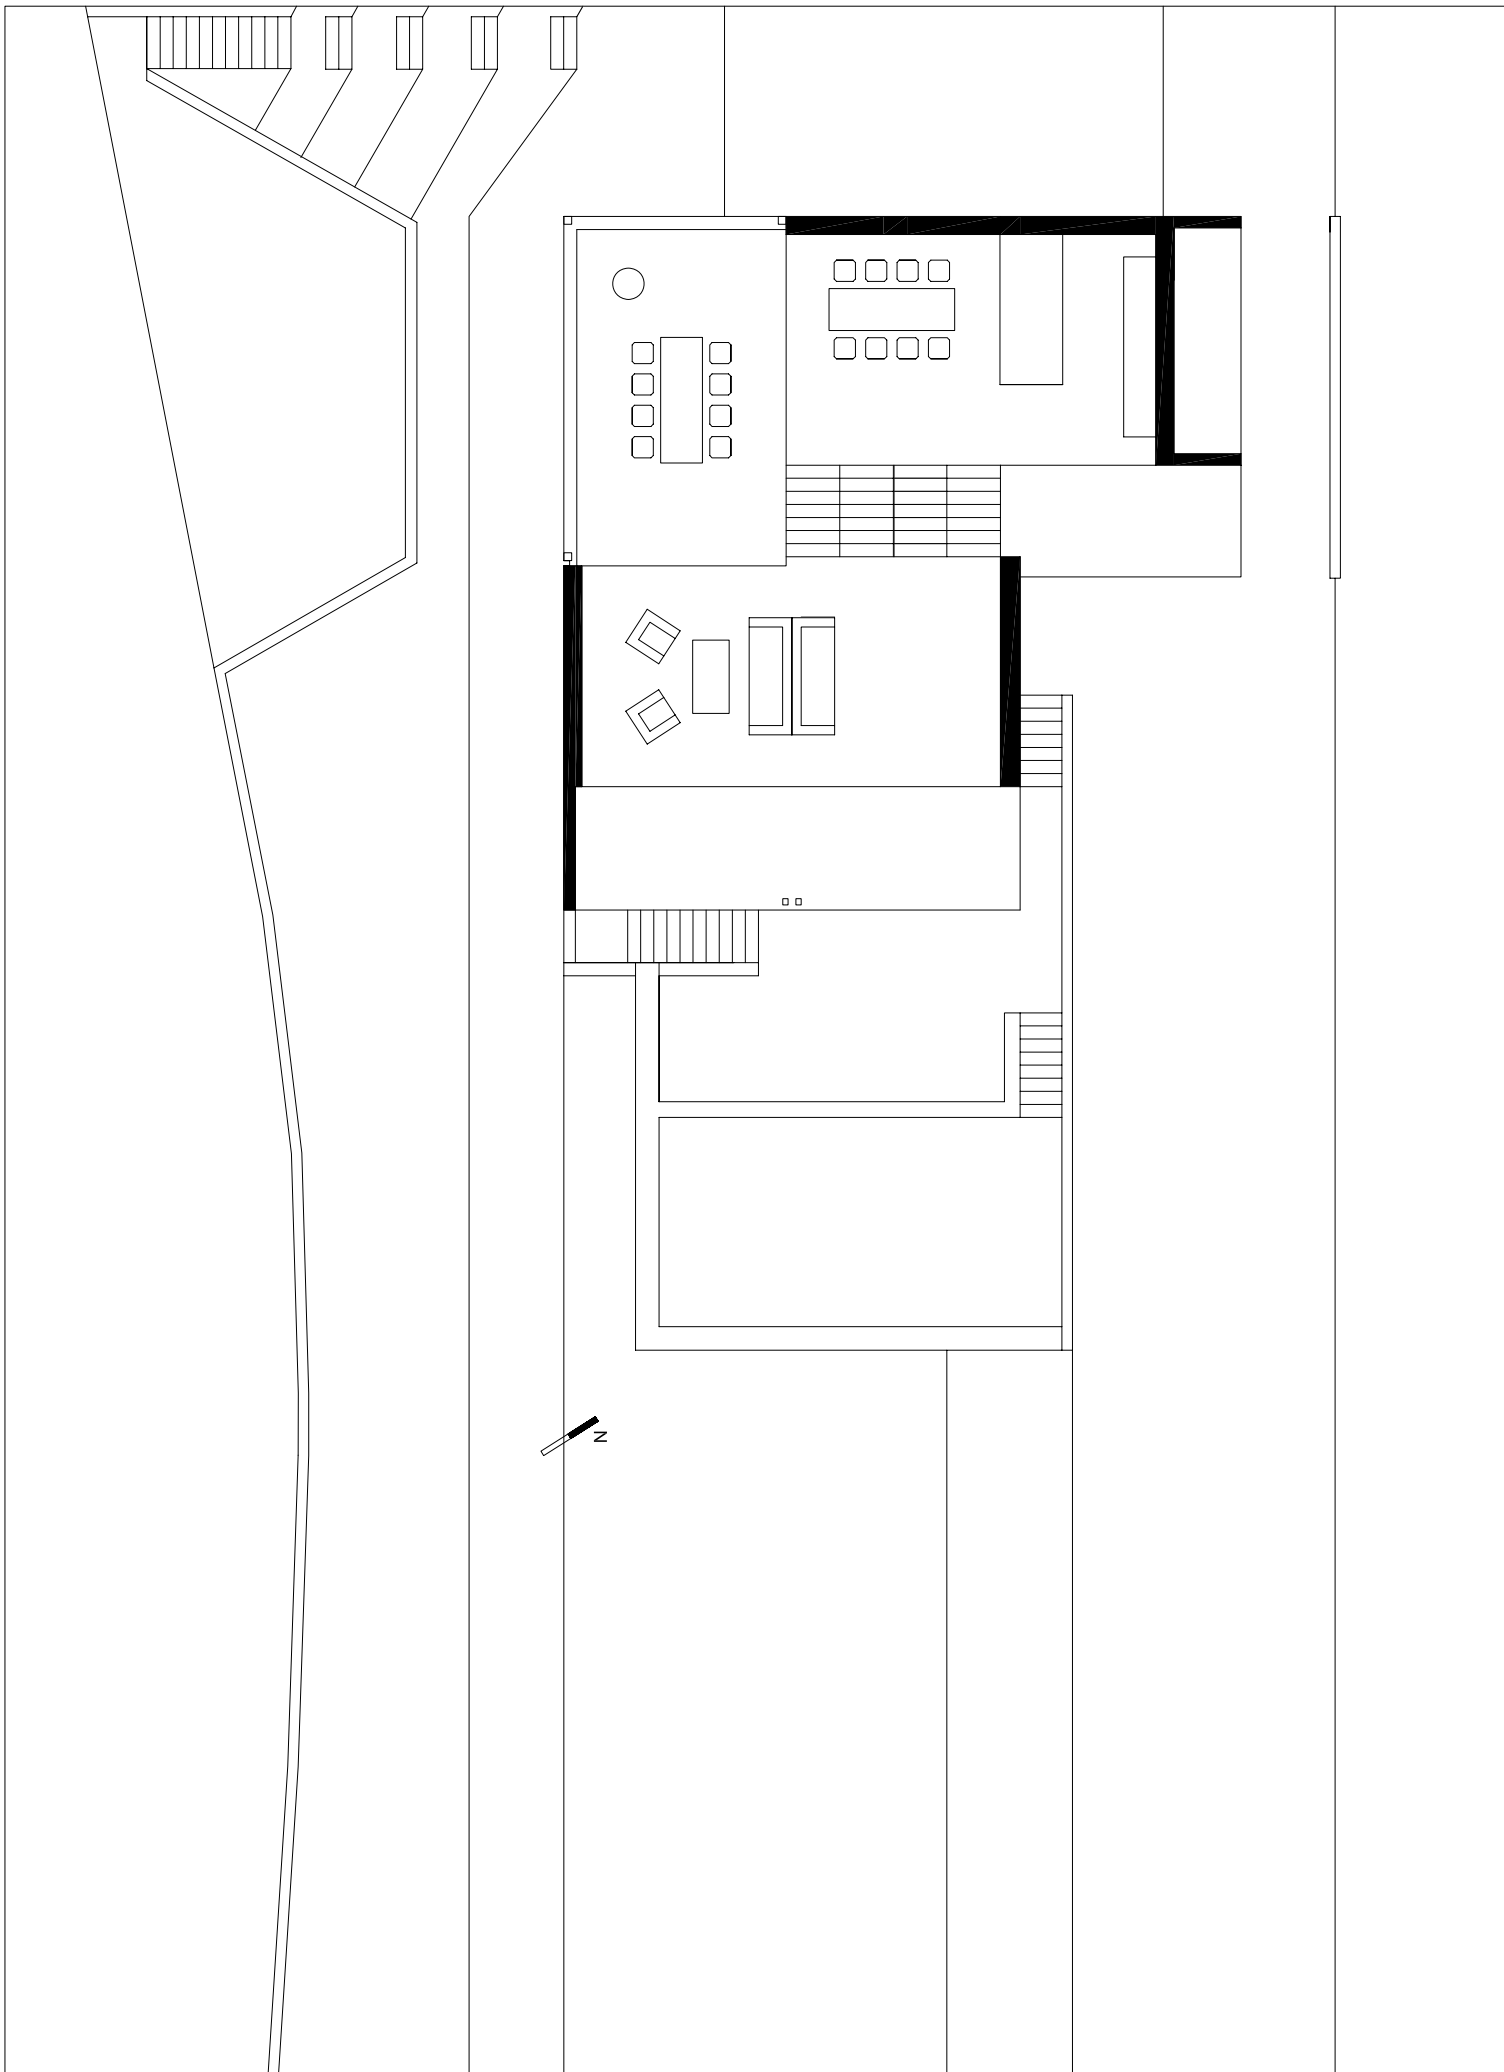

HOUSE IN COMANO  
TICINO - SWITZERLAND

DAVIDE MACULLO & MARCO STROZZI ARCHITECTS