

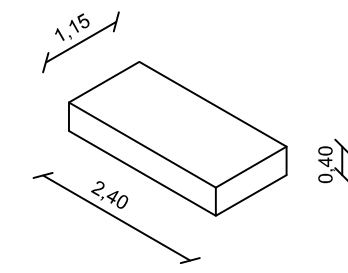
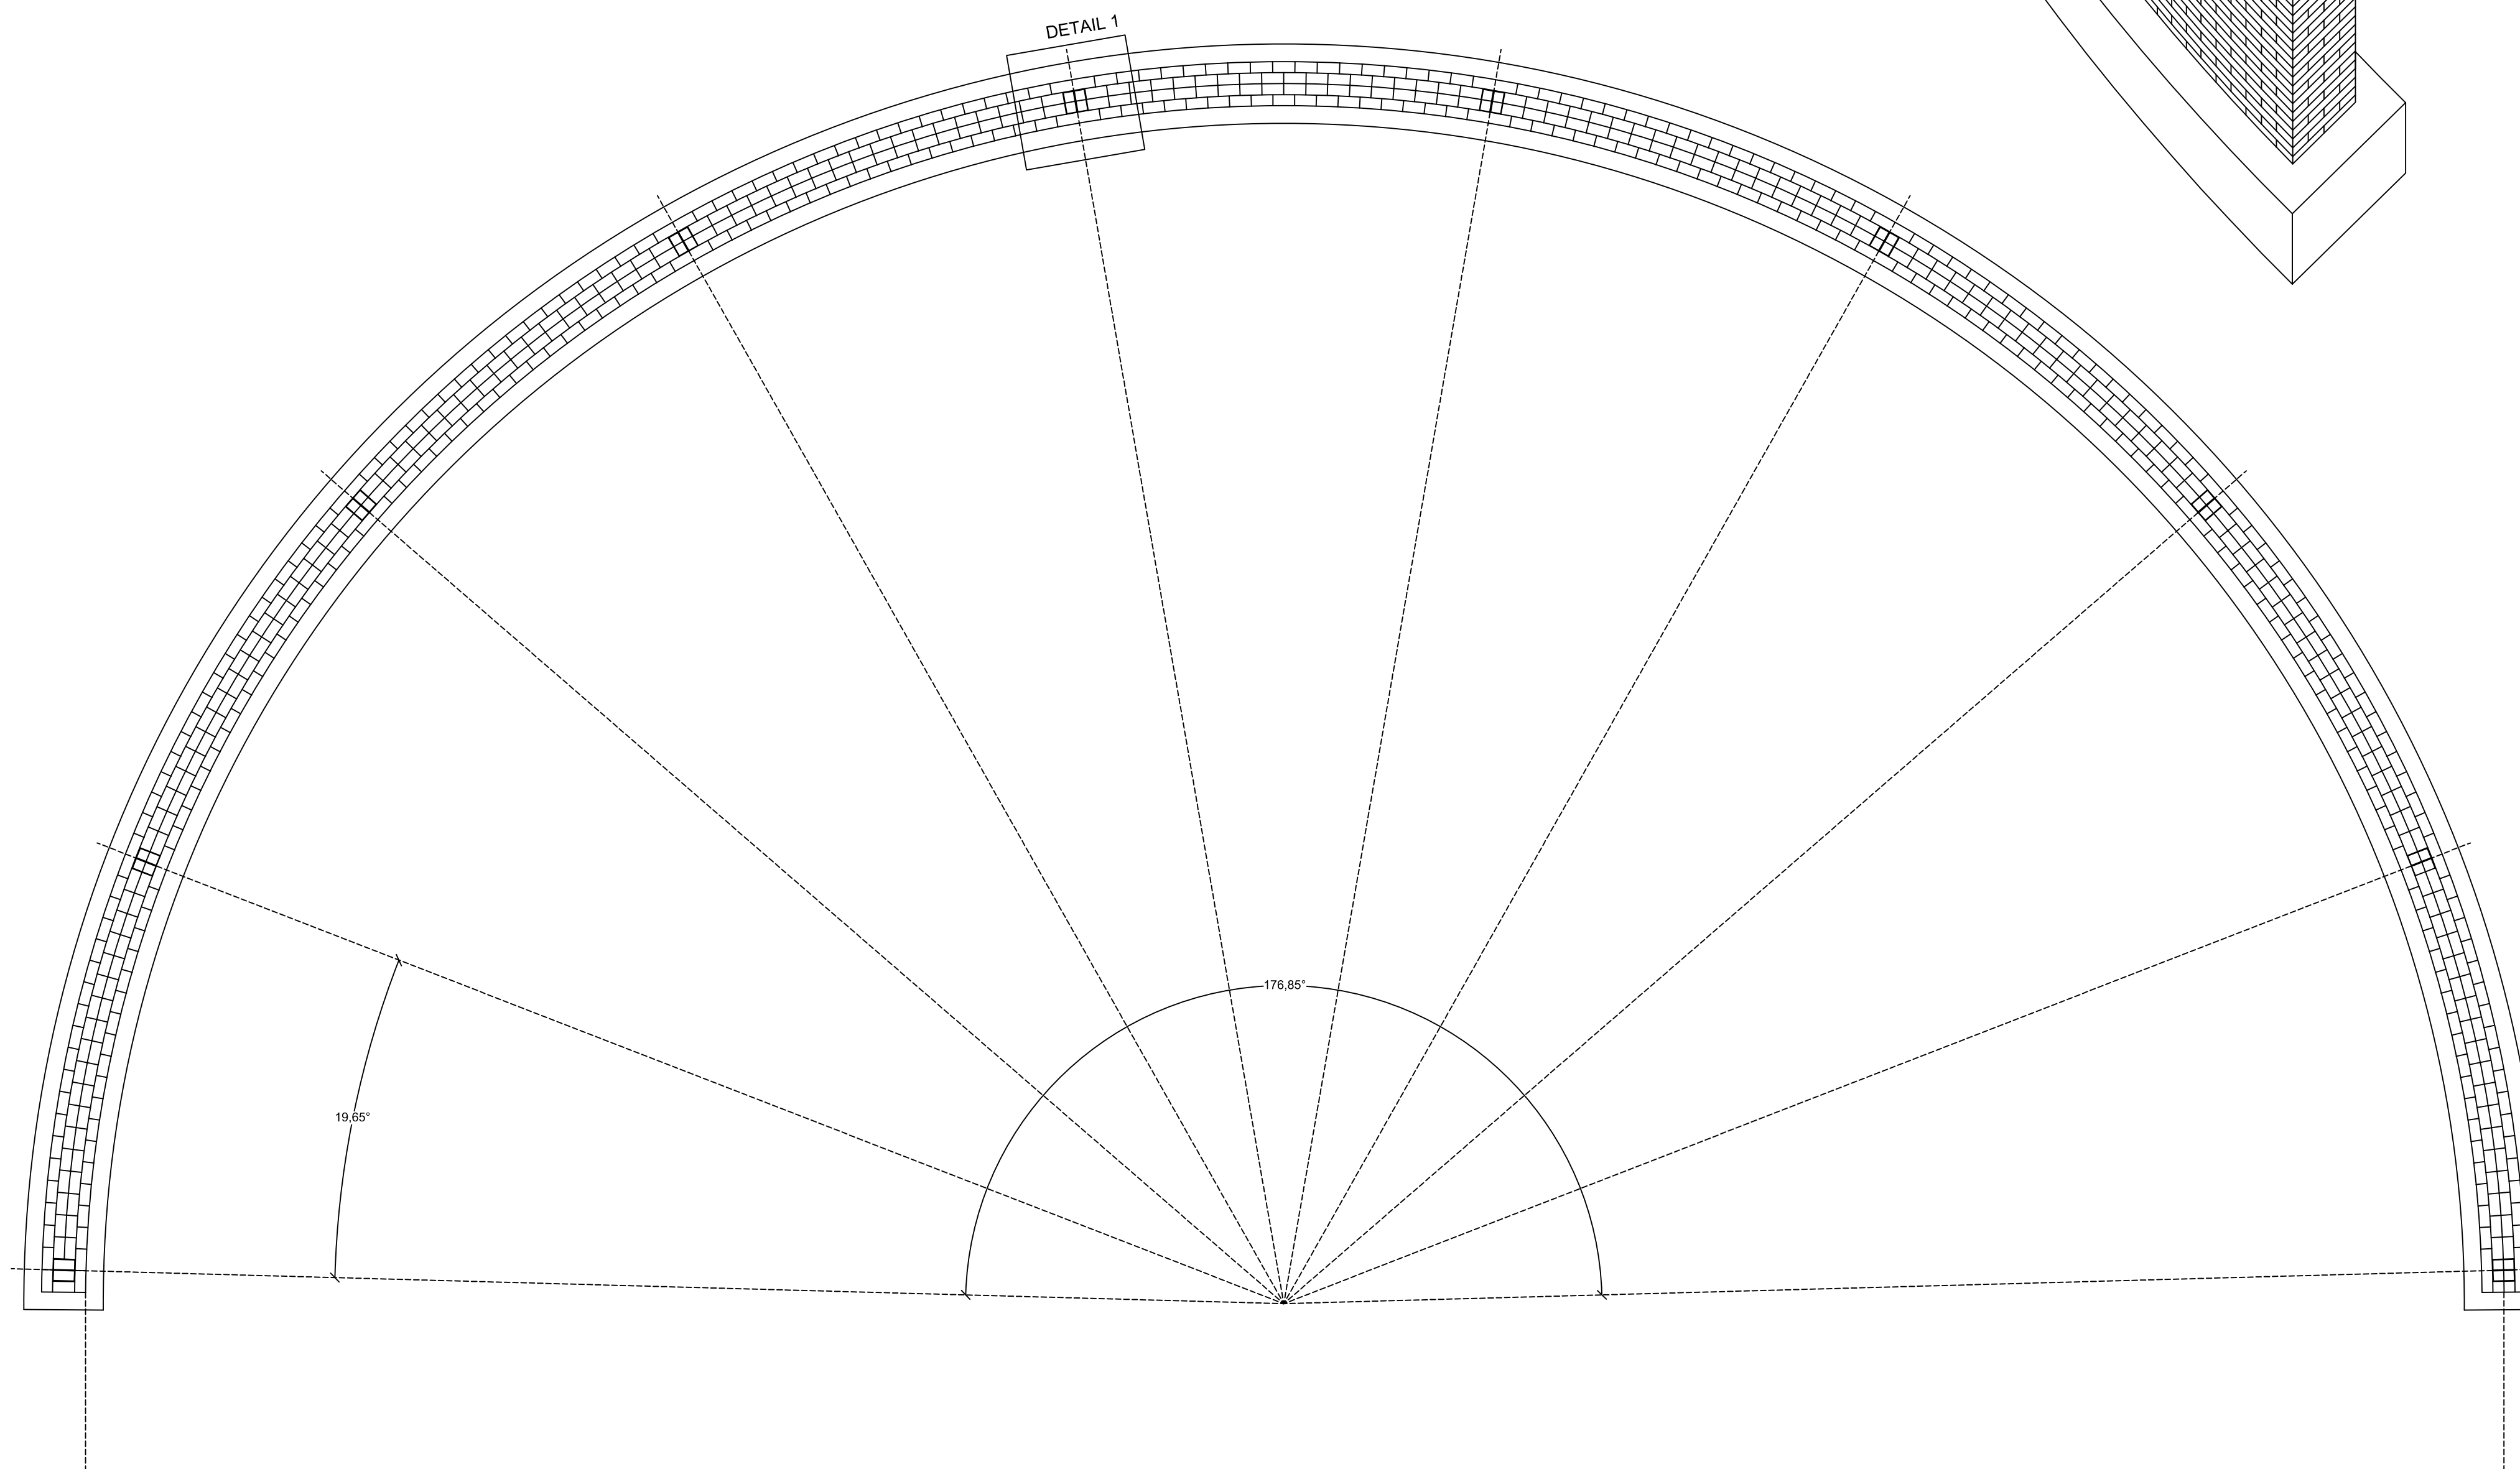






BRICK DIMENSIONS

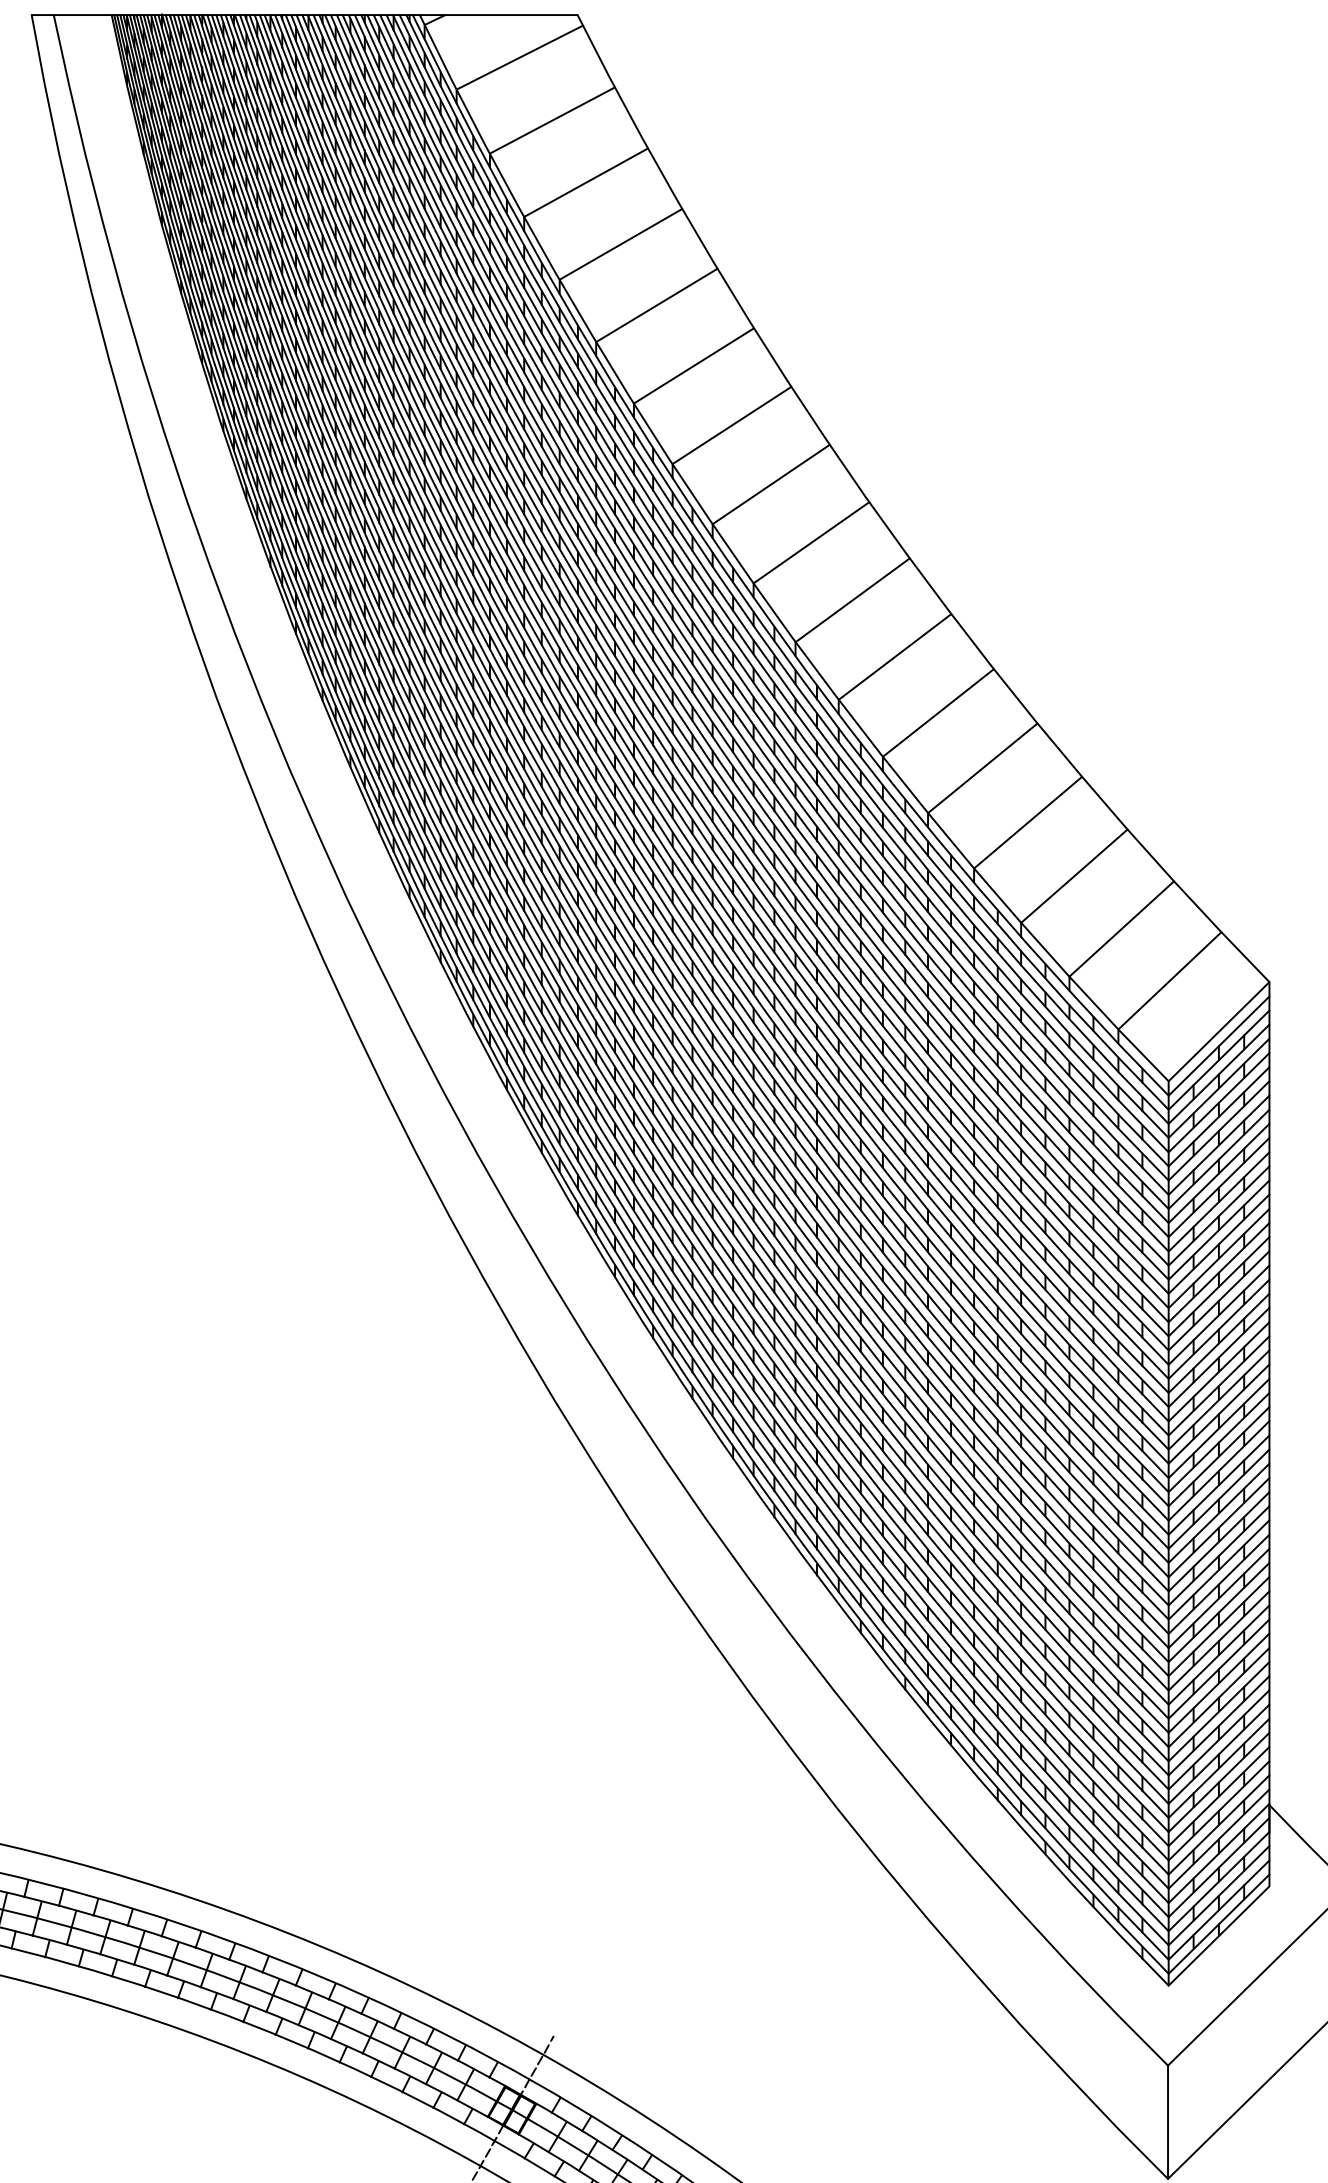

COVER BRICK DIMENSIONS

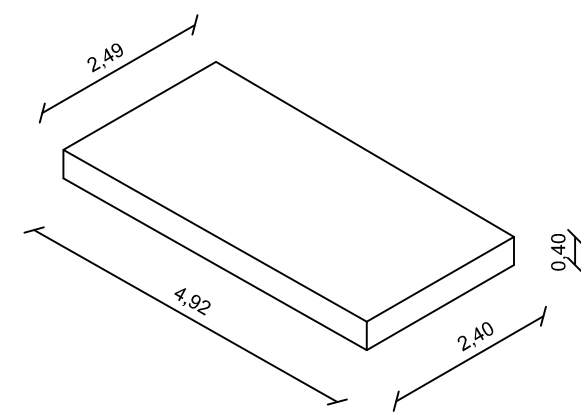

DETAIL 1

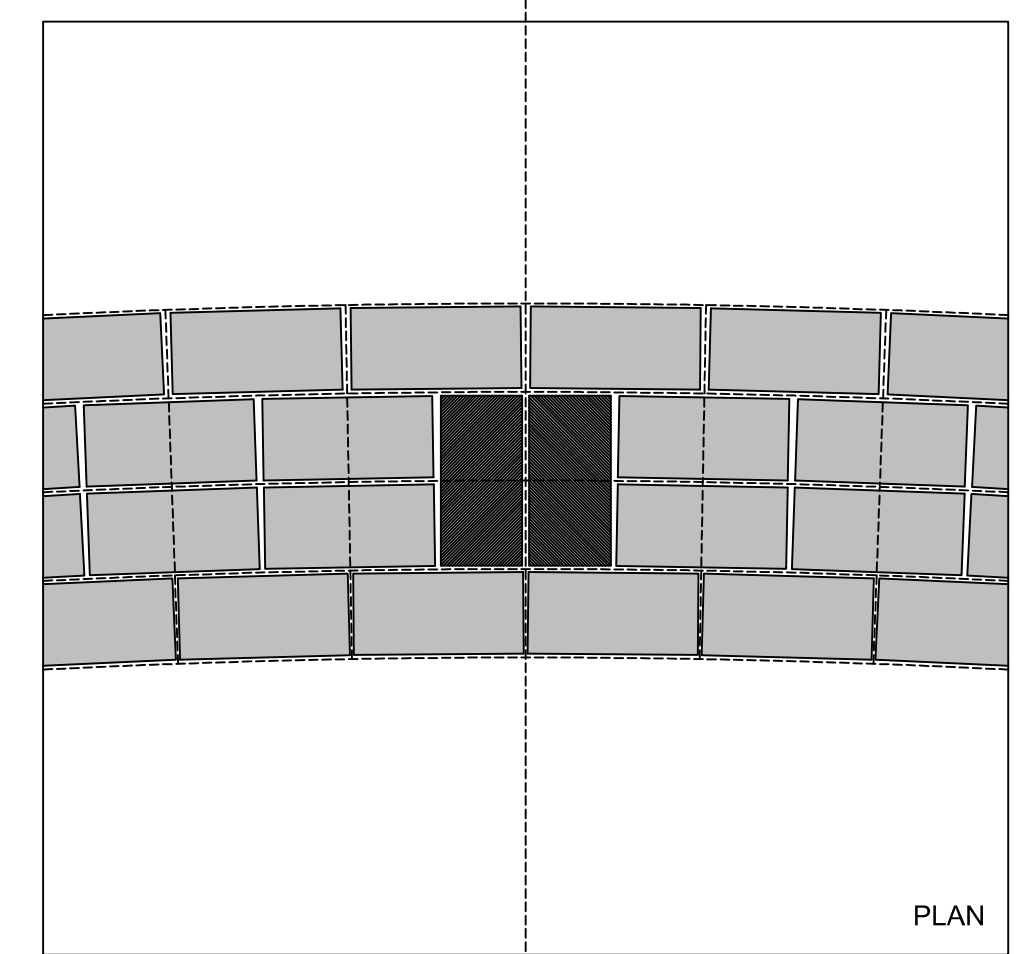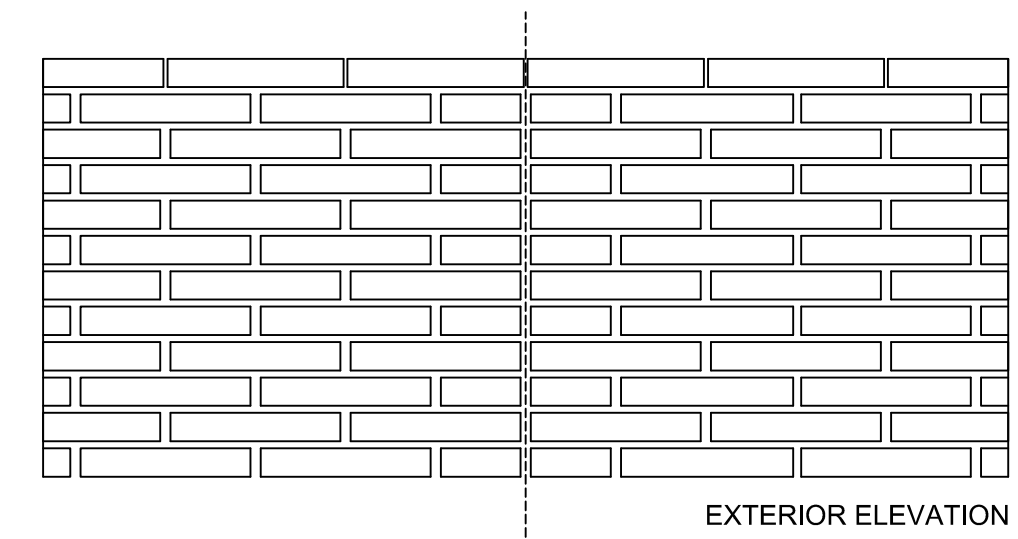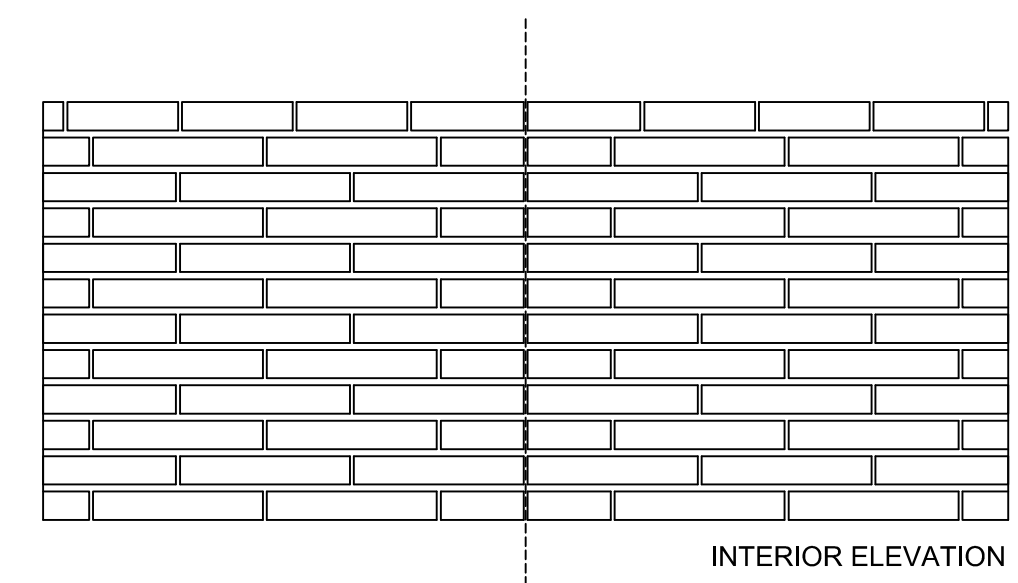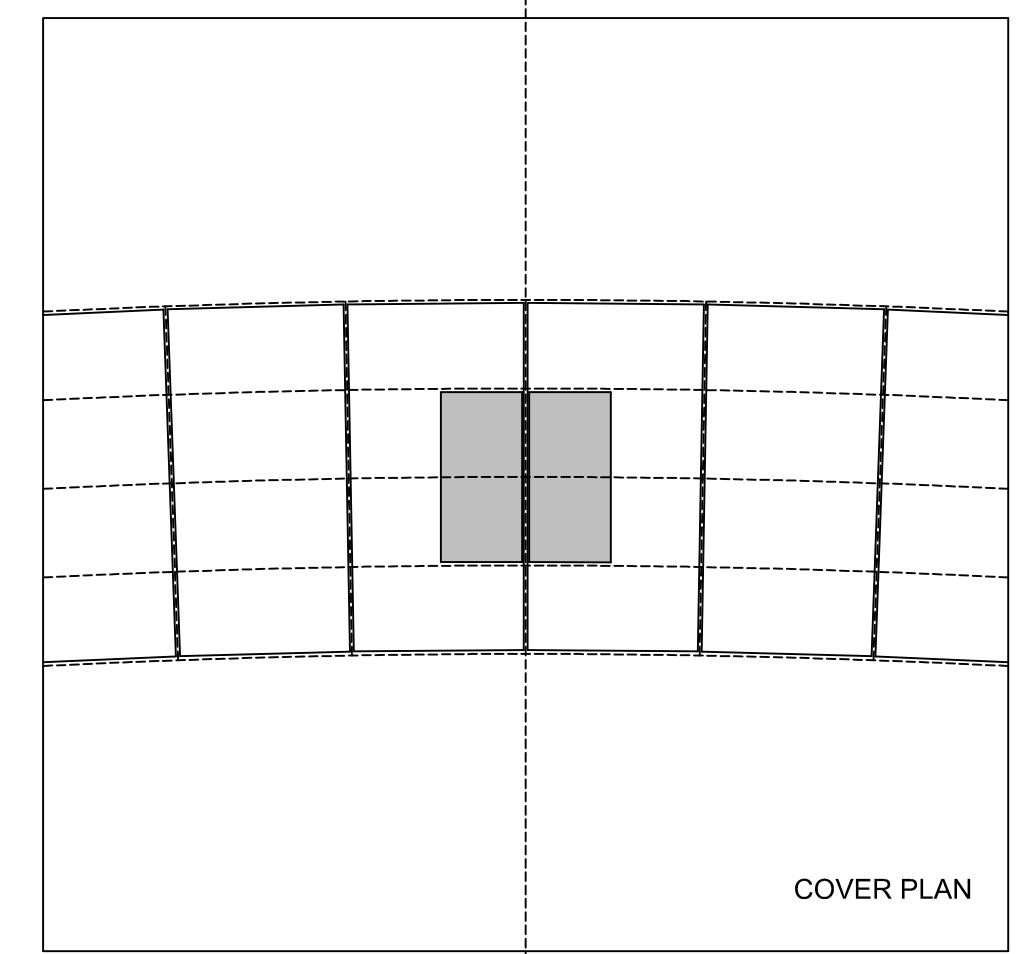

CIRCULAR WALL

