

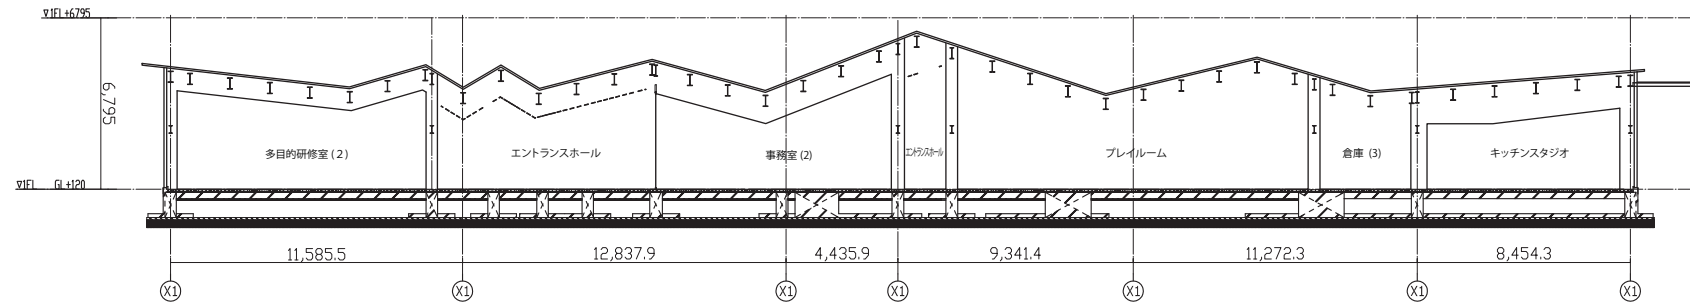
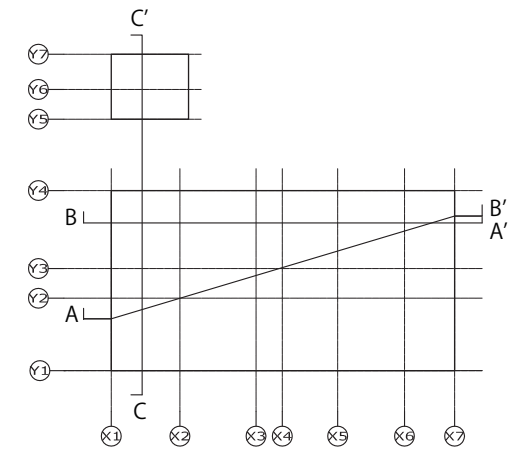
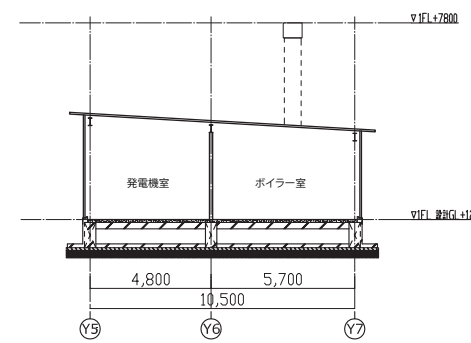


AA'断面図 1:300

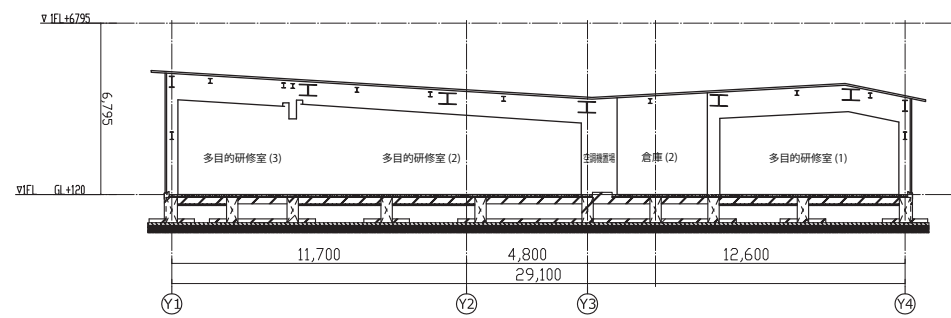

BB'断面図 1:300

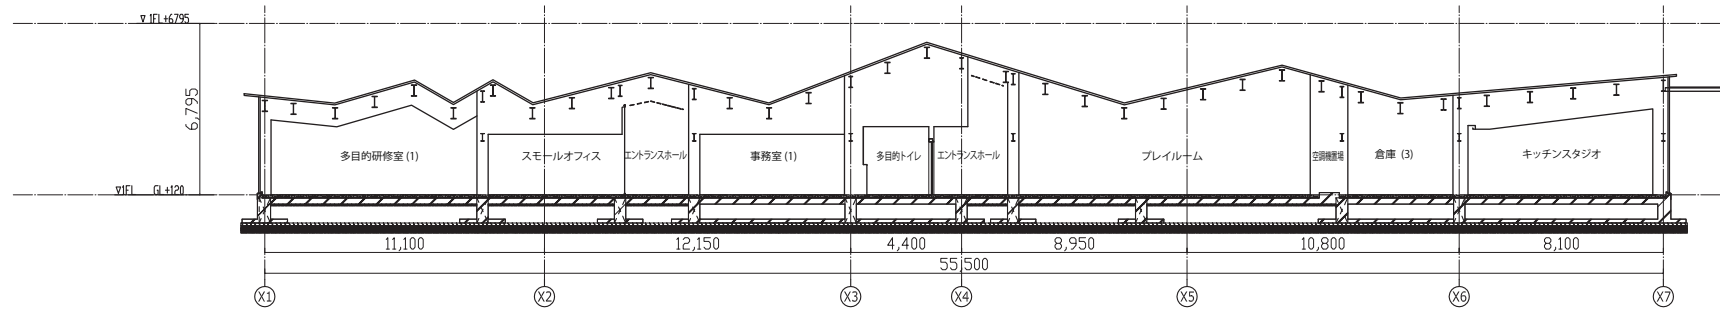

CC'断面図 1:300