



Facade Section G-G at GRC Panel next to Second Entry
Section Detail Scale 1:10

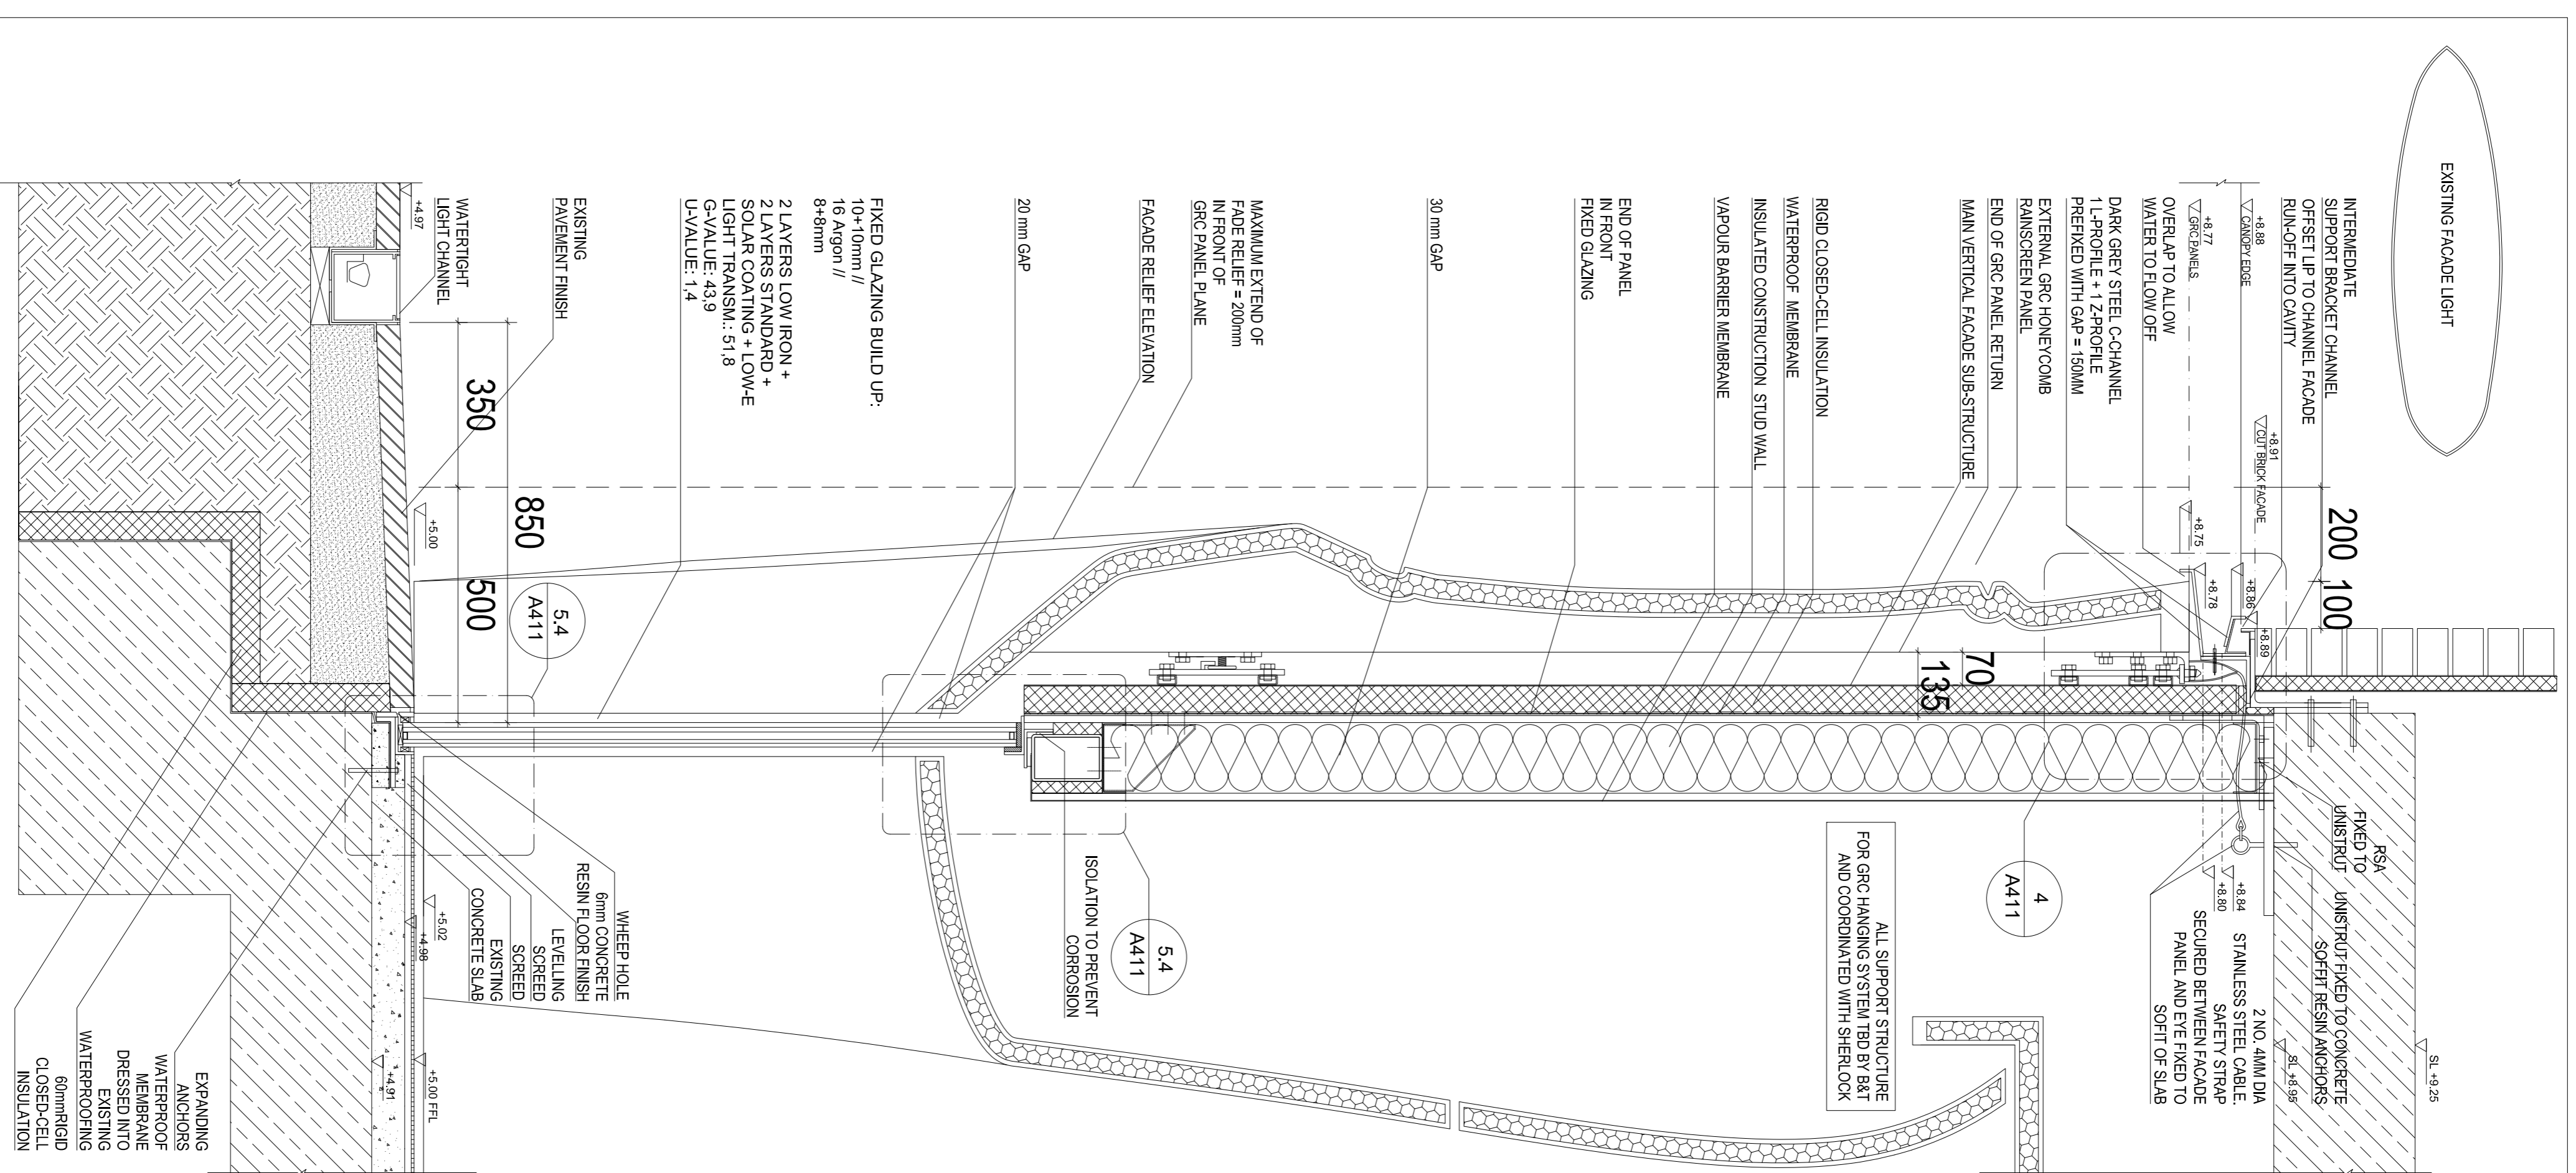

Facade Section H-H at Second Entry Fixed Glazing
Section Detail Scale 1:10

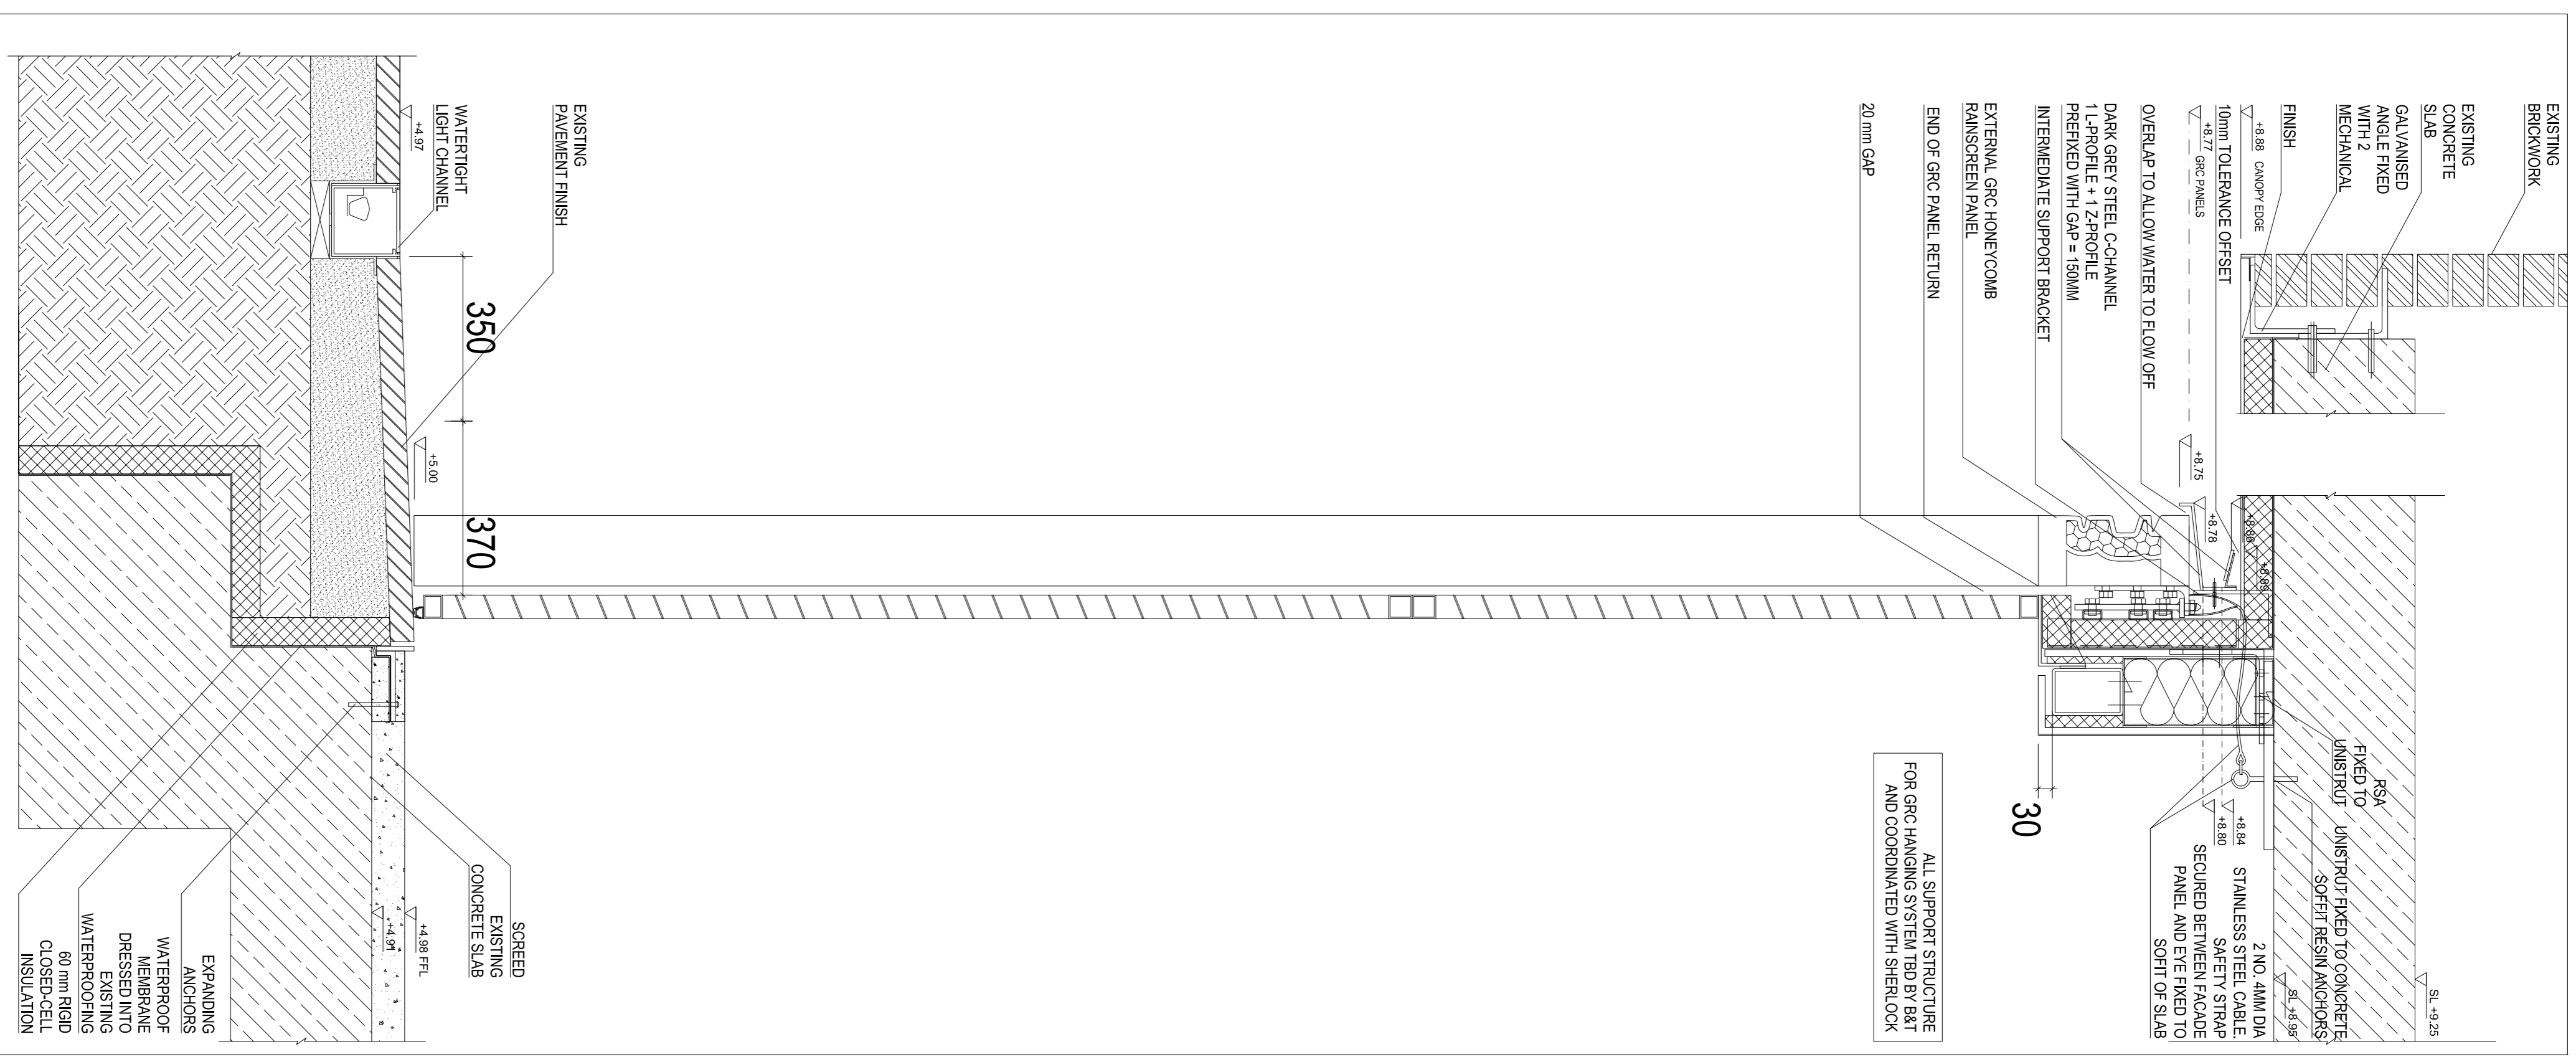

Facade Section J-J at Plant Room Door
Section Detail Scale 1:10

Client	Roca Santicario S.A.
Project Manager	Beatriz Ballester
Architect	Zaha Hadid Architects
Consultants	Maxfordham, Bruno Happold, Isometrix Sono
Project	Roca London Gallery
Facade	Second Entrance Section G & H & J
Scale	1:10
Revision	1:10
Drawn	CD
Checked	CD
Design	A414
Rev	A