


0m 5m 10m

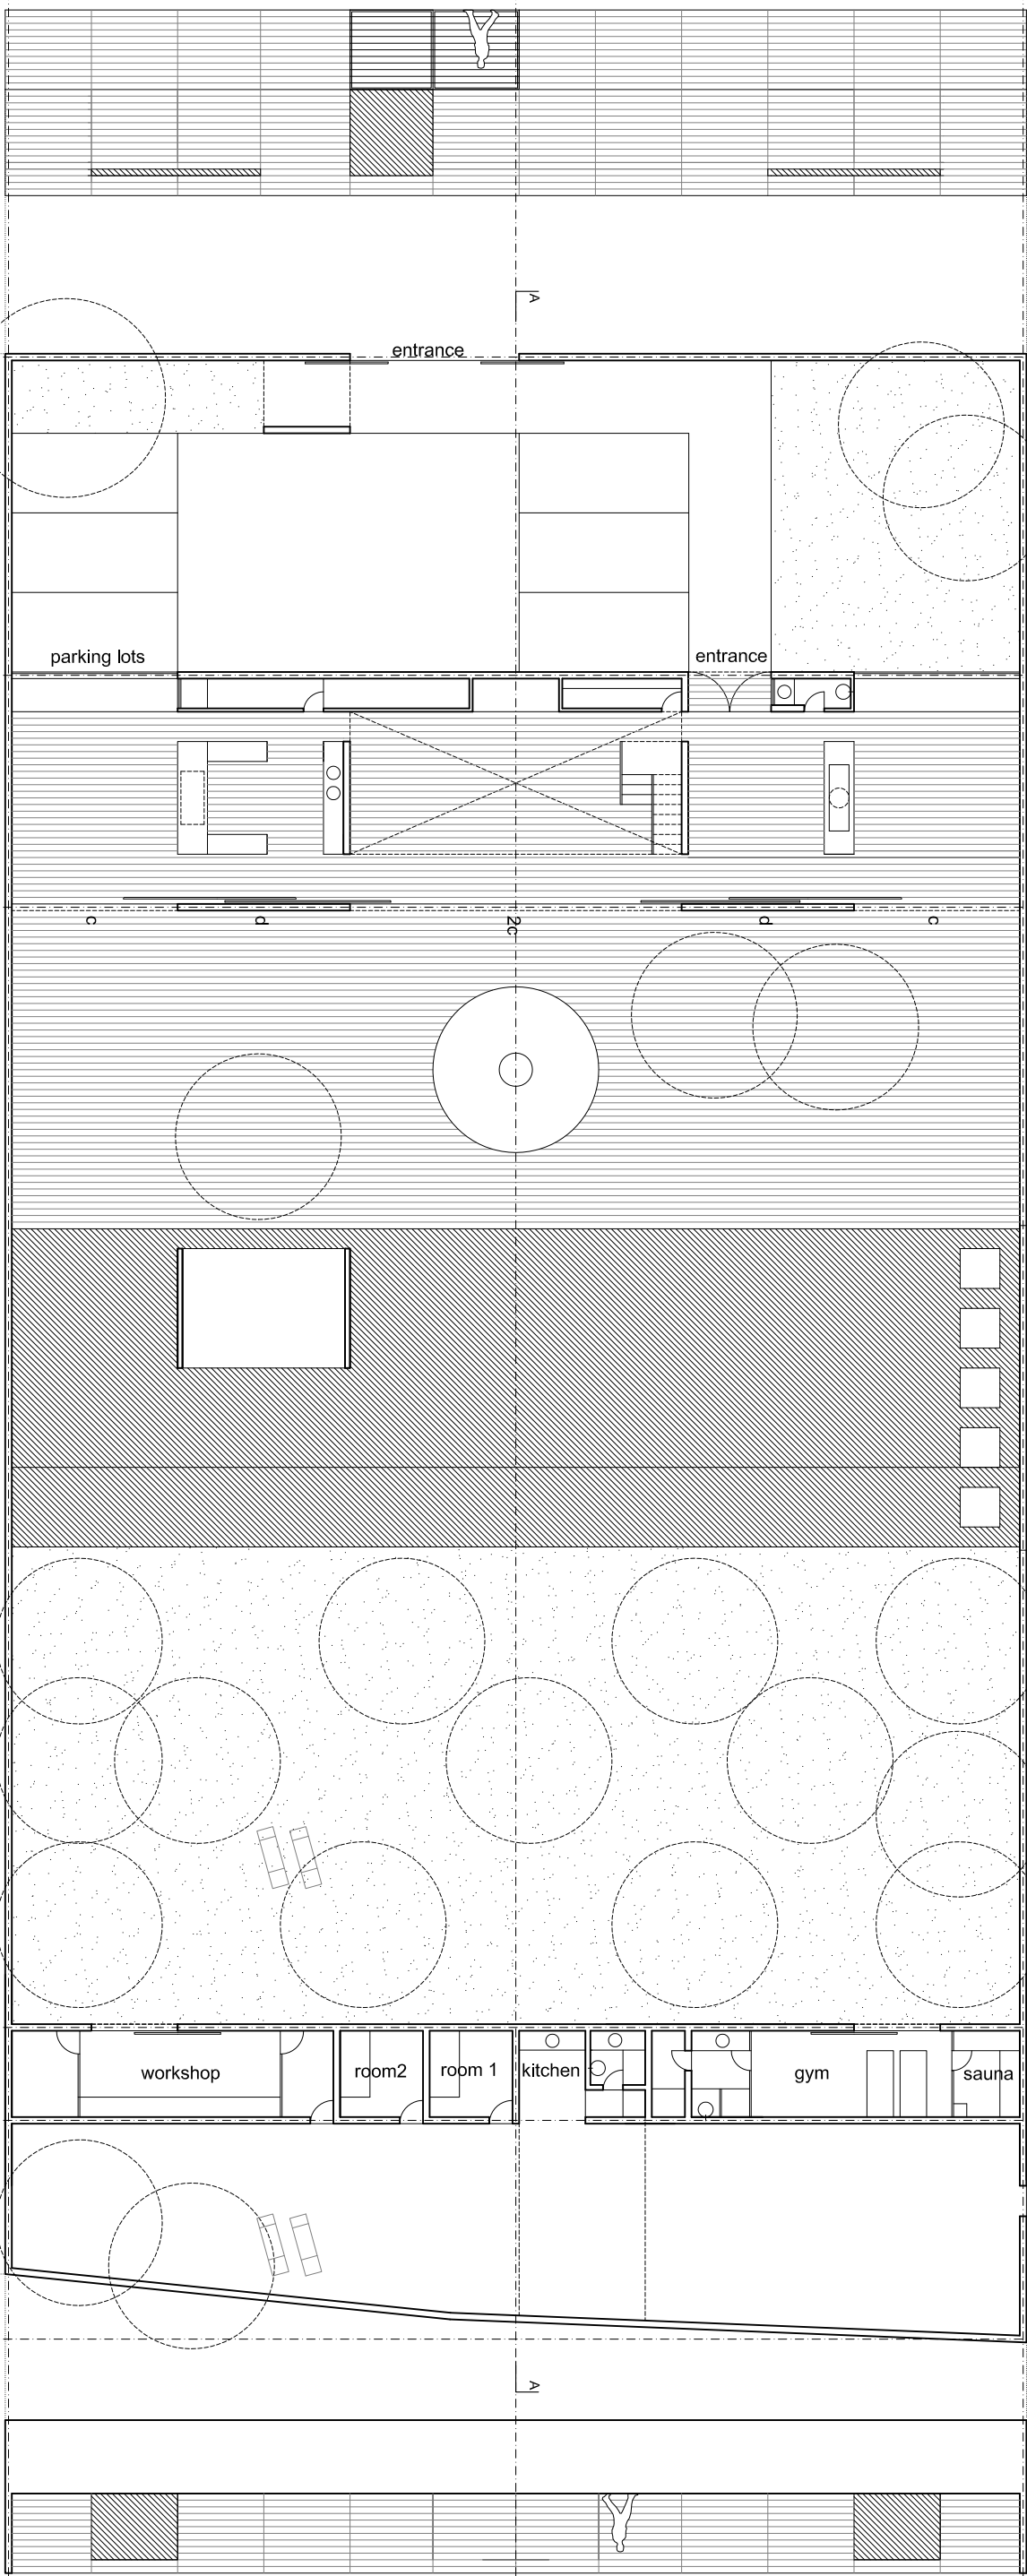

section AA

