


first floor



ground floor

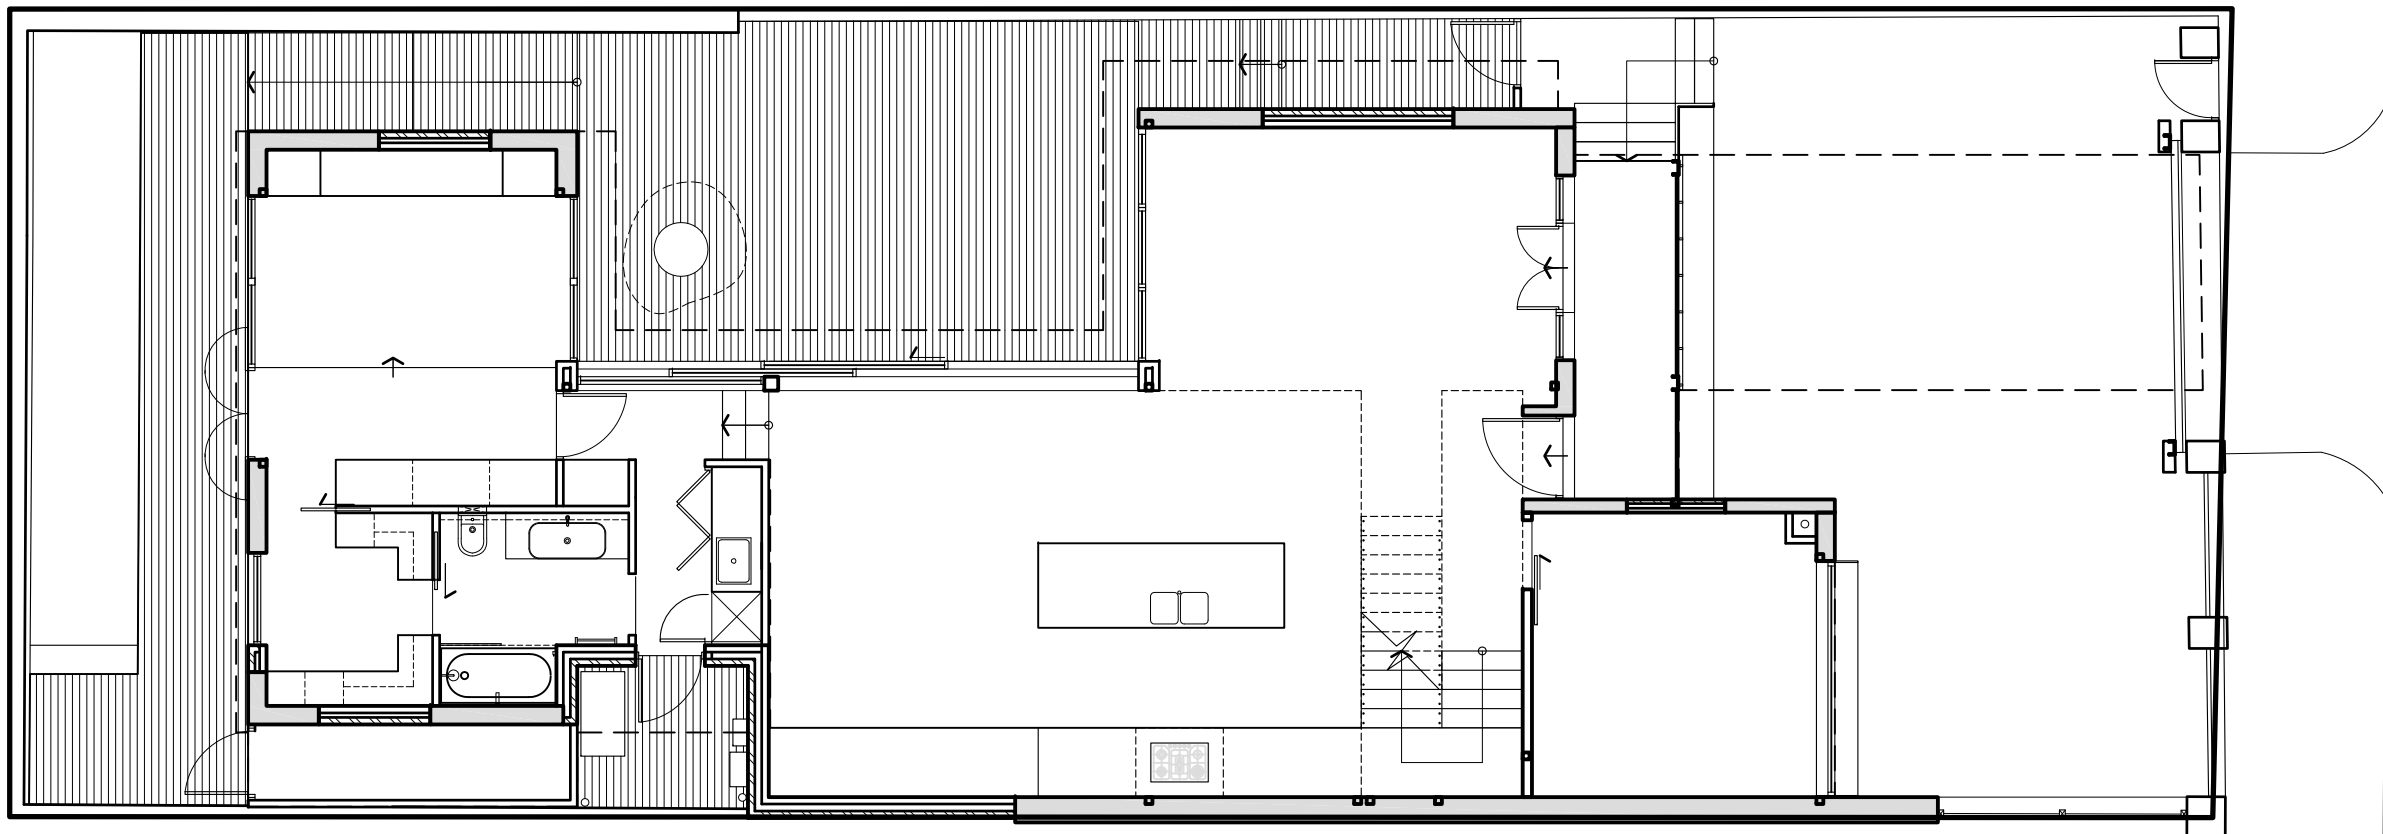