

structural engineer

Perrett Simpson
 137 Burnley Street Richmond Victoria 3121
 telephone 9417 5753
 email info@perrettsimpson.com.au

building surveyor

Nelson McDermott
 PO Box 419 Hampton Park VIC 3976
 telephone 1300 799 543

LEGEND

- FP FIREPLACE - MORSE 1440 SUPPLIER: CASTWORKS
- FWG FLOOR WASTE GULLY
- HB HANDBASIN
- HWU RINNAI 80 L HOT/FLO ELECTRIC STORAGE HOT WATER UNIT
- MODEL NO. FHEB03
- J JOINERY UNIT
- LF LIGHT FITTING TO DETAIL
- MB ELECTRICAL METER BOX
- M 6 TOUGHENED SAFETY GLASS MIRROR
- PW PLYWOOD
- RC REINFORCED CONCRETE
- REF REFRIGERATOR
- S SINK
- SS STAINLESS STEEL
- SB ELECTRICAL SWITCHBOARD
- SD SOAP DISH
- SM SHOWER MIRROR
- SR SHOWER RECESS
- TB WALL MOUNTED TOILET BRUSH
- TC AMPELITE LEXAN THERMOCLICK
- TPH TOILET PAPER HOLDER
- TR TOWEL RAIL - CUSTOM 25 DIAM SS ON 10 DIAM LISHED SS RODS AT MAX 800 CENTRES
- EPOXY FIX TO NOGGINS
- WC WATER CLOSET
- WF "WEBFORGE" 30 x 3 @ 30 CTRS STEEL GRATING AS SPECIFIED

GLAZING LEGEND

- A DOUBLE GLAZED LOW-E COATED ARGON FILLED TO THE FOLLOWING SPECIFICATIONS:
 U VALUE 1.8
 SHGC COEFFICIENT 0.77
 SOLAR HEAT GAIN FACTOR 0.67
- B 600 CLEAR TOUGHENED SAFETY GLASS TO SHAGGS SASHLESS DOUBLE HUNG WINDOWS

revision

project

drawing WORKING DRAWING

scale AS SHOWN A1

date JULY 2019


project no. 1503B

revision

drawing no.

A03

It is the Contractor's responsibility to confirm all dimensions on site prior to commencing. Do not scale the drawings. Refer any discrepancies to the Architect for clarification. Copyright Godsell Associates Pty Ltd.

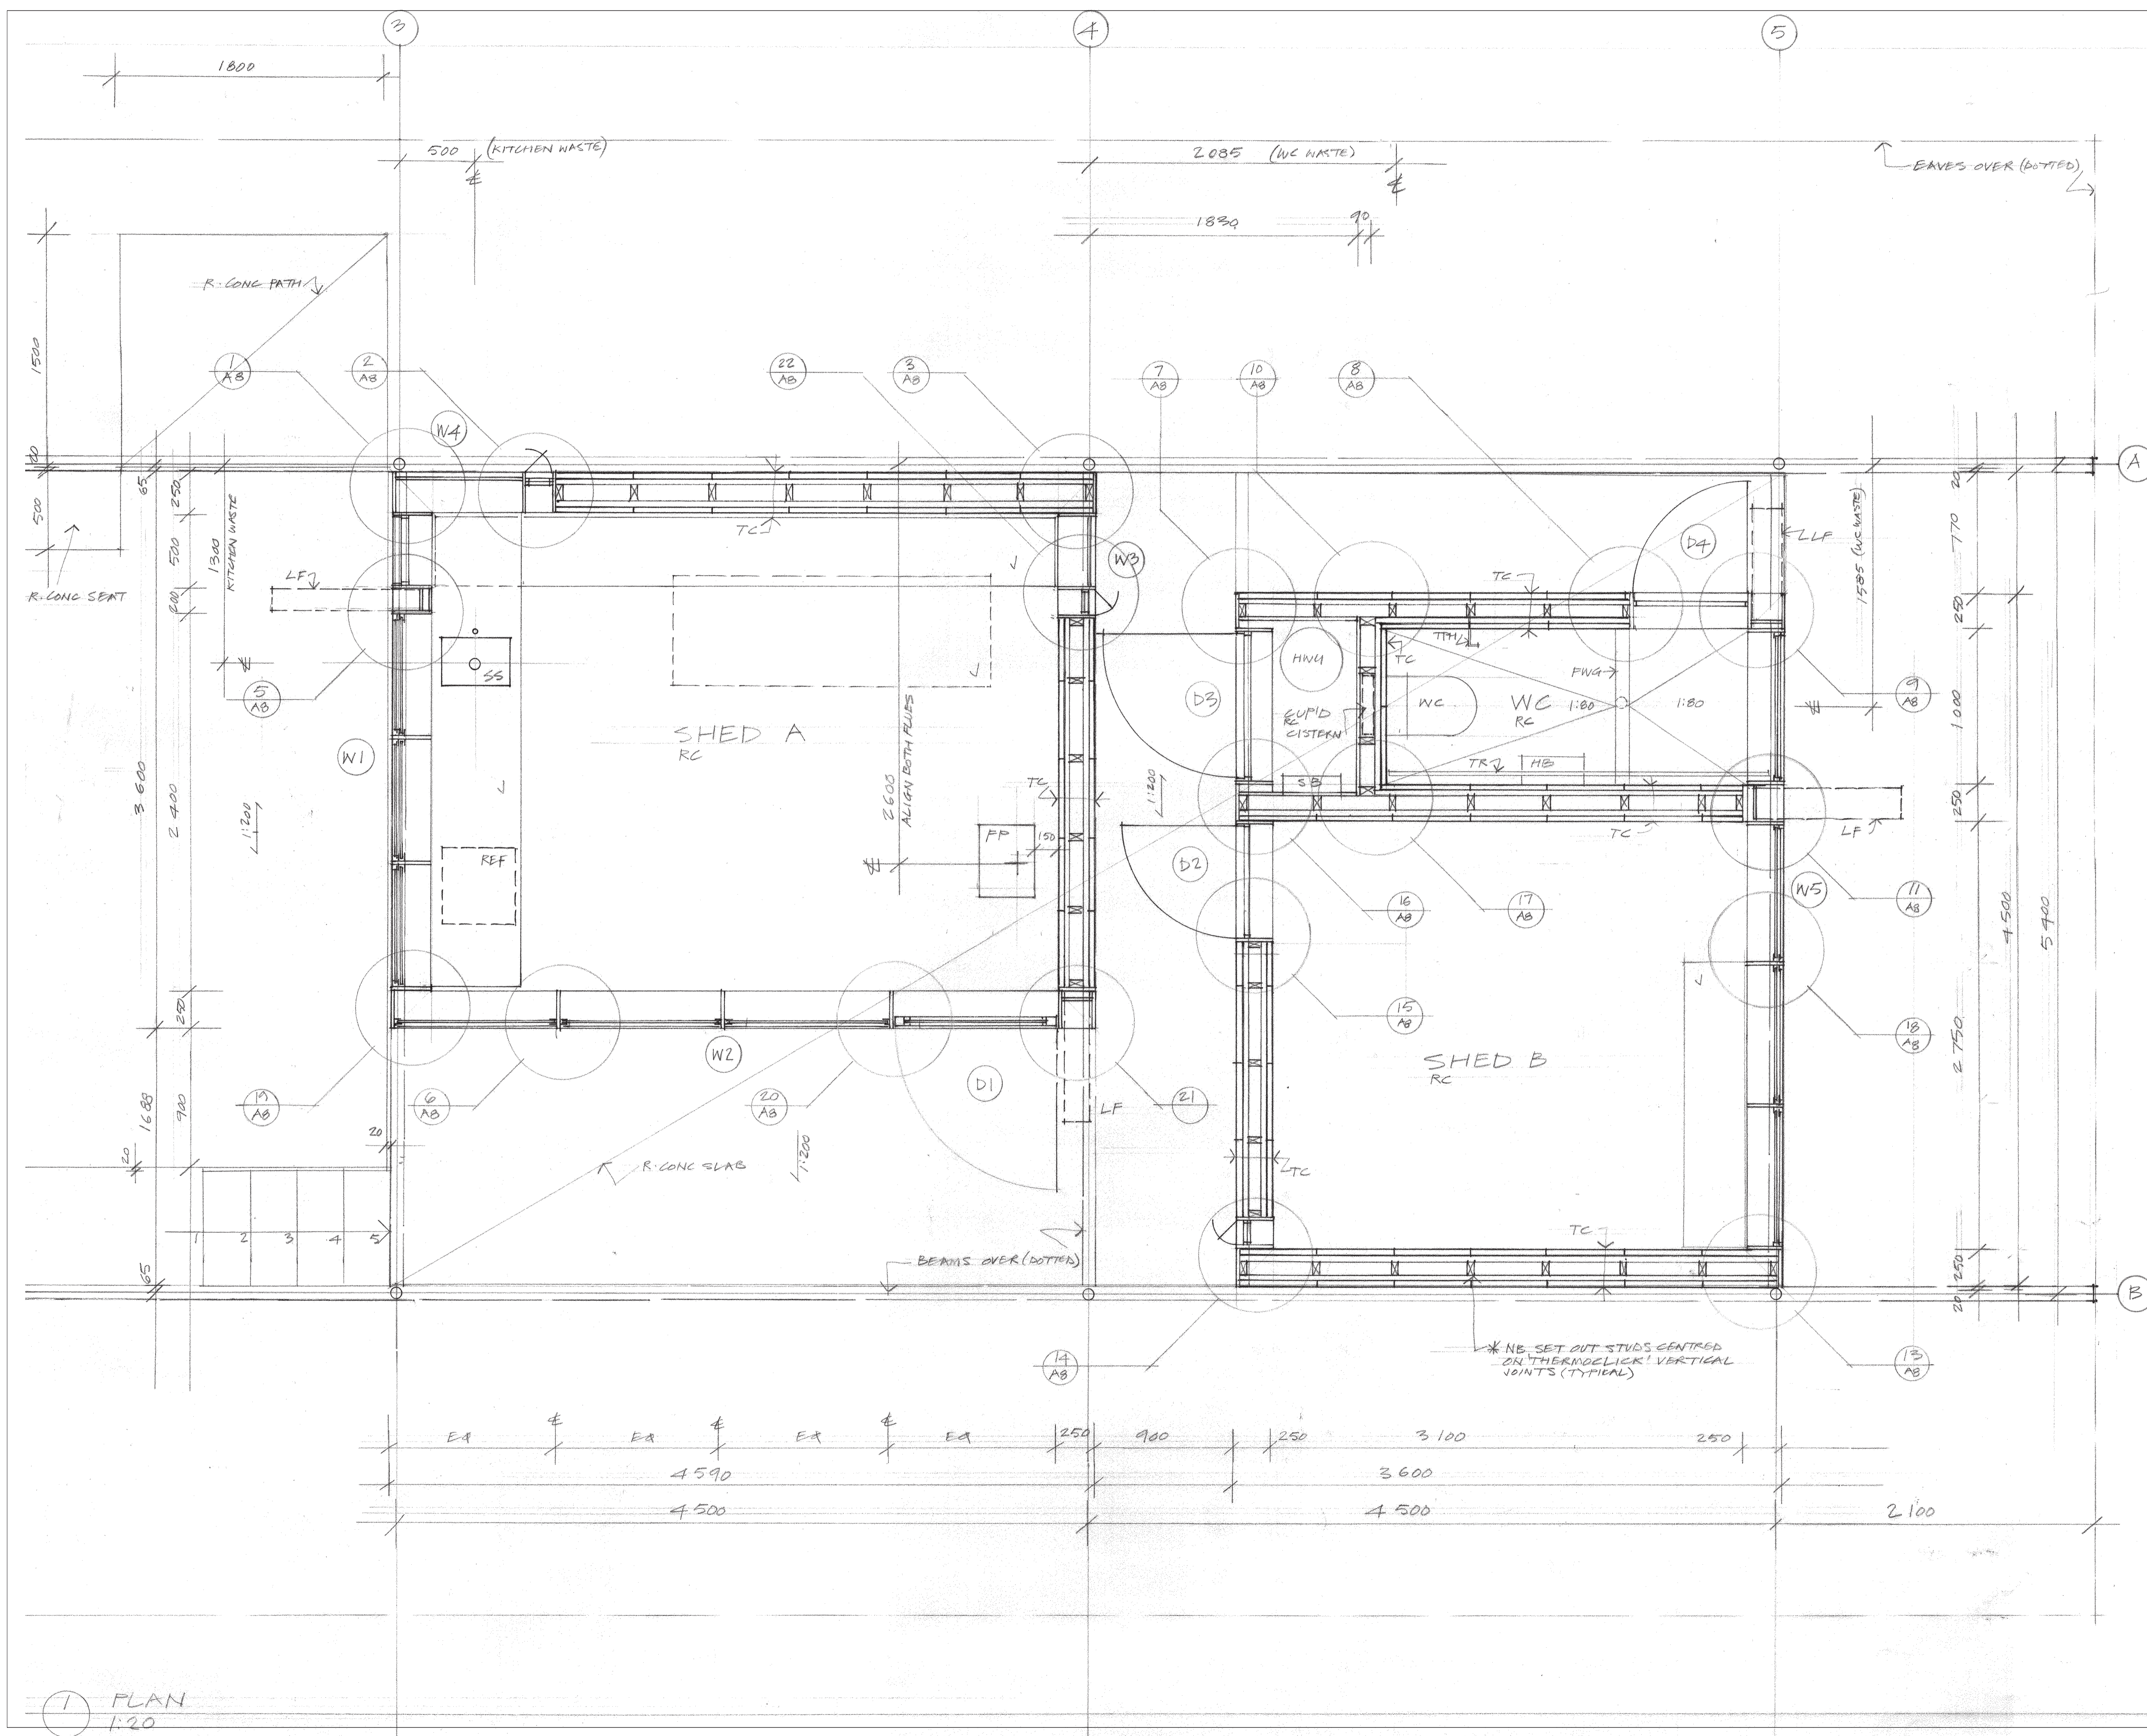

(1) PLAN
 1:20