



PLAN

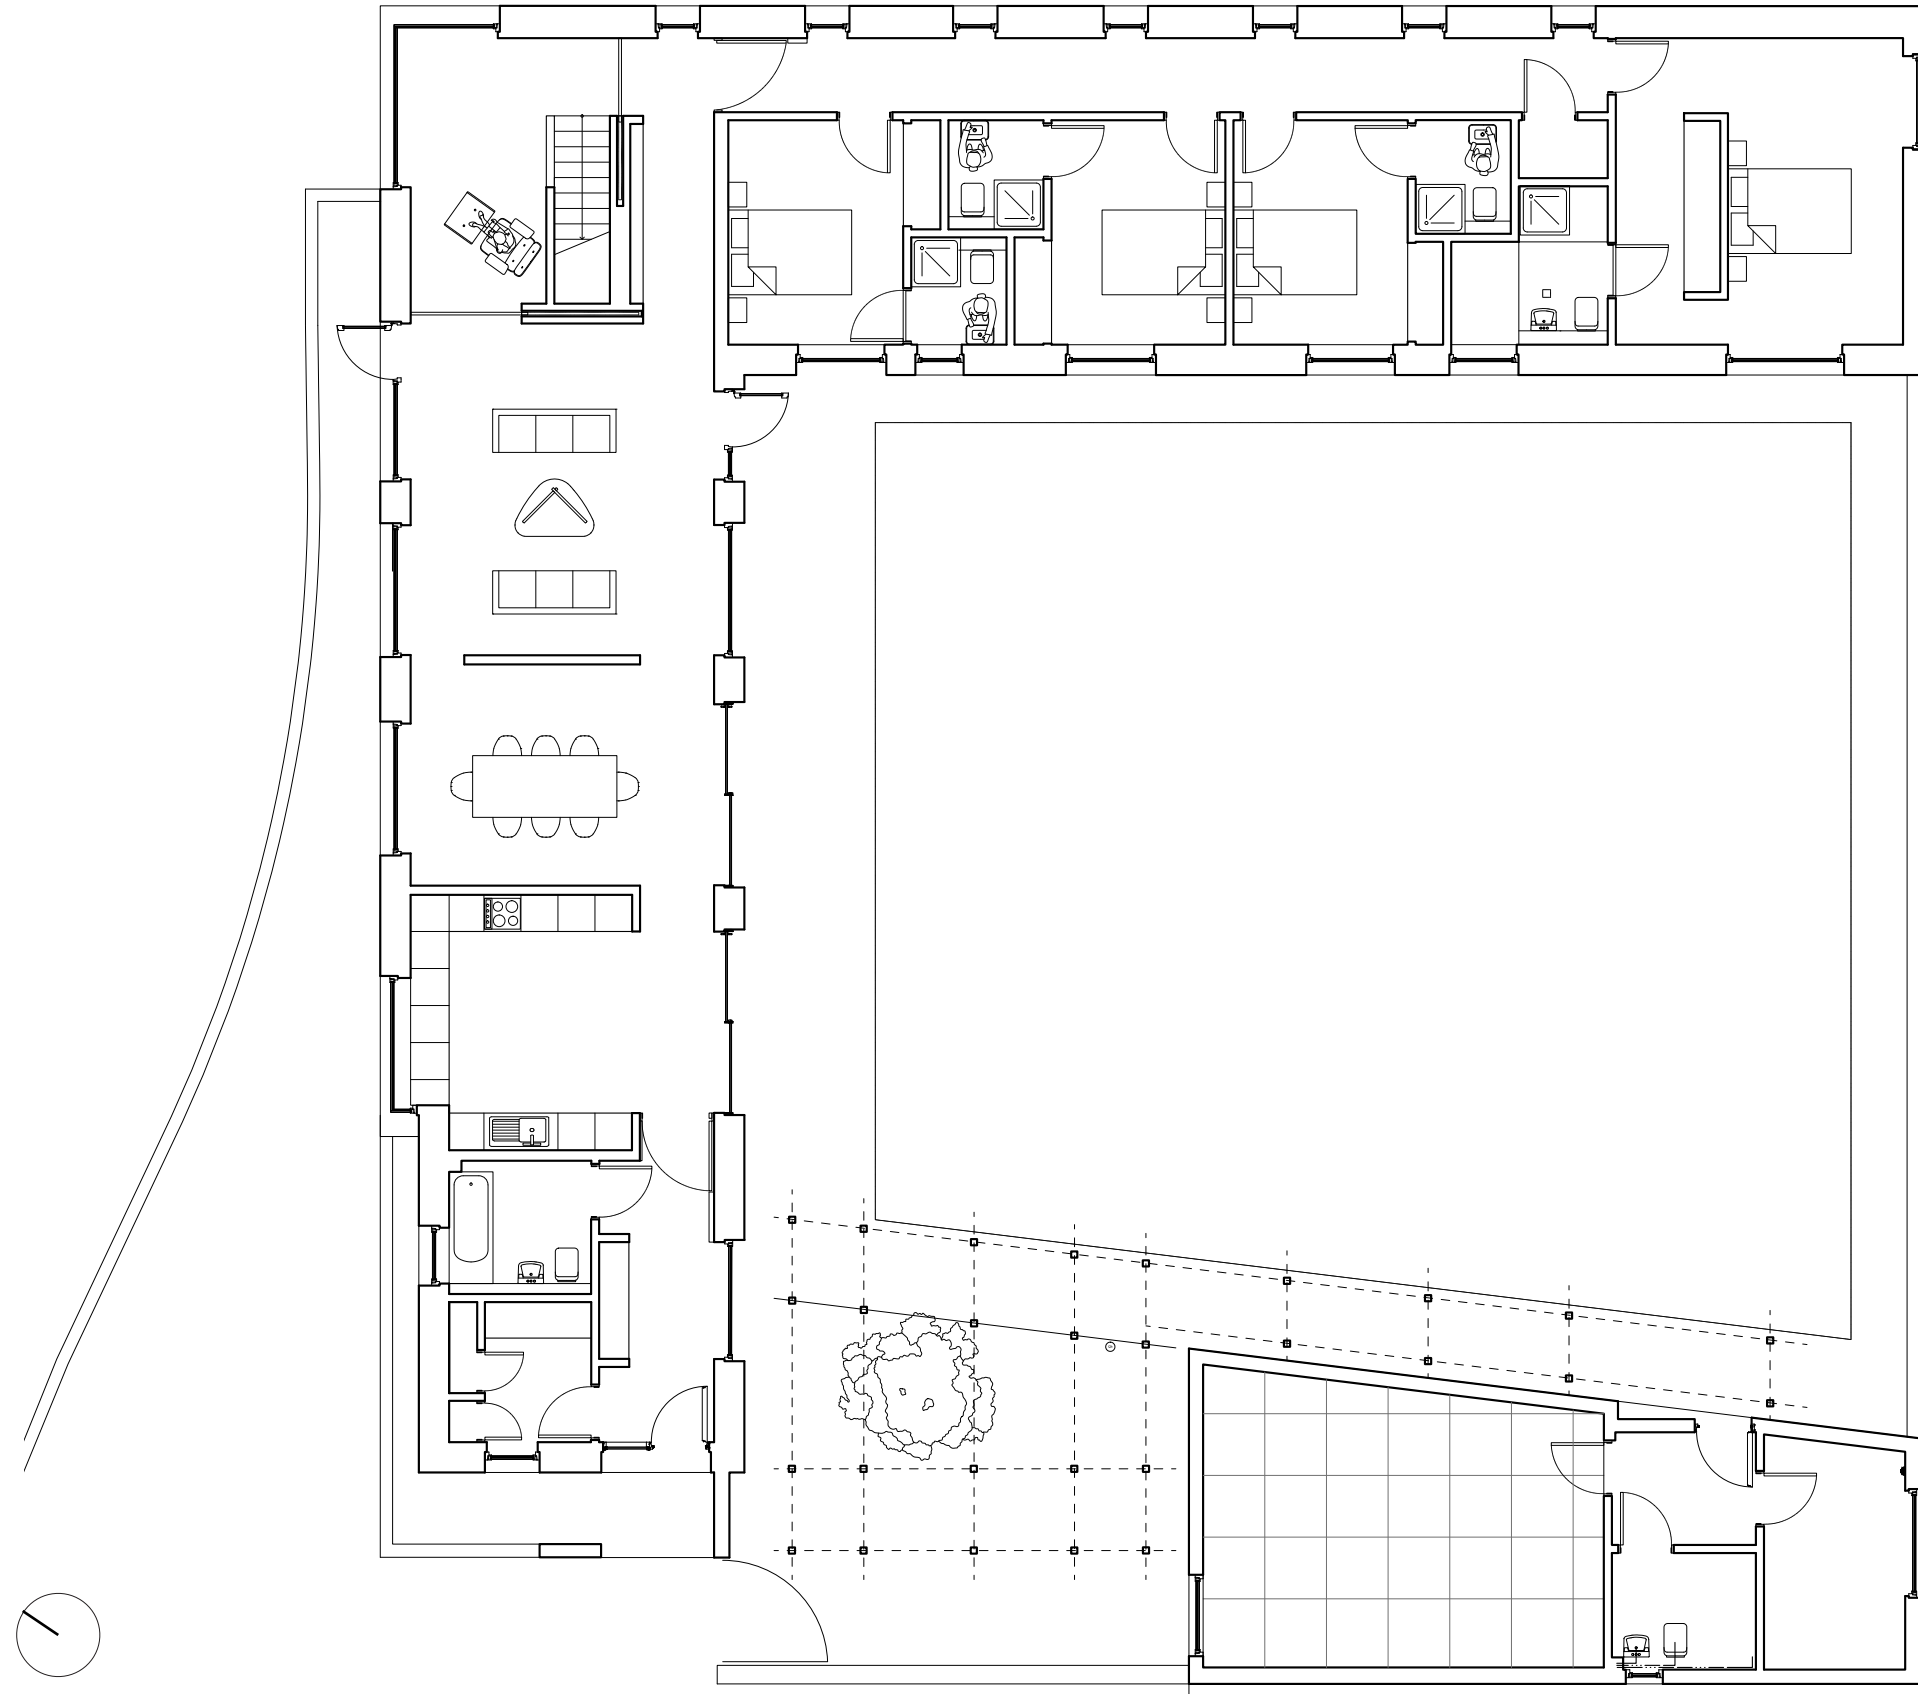


SECTION

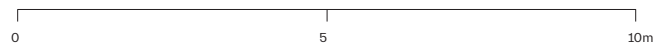

Plan.

AXO

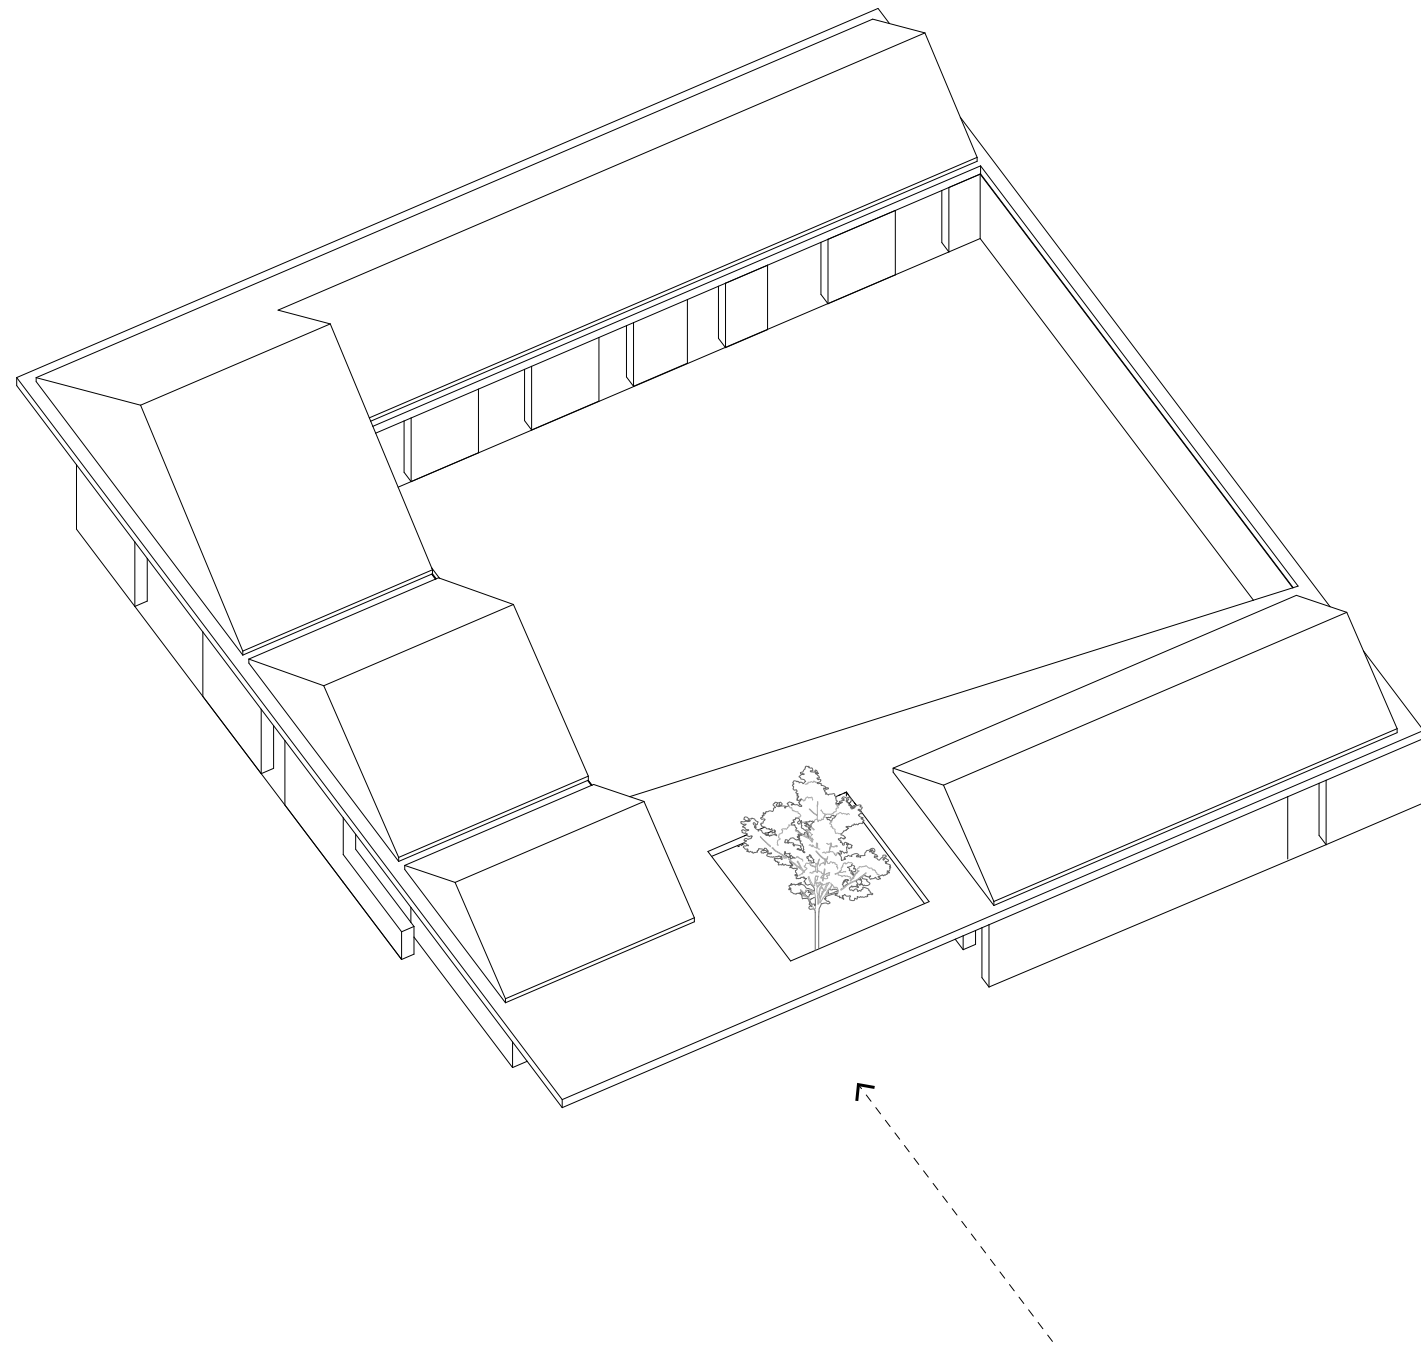

Courtyard