


interior design:

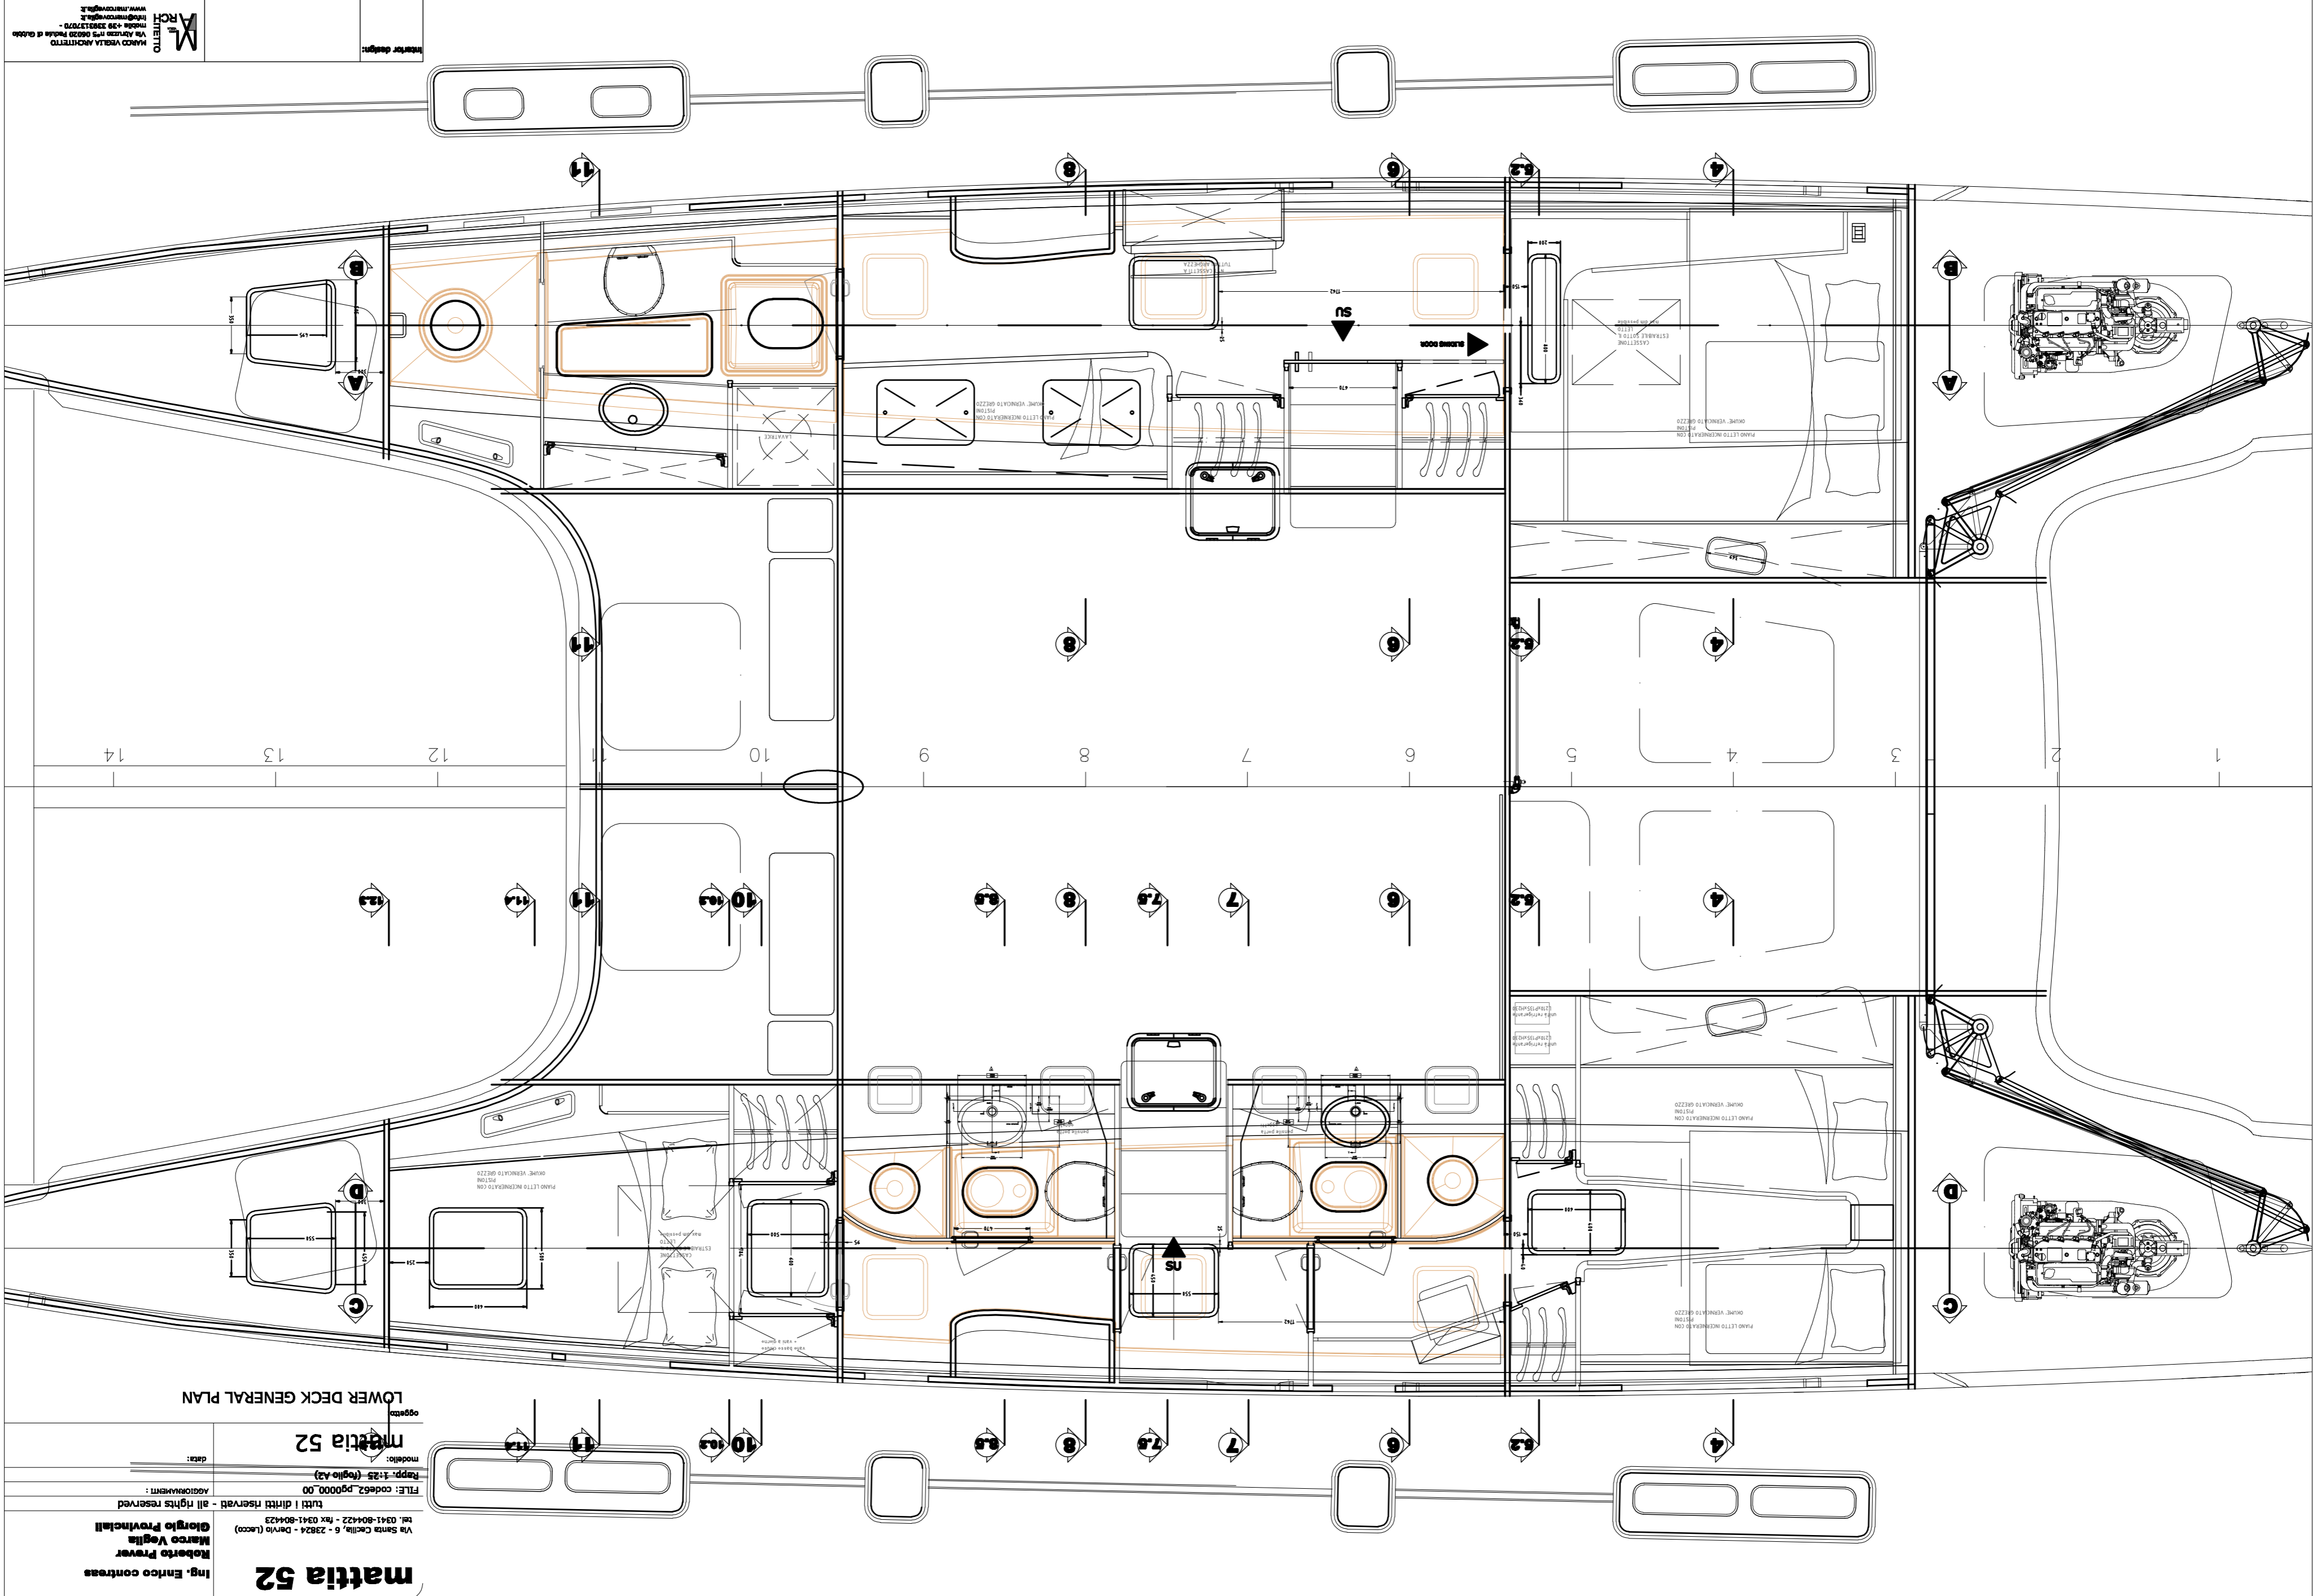

LOWER DECK GENERAL PLAN

attia 52

modello: **attia 52**

repp. 1:25 (foglio A2)

FILE: code2_p0000_00

AGGIORNAMENTI:

tutti i diritti riservati - all rights reserved

Via Sanza 6 - 23824 - Davino (Lecco)
 Roberto Vigilia
 Marco Vigilia
 Ing. Enrico contreras

attia 52