



INNER CIRCLE

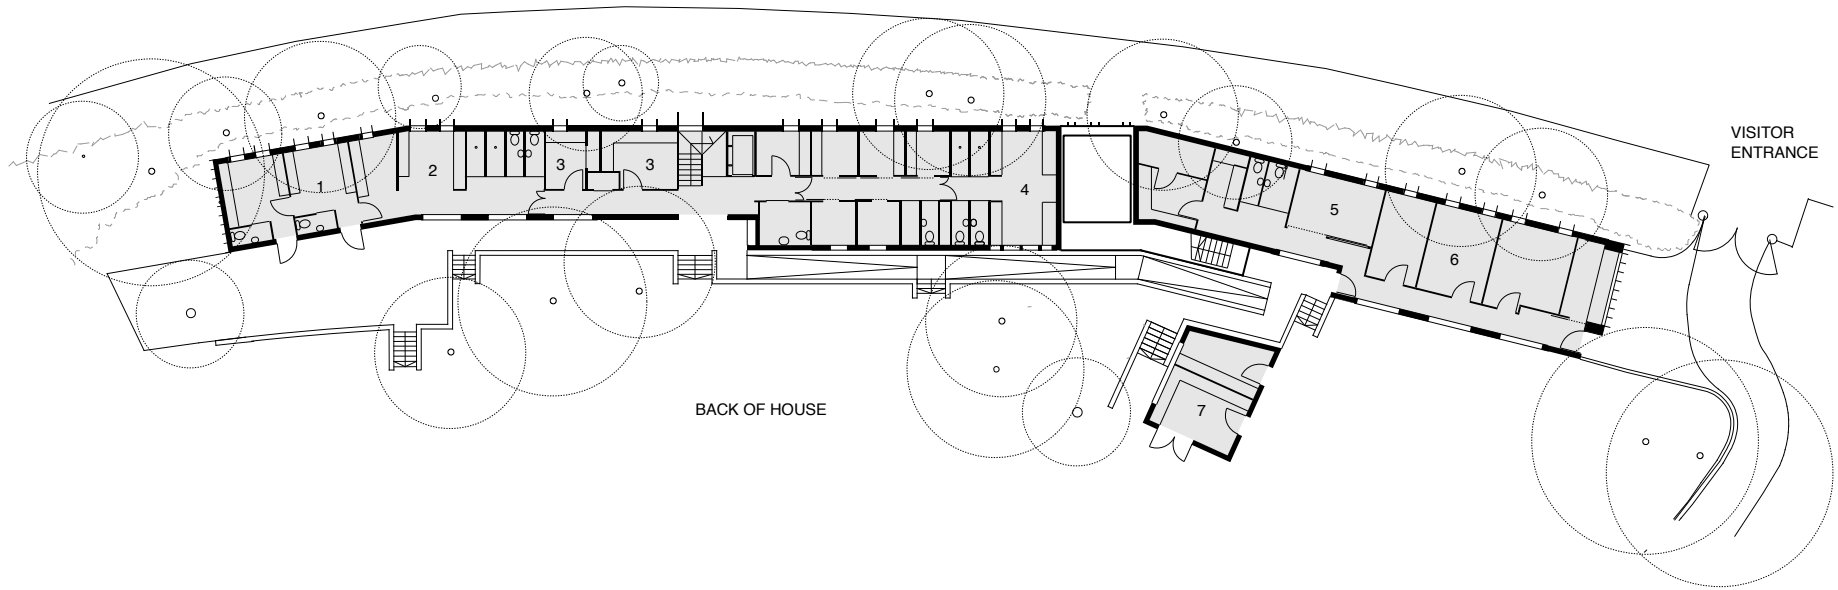

BACK OF HOUSE

VISITOR
ENTRANCE

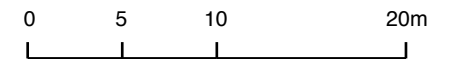

- 1 CHILDREN'S DRESSING ROOMS
- 2 FEMALE DRESSING ROOMS
- 3 RUNNING ROOMS
- 4 MALE DRESSING ROOMS
- 5 MEETING ROOM
- 5 OFFICES
- 6 WORKSHOP ANNEXE

