


2nd floor plan

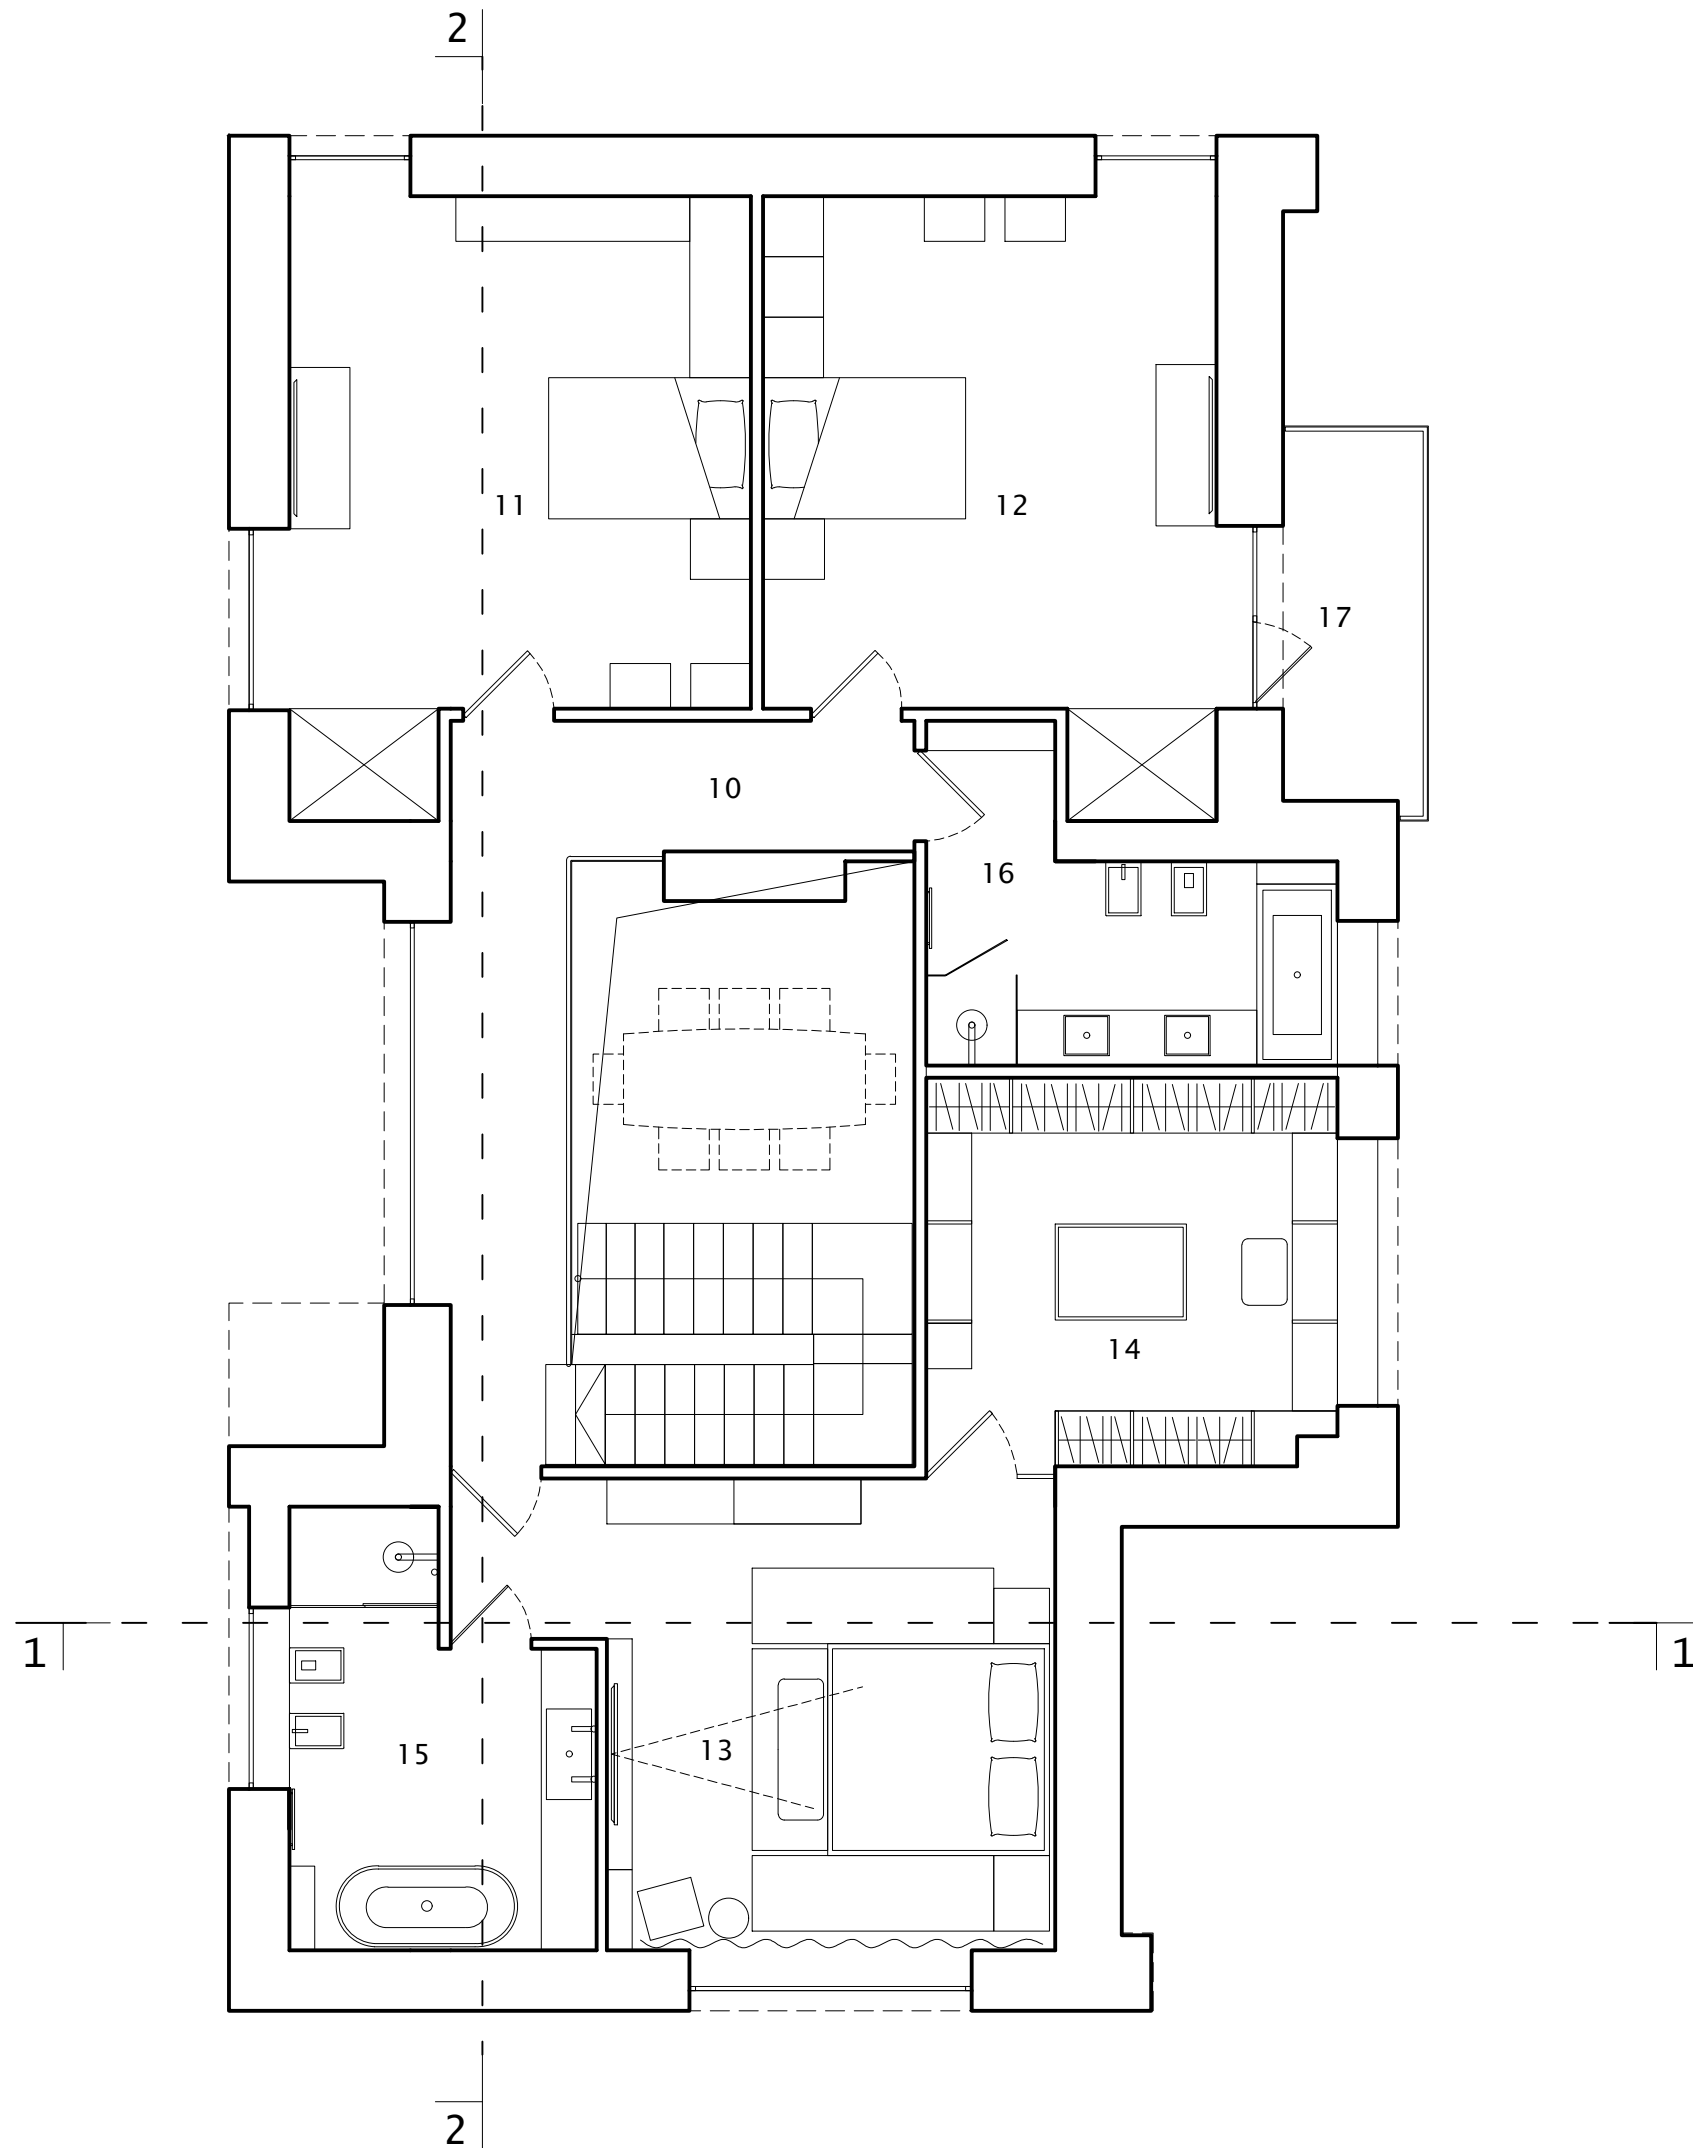

- 10 corridor
- 11 kids-room no.1
- 12 kids-room no.1
- 13 bedroom
- 14 wardrobe
- 15 bathroom no.1
- 16 bathroom no.1
- 17 balcony

