


Number	X	Y	Number	X	Y	Number	X	Y	Number	X	Y	Number	X	Y
0	9092	6300	30	-1895	23218	60	14725	22159	90	2718	15685	120	-2787	24620
1	9092	7100	31	-1660	22454	61	14047	22584	91	3367	15217	121	-3147	25334
2	9090	7900	32	-1455	21680	62	13374	23017	92	4130	14979	122	-3569	26013
3	9083	8700	33	-1278	20900	63	12705	23455	93	4925	14882	123	-4070	26637
4	9053	9499	34	-1129	20114	64	12037	23896	94	5724	14850	124	-4674	27162
5	8992	10297	35	-1007	19323	65	11370	24337	95	6524	14848	125	-5394	27511
6	8880	11089	36	-909	18529	66	10703	24779	96	7324	14852	126	-6100	27972
7	8677	11863	37	-834	17733	67	10035	25219	97	8124	14851	127	-6799	28447
8	8320	12579	38	-778	16935	68	9366	25657	98	8924	14850	128	-7480	28926
9	7769	13159	39	-739	16136	69	8691	26087	99	9724	14850	129	-8143	29409
10	7048	13507	40	-712	15336	70	7987	26468	100	10524	14850			
11	6251	13566	41	-695	14536	71	7246	26768	101	11324	14850			
12	5477	13362	42	-686	13737	72	6472	26973	102	12124	14850			
13	4765	12997	43	-681	12937	73	5677	27057	103	-1000	11247	1	4169	-972
14	4088	12570	44	-679	12137	74	4879	26992	104	-1006	12047	2	4895	-899
15	3405	12155	45	-679	11337	75	4119	26744	105	-1011	12847	3	5619	-800
16	2702	11773	46	-686	10537	76	3379	26496	106	-1017	13647	4	6341	-693
17	2038	11327	47	-700	9737	77	2643	26257	107	-1023	14447	5	7063	-585
18	1516	10720	48	-725	8937	78	1913	26018	108	-1032	15247	6	7786	-489
19	1218	9978	49	-759	8137	79	1183	25779	109	-1043	16047	7	8513	-419
20	1076	9190	50	-801	7337	80	453	25540	110	-1056	16847	8	9243	-370
21	1016	8393	51	-851	6537	81	-217	25299	111	-1072	17647	9	9976	-290
22	1002	7593	52	-907	5737	82	-681	25058	112	-1091	18447	10	10711	-220
23	-5003	27700	53	-969	4937	83	-1207	24817	113	-1124	19247	11	11460	-130
24	-4314	27293	54	-1037	4137	84	-1783	24587	114	-1171	20047	12	12211	-20
25	-3733	26743	55	-1111	3337	85	-2419	24357	115	-1232	20847	13	12963	70
26	-3244	26110	56	-1189	2537	86	-3117	24127	116	-1307	21647	14	13716	160
27	-2829	25426	57	-1271	1737	87	-3877	23897	117	-1396	22447	15	14471	270
28	-2473	24710	58	-1357	937	88	-4699	23667	118	-1500	23247	16	15228	390
29	-2164	23972	59	-1447	137	89	-5583	23437	119	-1619	23697	17	16000	520


Coordinate Table 1 1:150 Coordinate Table 2 1:150

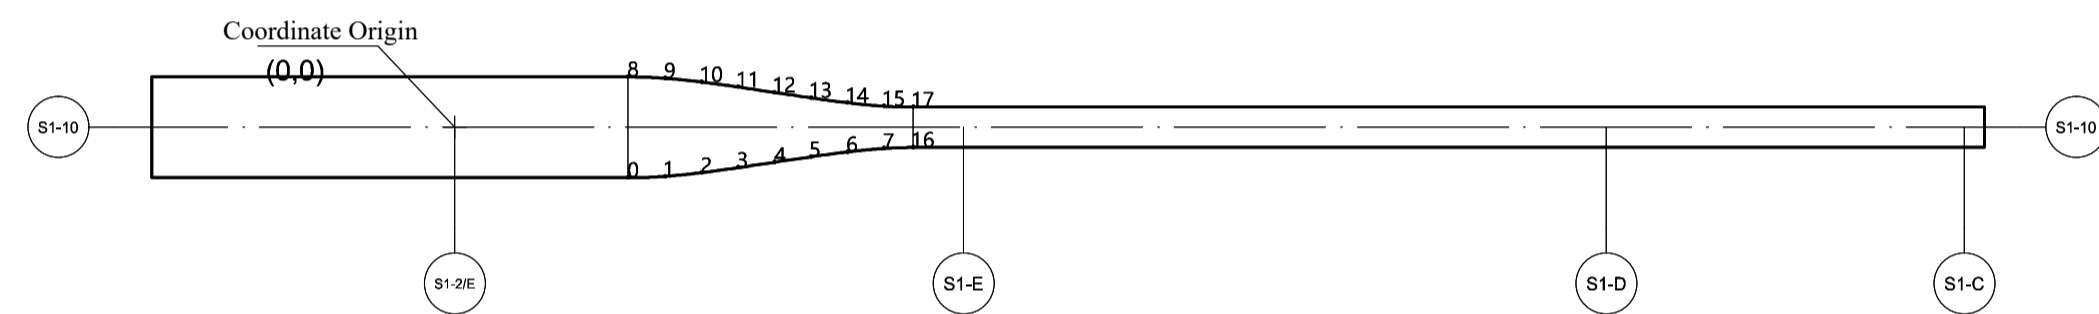

Positioning Map of Curves of Wall 2 1:150

Number	X	Y	Number	X	Y
0	19834	7650	50	4719	14908
1	19994	8434	51	3933	15056
2	20449	9092	52	3176	15316
3	21125	9520	53	2497	15739
4	1000	7355	54	1973	16343
5	1006	8155	55	1652	17076
6	1028	8954	56	1551	17869
7	1096	9752	57	1627	18666
8	1230	10540	58	1848	19434
9	1455	11308	59	2199	20153
10	1788	12035	60	2667	20802
11	2237	12697	61	3293	21300
12	2830	13235	62	4056	21543
13	3566	13547	63	4856	21552
14	4366	13580	64	5633	21362
15	5148	13412	65	6343	20994
16	5895	13126	66	7015	20559
17	6606	12759	67	7682	20118
18	7280	12329	68	8349	19677
19	7907	11831	69	9017	19236
20	8448	11242	70	9691	18806
21	8863	10558	71	10381	18400
22	9112	9798	72	11074	18000
23	9231	9007	73	11772	17610
24	9286	8208	74	12471	17221
25	9316	7409	75	13170	16832
26	9327	6609	76	13867	16444
27	-6146	22033	77	14556	16033
28	-5348	21977	78	15241	15619
29	-4583	21745	79	21859	9650
30	-3890	21344	80	9331	6300
31	-3294	20811	81	-1000	7251
32	-2796	20185	82	15258	14850
33	-2386	19497			
34	-2053	18770			
35	-1785	18016			
36	-1574	17245			
37	-1412	16461			
38	-1289	15671			
39	-1197	14876			
40	-1133	14079			
41	-1087	13280			
42	-1057	12481			
43	-1030	11681			
44	-1025	10881			
45	-1019	10081			
46	-1014	9281			
47	-1008	8481			
48	-1003	7681			
49	-5517	14850			


Coordinate Table 1:150

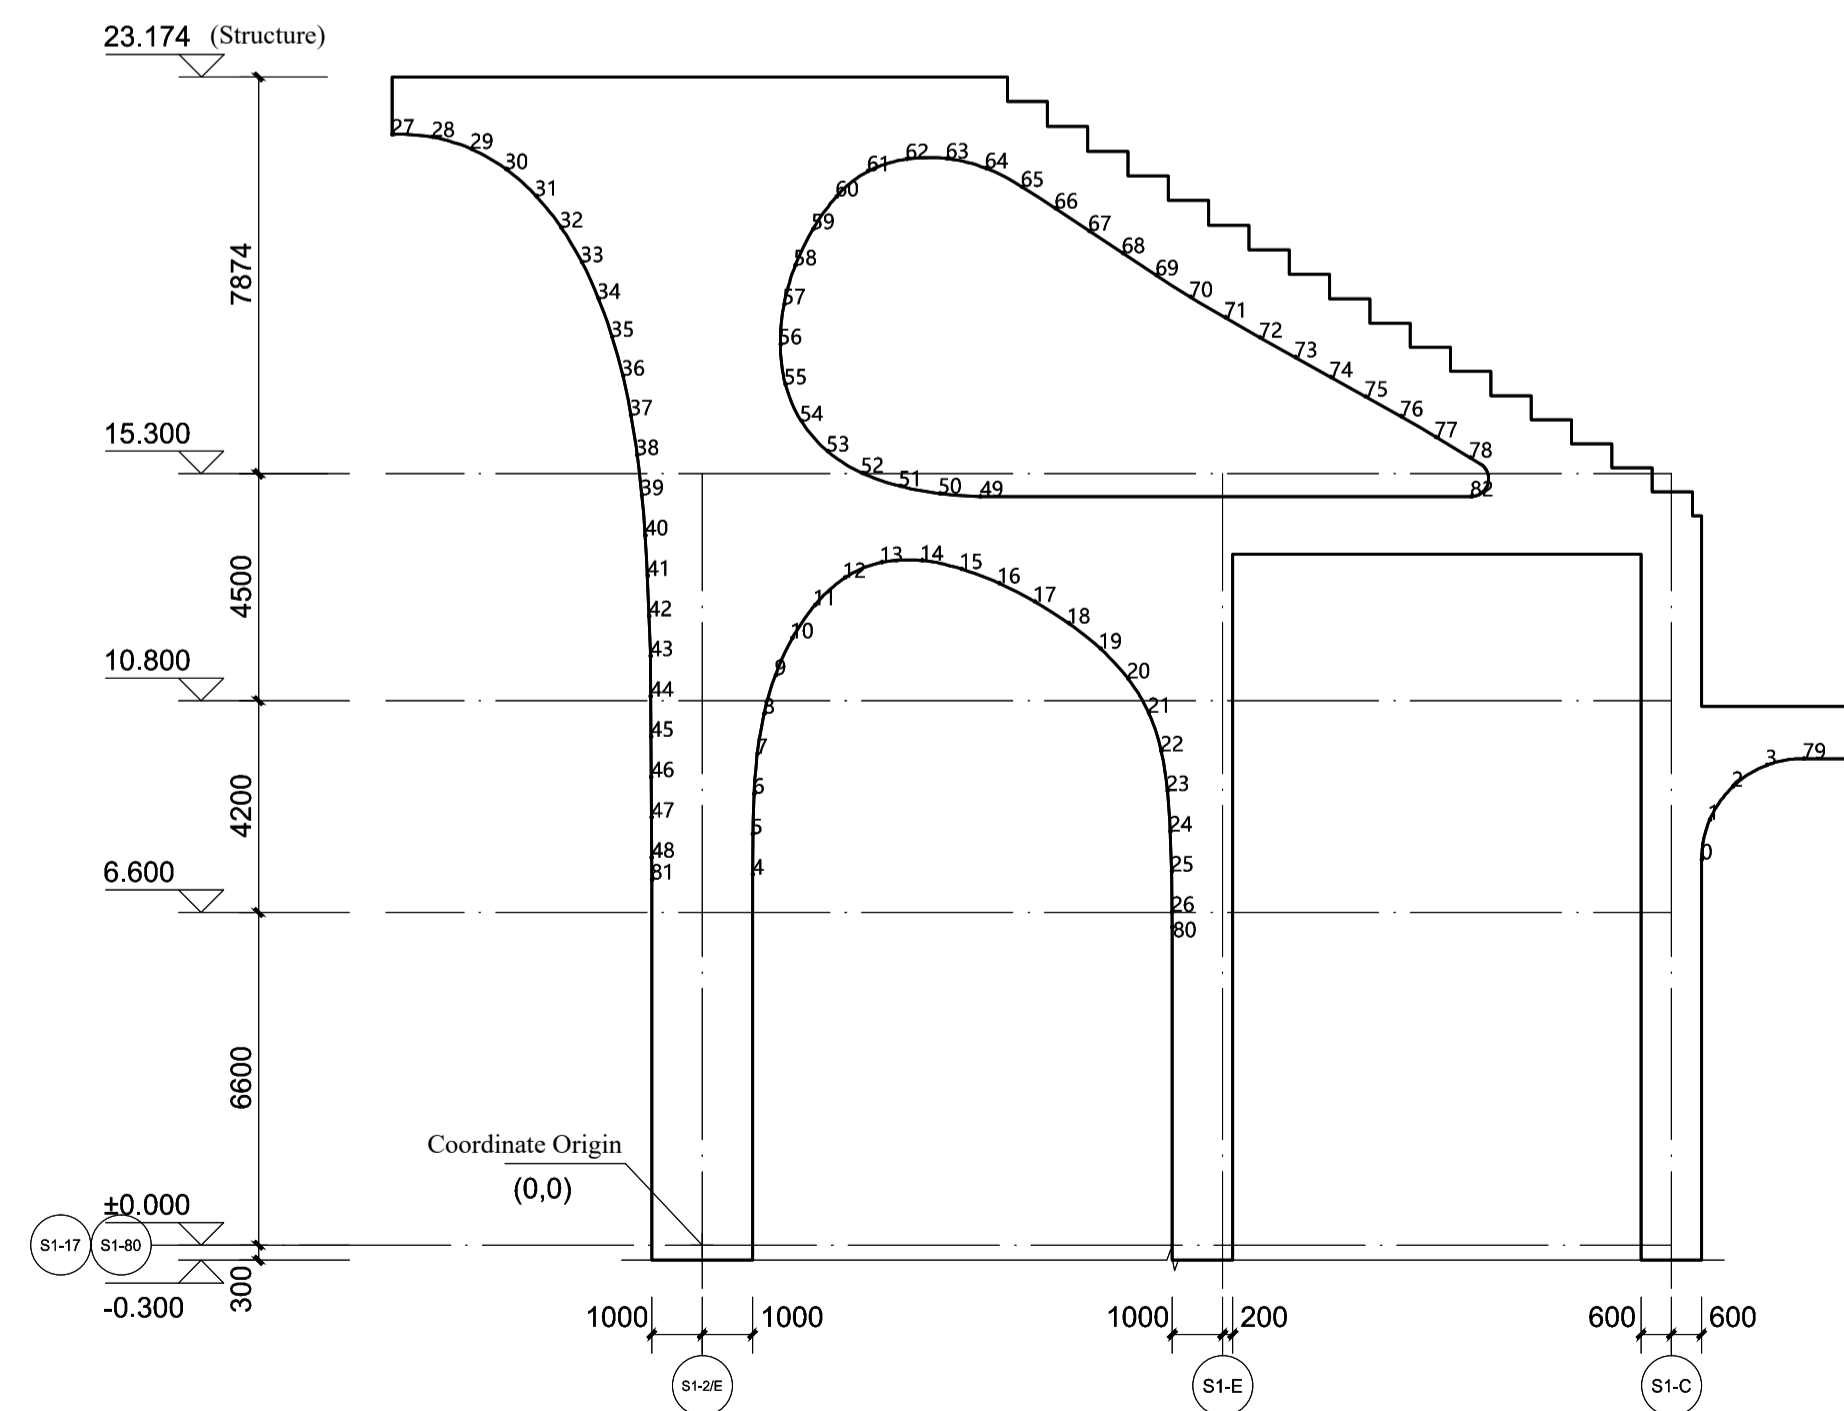


Positioning Map of Curves of Wall 1:150

Number	X	Y	Number	X	Y	Number	X	Y
0	-5950	20848	50	9207	7106	100	21920	10631
1	-5152	20769	51	9211	6310	101	22186	9911
2	-4403	20484	52	10403	12510	102	22239	9137
3	-3746	20024	53	10614	13250	103	22247	8362
4	-3194	19441	54	11184	13766	104	22248	7586
5	-2737	18780	55	11942	13910			
6	-2362	18070	56	12721	13910			
7	-2054	17328	57	13500	13910			
8	-1802	16564	58	14280	13910			
9	-1600	15786	59	15059	13910			
10	-1439	14999	60	15816	13766			
11	-1313	14205	61	16386	13250			
12	-1216	13407	62	16598	12510			
13	-1143	12607	63	16666	12320			
14	-1089	11805	64	16312	11876			
15	-1051	11002	65	15853	11429			
16	-1026	10199	66	15411	10982			
17	-1011	9395	67	15000	10534			
18	-1003	8591	68	14611	10087			
19	-1000	7787	69	14244	9640			
20	-1000	6984	70	13900	9193			
21	23298	7577	71	13578	8746			
22	23396	8358	72	13279	8300			
23	23745	9060	73	12994	7854			
24	24344	9565	74	12724	7408			
25	25080	9842	75	12469	6962			
26	25860	9952	76	12229	6516			
27	1000	6310	77	12004	6070			
28	1000	7106	78	11794	5624			
29	1000	7901	79	11599	5178			
30	1016	8696	80	11419	4732			
31	1065	9490	81	11254	4286			
32	1168	10279	82	11104	3840			
33	1349	11053	83	10969	3394			
34	1630	11797	84	10849	2948			
35	2028	12484	85	10744	2502			
36	2563	13069	86	10654	2056			
37	3249	13463	87	10579	1610			
38	4029	13605	88	10519	1164			
39	4821	13547	89	10474	718			
40	5591	13352	90	10444	272			
41	6330	13057	91	10429	-174			
42	7028	12677	92	10429	-620			
43	7674	12215	93	10444	-1076			
44	8244	11660	94	10474	-1532			
45	8698	11009	95	10519	-1988			
46	8995	10273	96	10579	-2444			
47	9134	9491	97	10644	-2900			
48	9180	8696	98	10714	-3356			
49	9198	7901	99	10789	-3812			

Coordinate Table 1:150

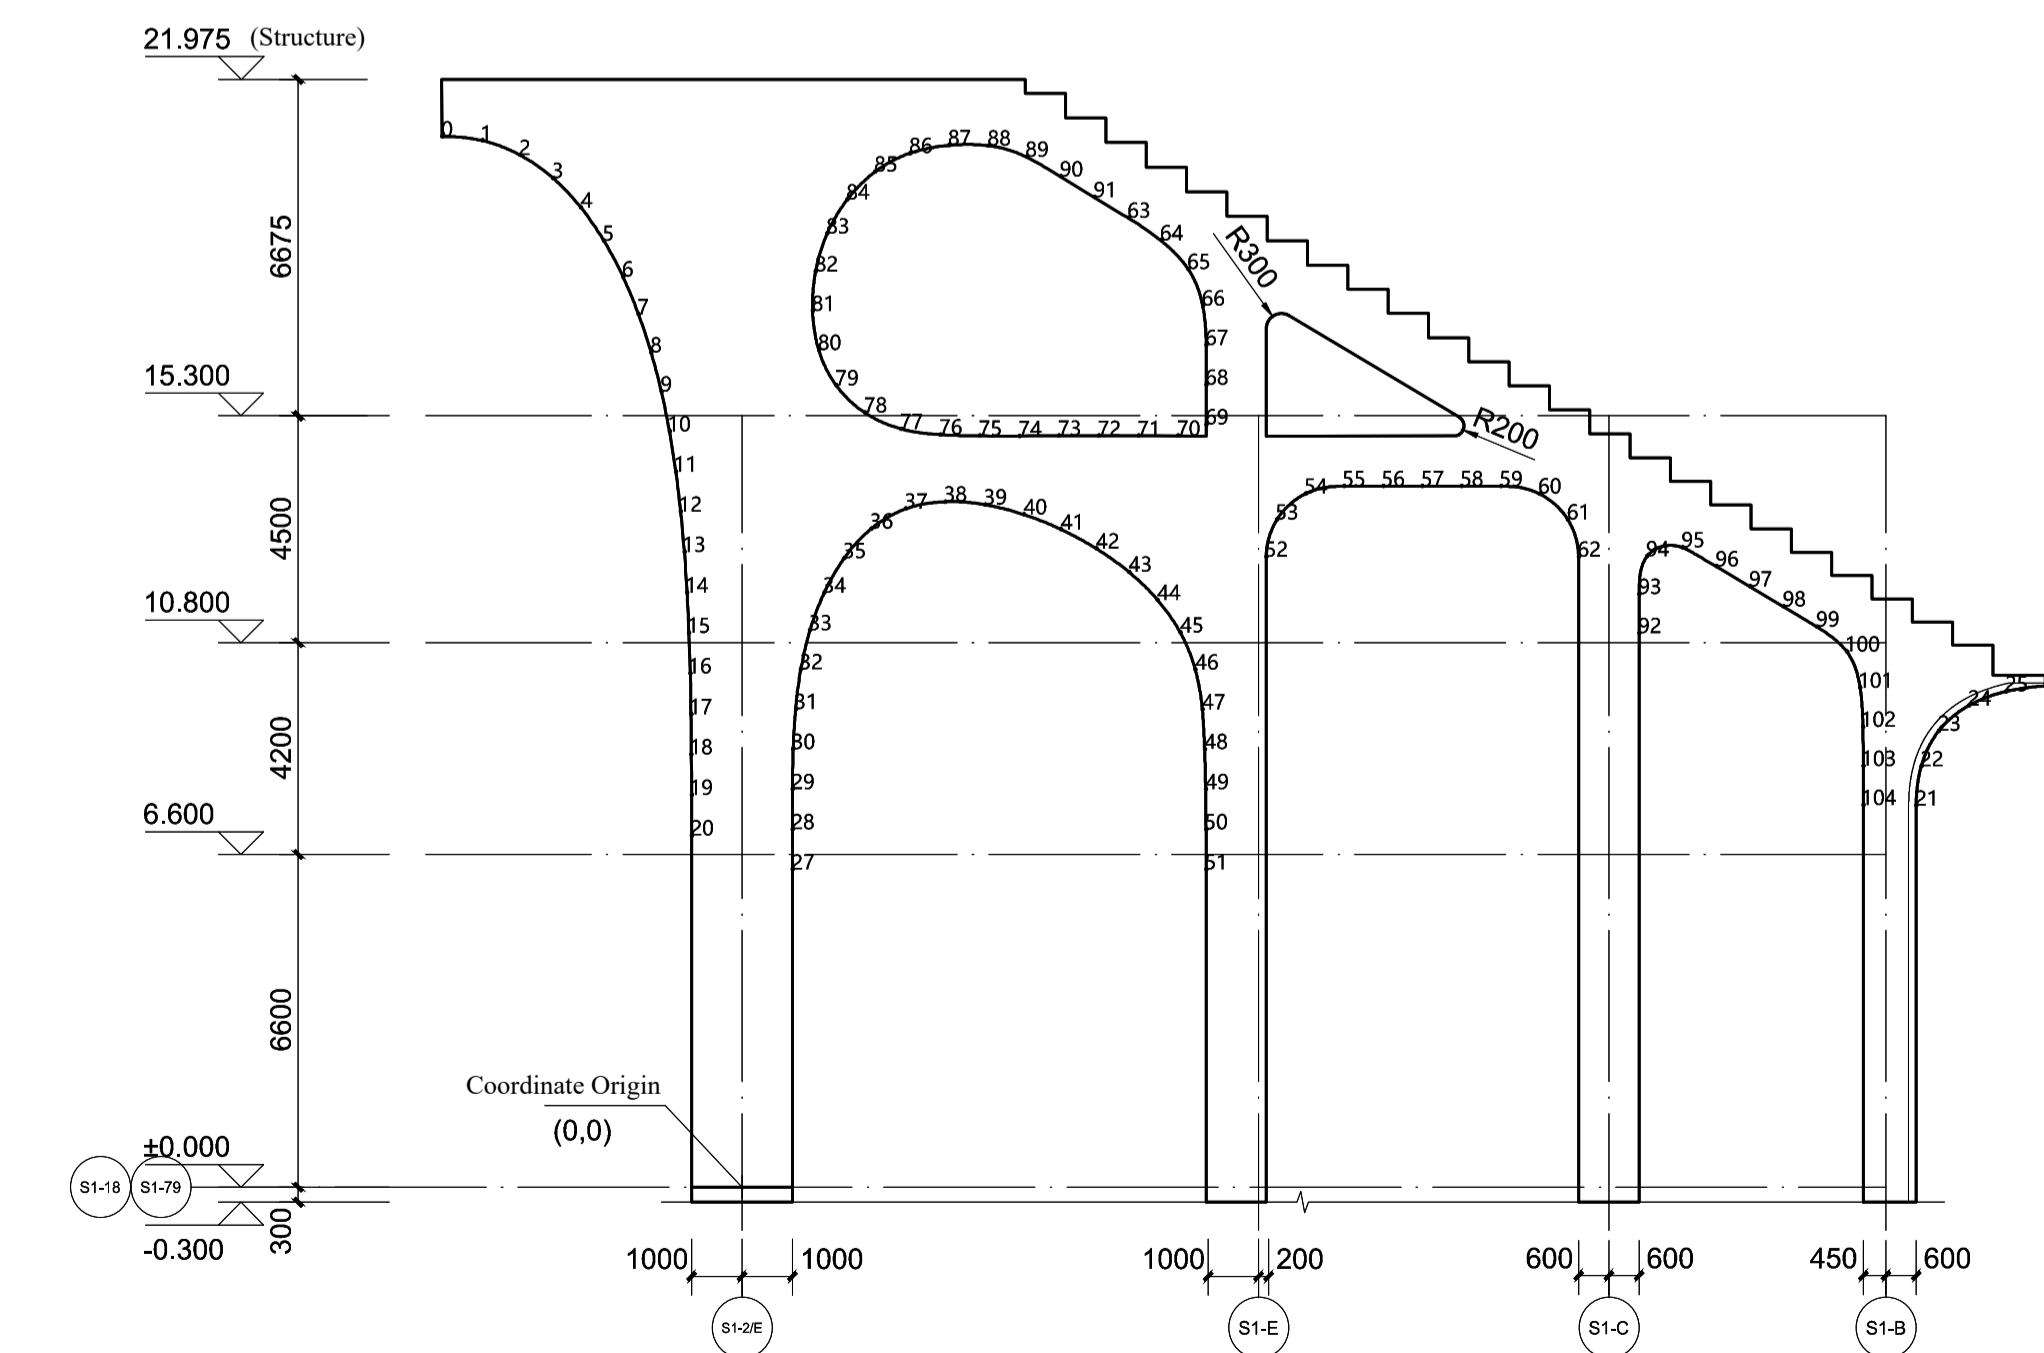

Positioning Map of Curves of Wall 1:150

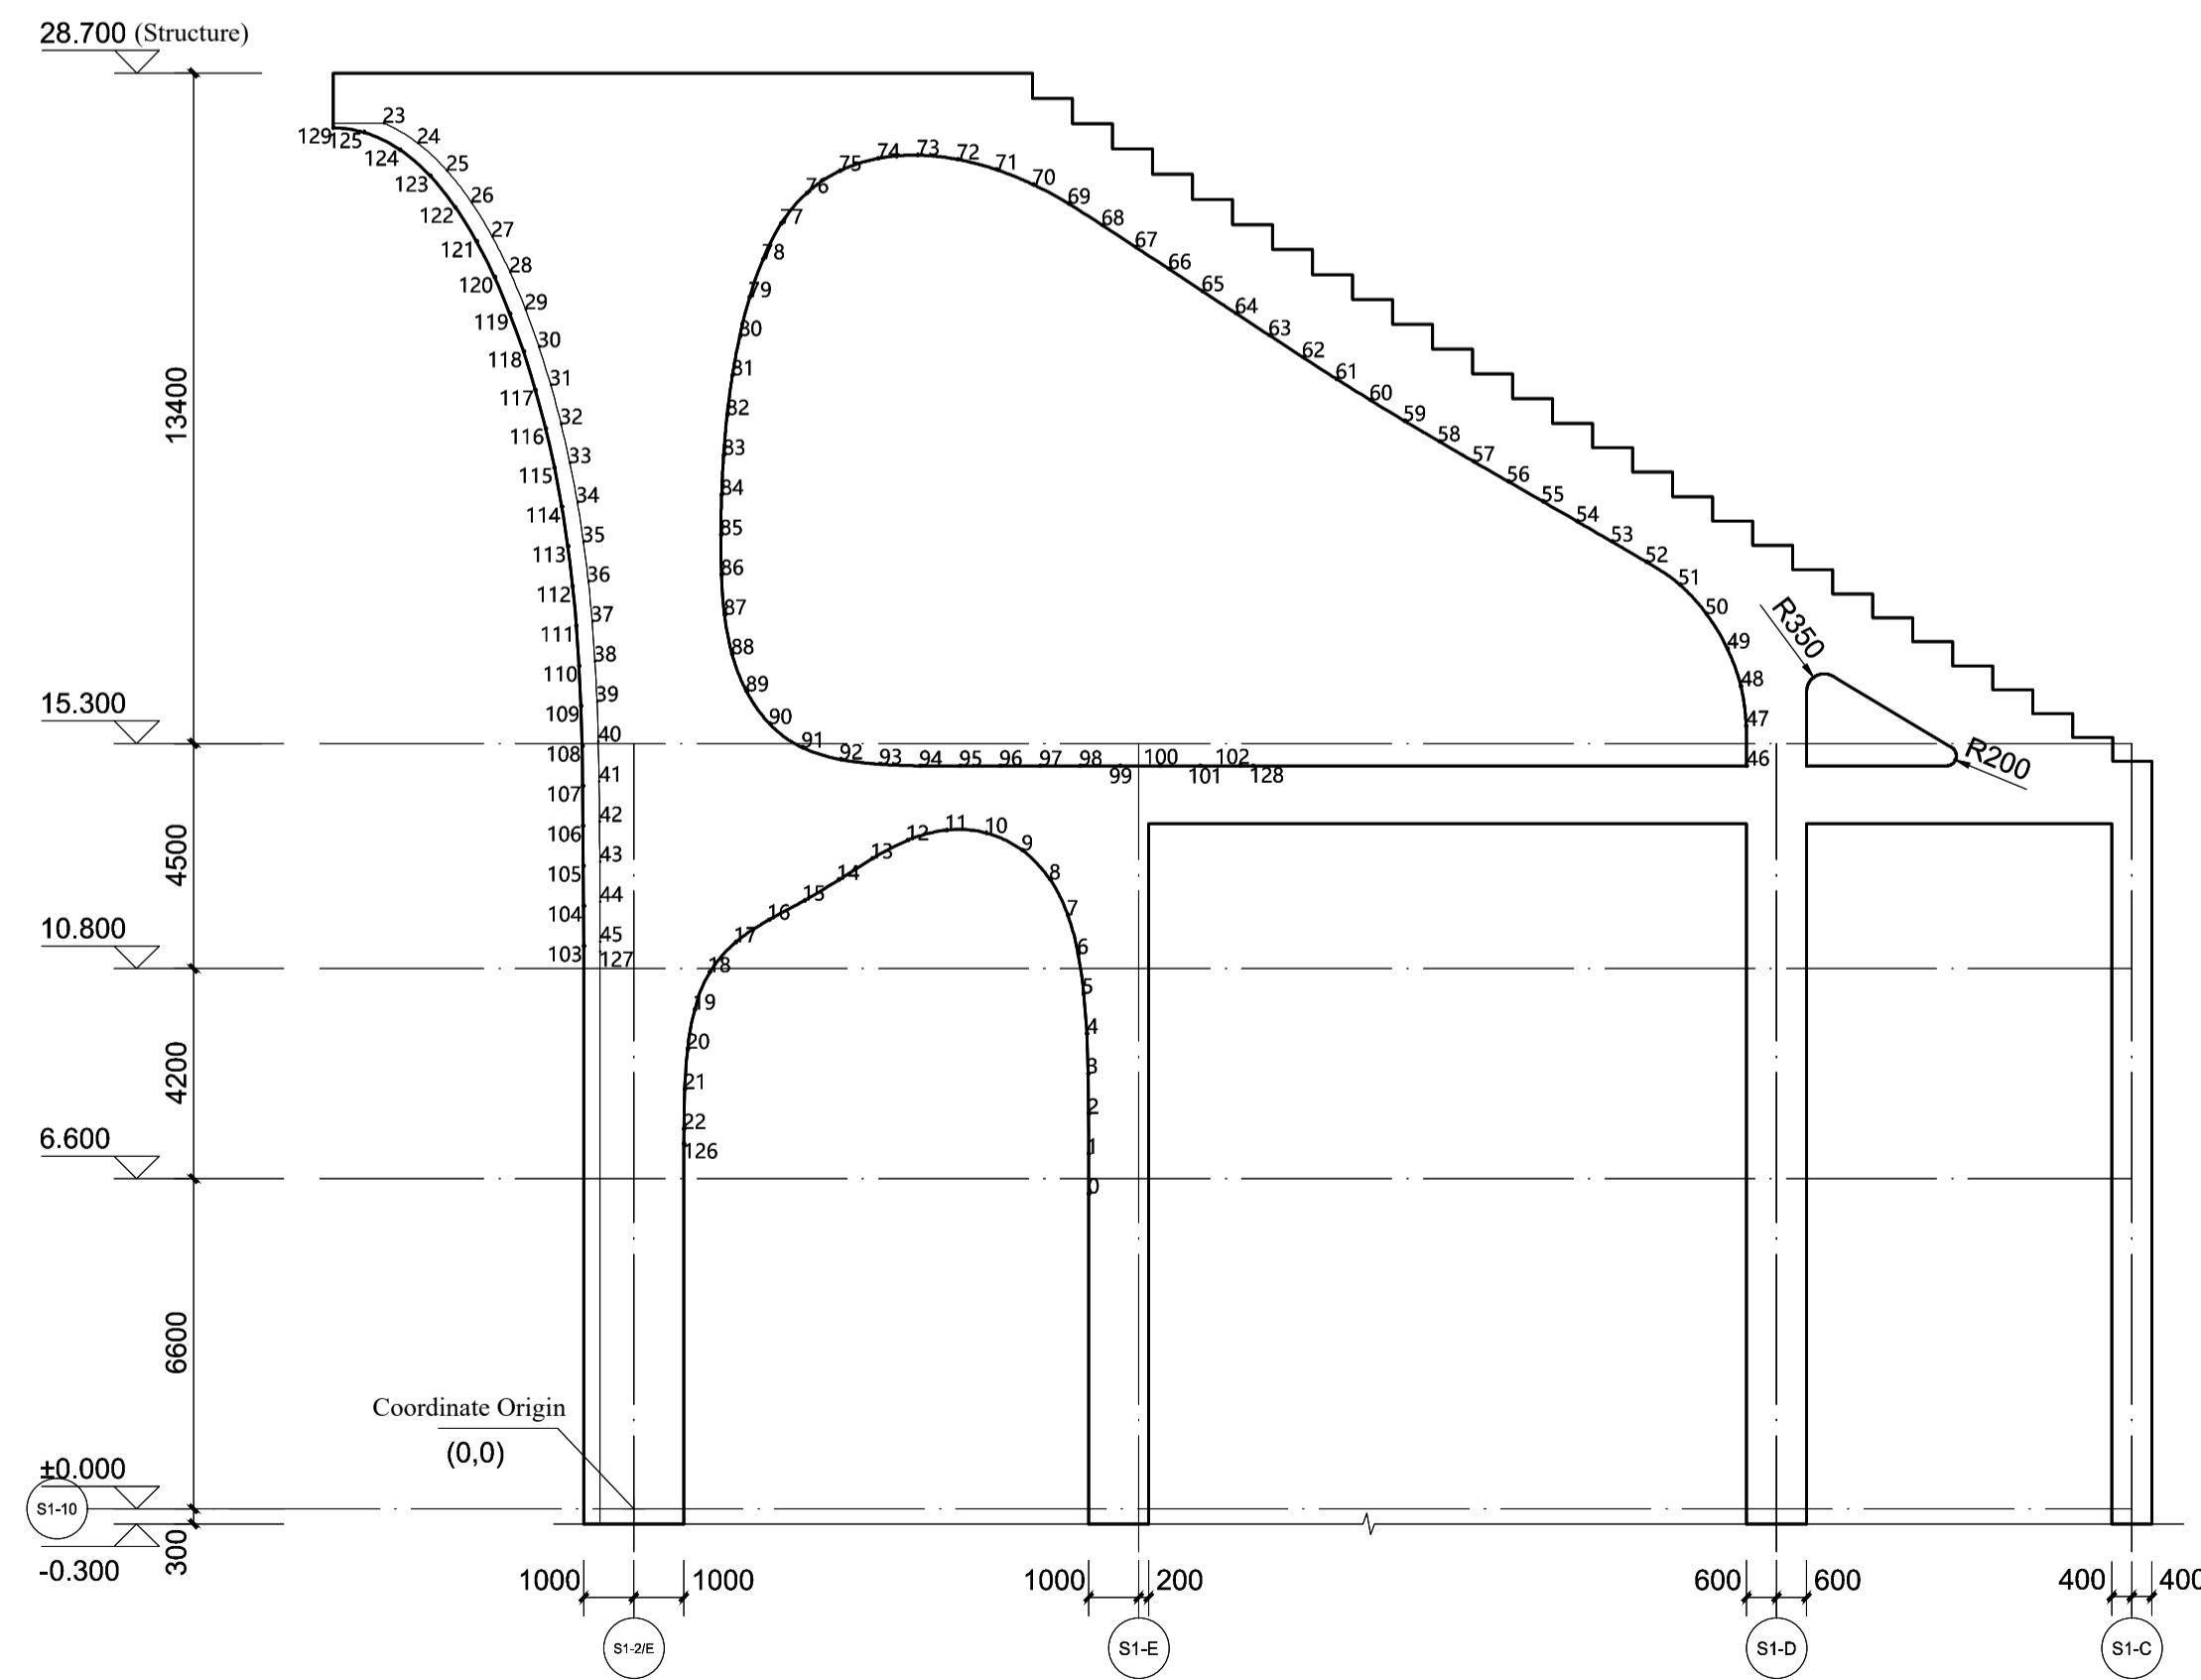

Positioning Map of Curves of Wall 1 1:150