

FOR NATURAL STONE

DRAWING REF.  
**PER001-ZN09-400**

DRAWING NAME  
**PLAN & ELEVATIONS OF GRANITE LEAF**

SCALE  
**AS INDICATED**




PREPARED BY **GD** CHECKED BY **AB**

APPROVED

REVISION  
DATE 10/06/2021

WORKS CHECKS:  
IF QUANTITY > 10 NO. SAMPLE 10%

MATERIAL	DATE	INITIAL	FACE FINISH	DATE	INITIAL	CUT TO SIZE	DATE	INITIAL	LABOURS	DATE	INITIAL	FINAL CHECK	DATE	INITIAL	PACKED	DATE	INITIAL	DESPATCH/ DELIVERY	DATE	INITIAL	

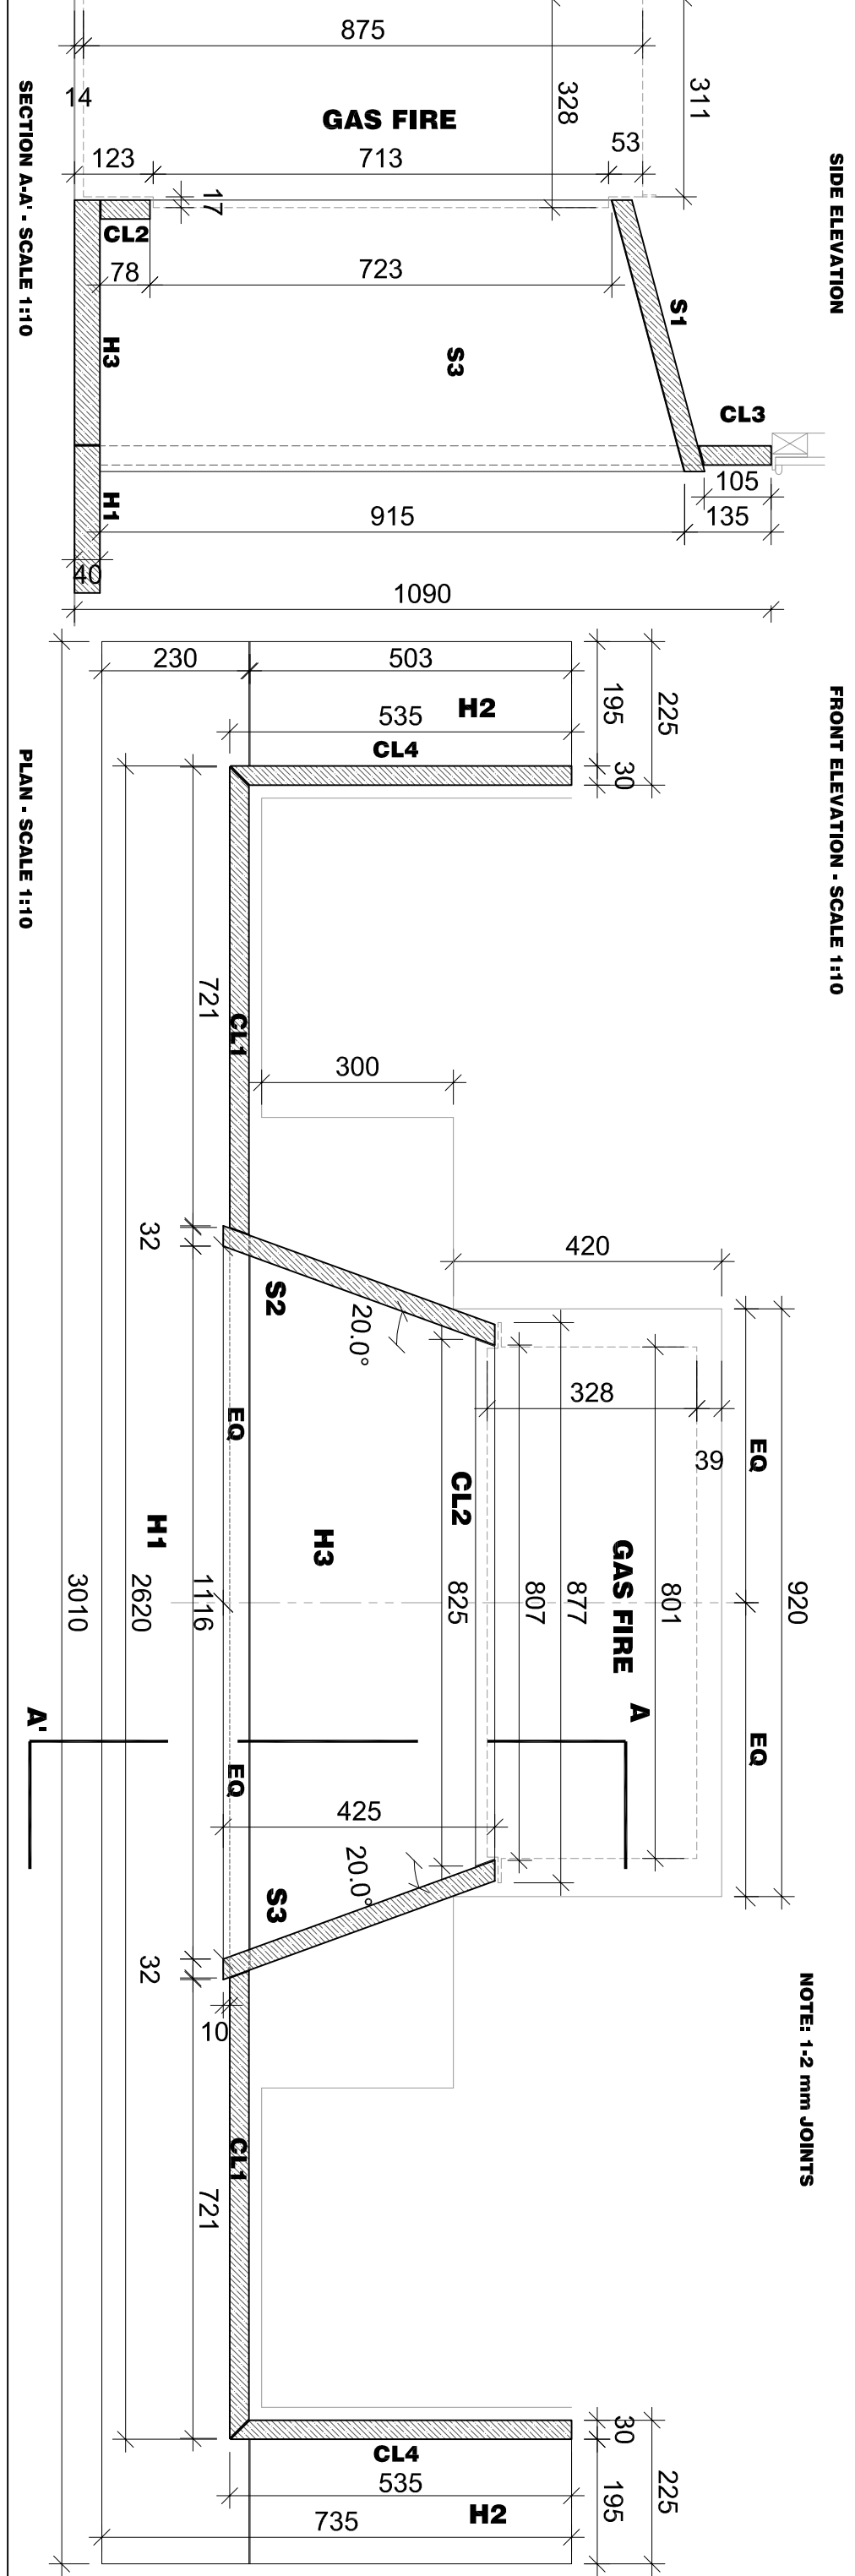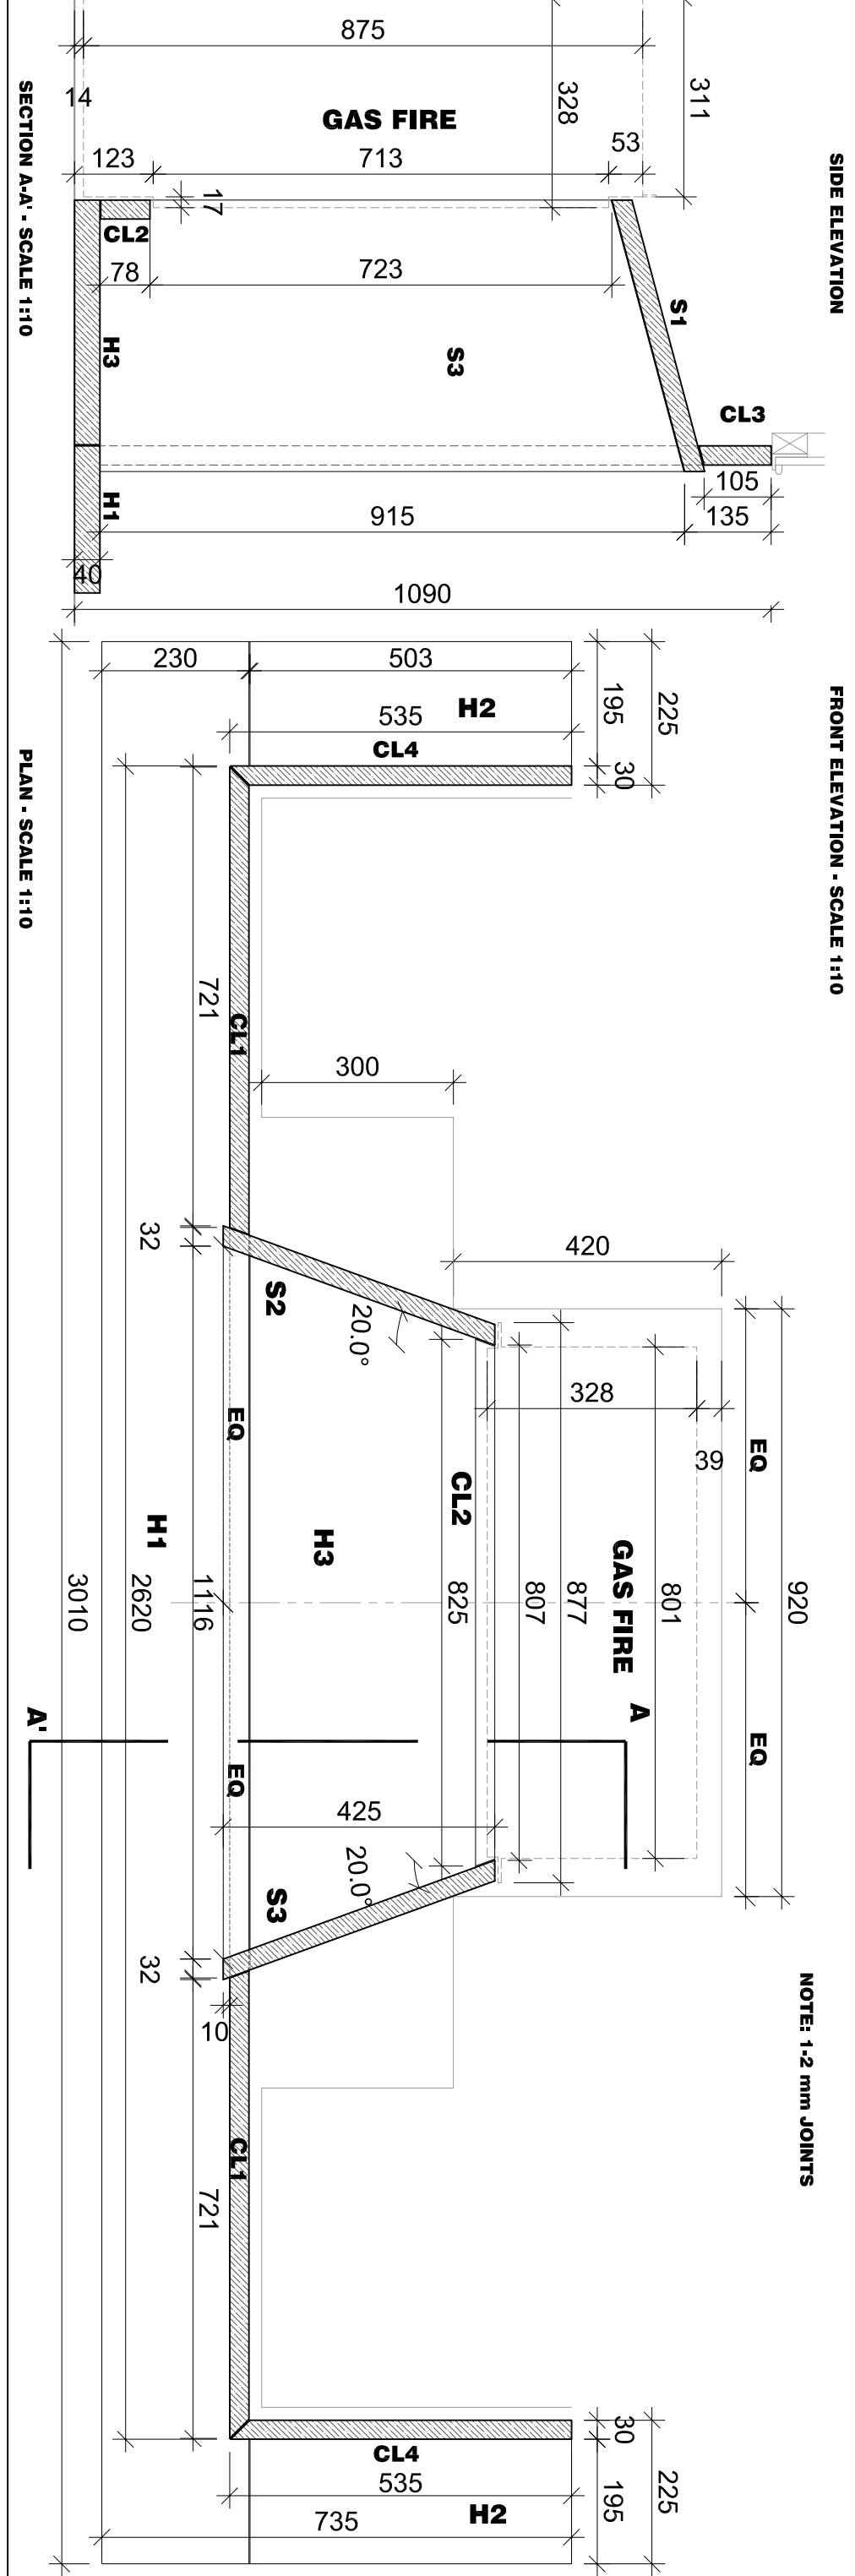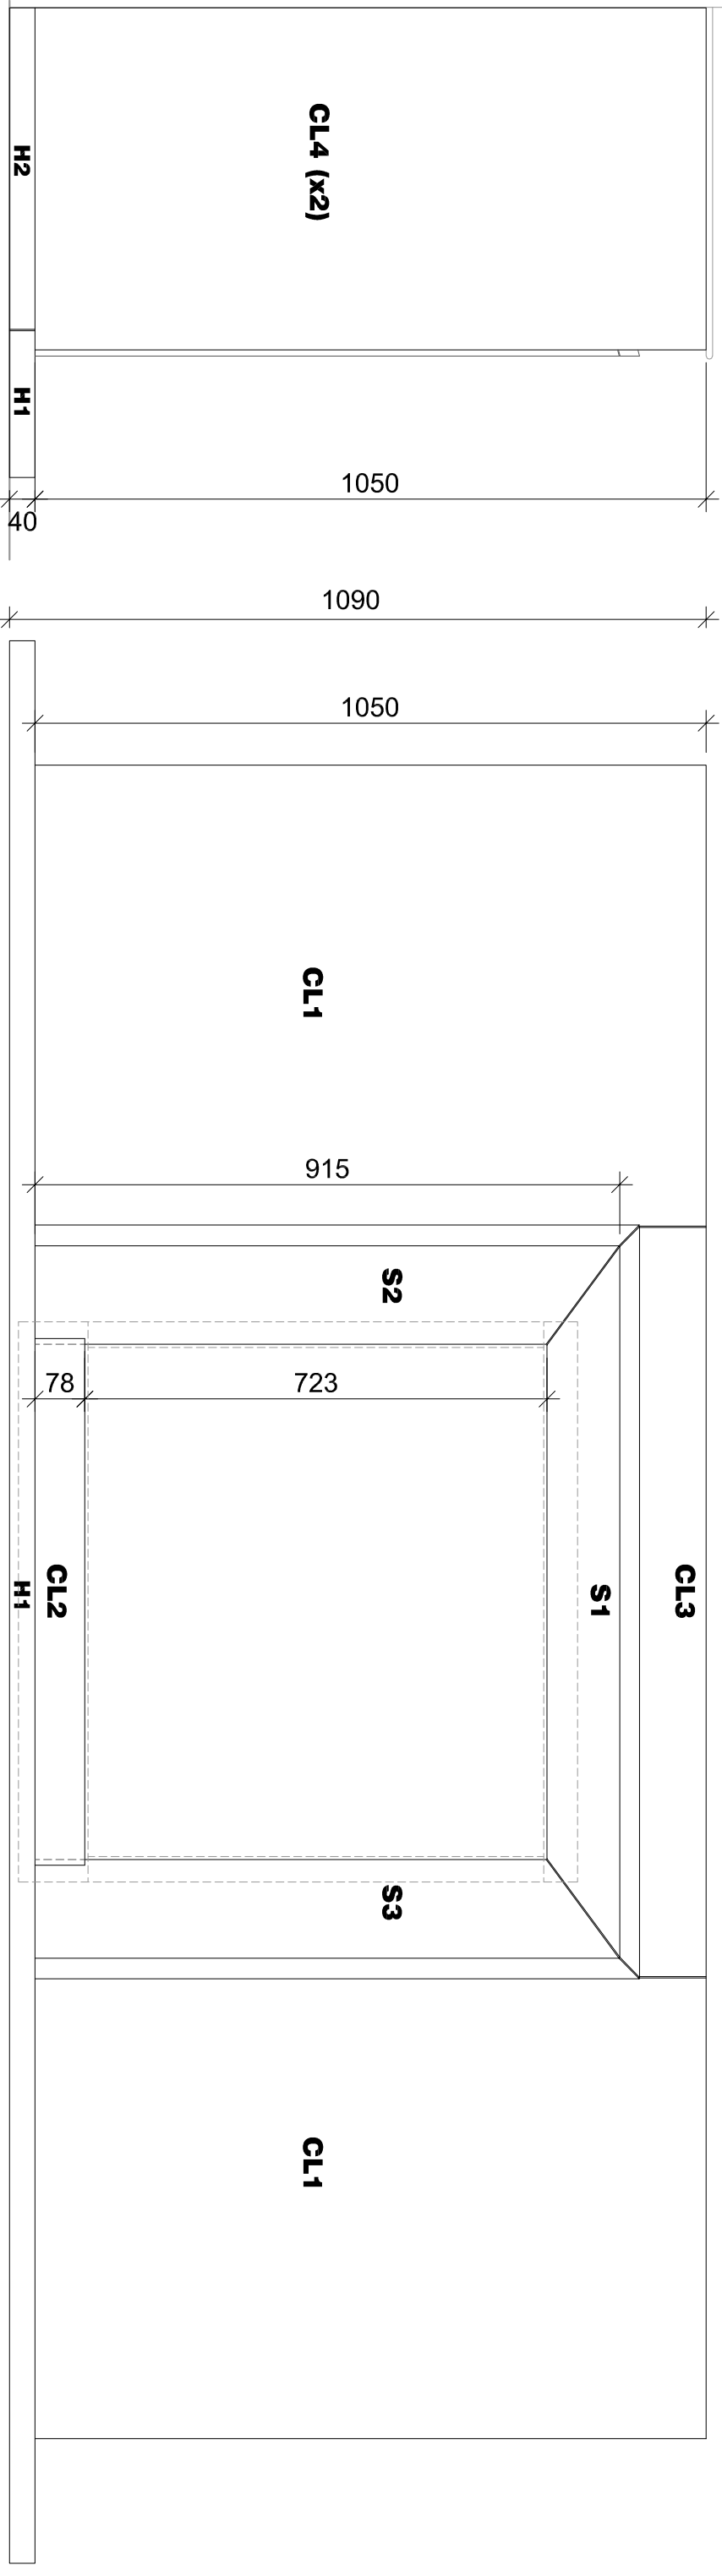

NOTE: 1.2 mm JOINTS