


GROUND FLOOR

01 CONTROL ACCESS	030.00 M2
02 AUDITORIUM	125.00 M2
03 NEWSPAPER LIBRARY	137.00 M2
04 WORK IN GROUPS - A	015.00 M2
05 WORK IN GROUPS - B	015.00 M2
06 WORK IN GROUPS - C	030.00 M2
07 TOY LIBRARY	060.00 M2
08 FACILITIES	015.00 M2
09 TOILETS - A	055.00 M2
10 TOILETS - B	010.00 M2
11 ELEVATOR	005.00 M2
12 STAIRS	030.00 M2
SURFACE AREA	
590.00 M2	

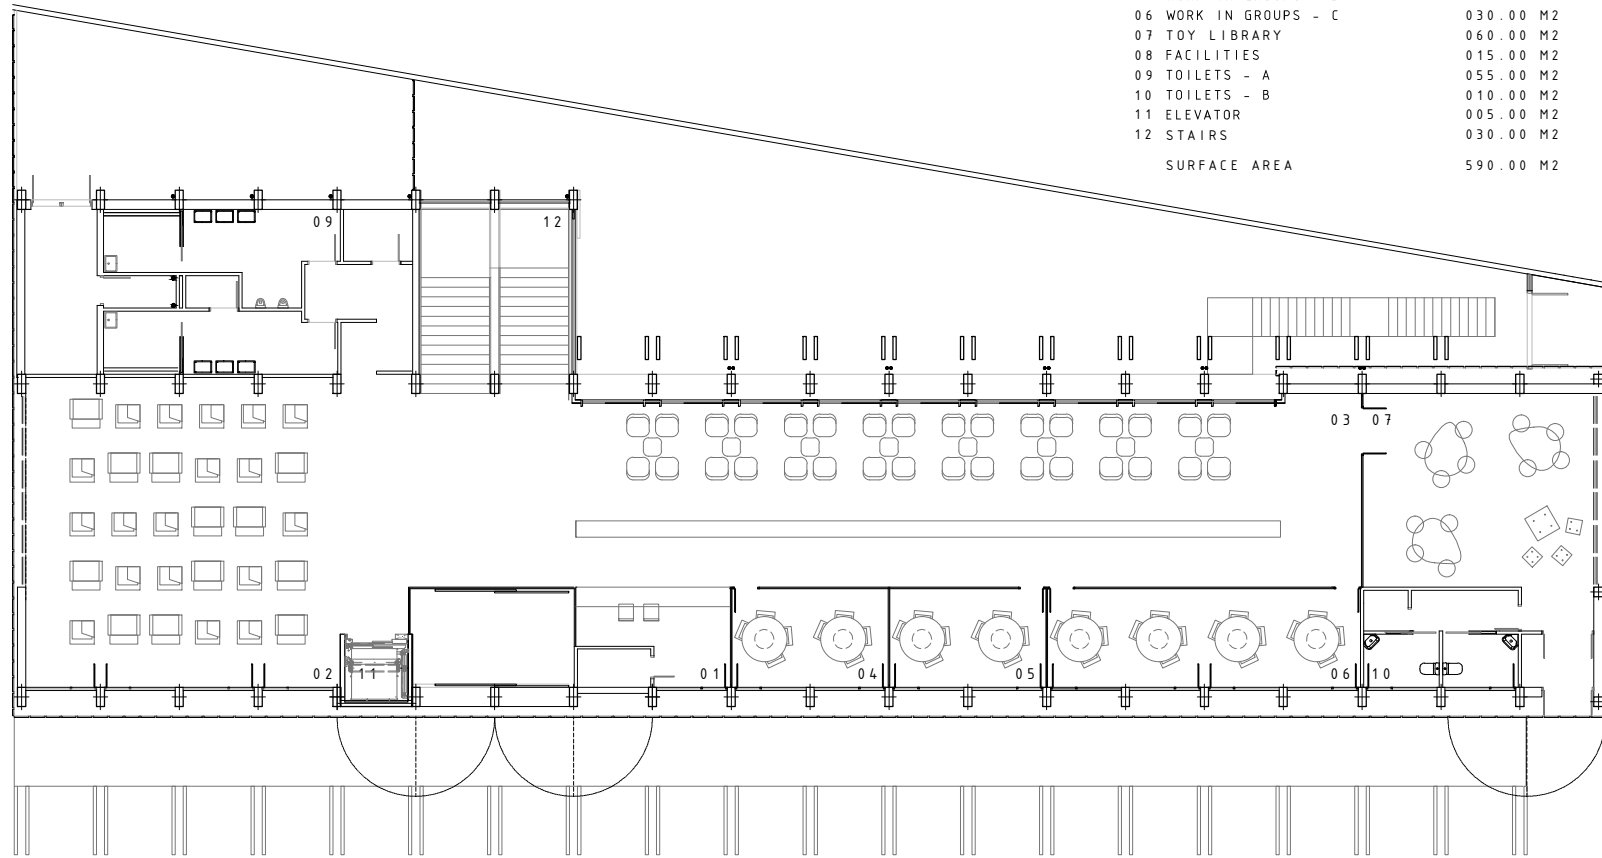

FIRST FLOOR

01 CONTROL ACCESS	017.00 M2
02 STUDY AREA	443.00 M2
03 MEDIA LIBRARY	100.00 M2
04 TOILETS - A	055.00 M2
05 ELEVATOR	005.00 M2
06 STAIRS	030.00 M2
SURFACE AREA	
605.00 M2	
TOTAL BUILT AREA LIBRARY	
605.00 M2	

