


- 1 entry
- 2 living room
- 3 dining room
- 4 terrace
- 5 existing building

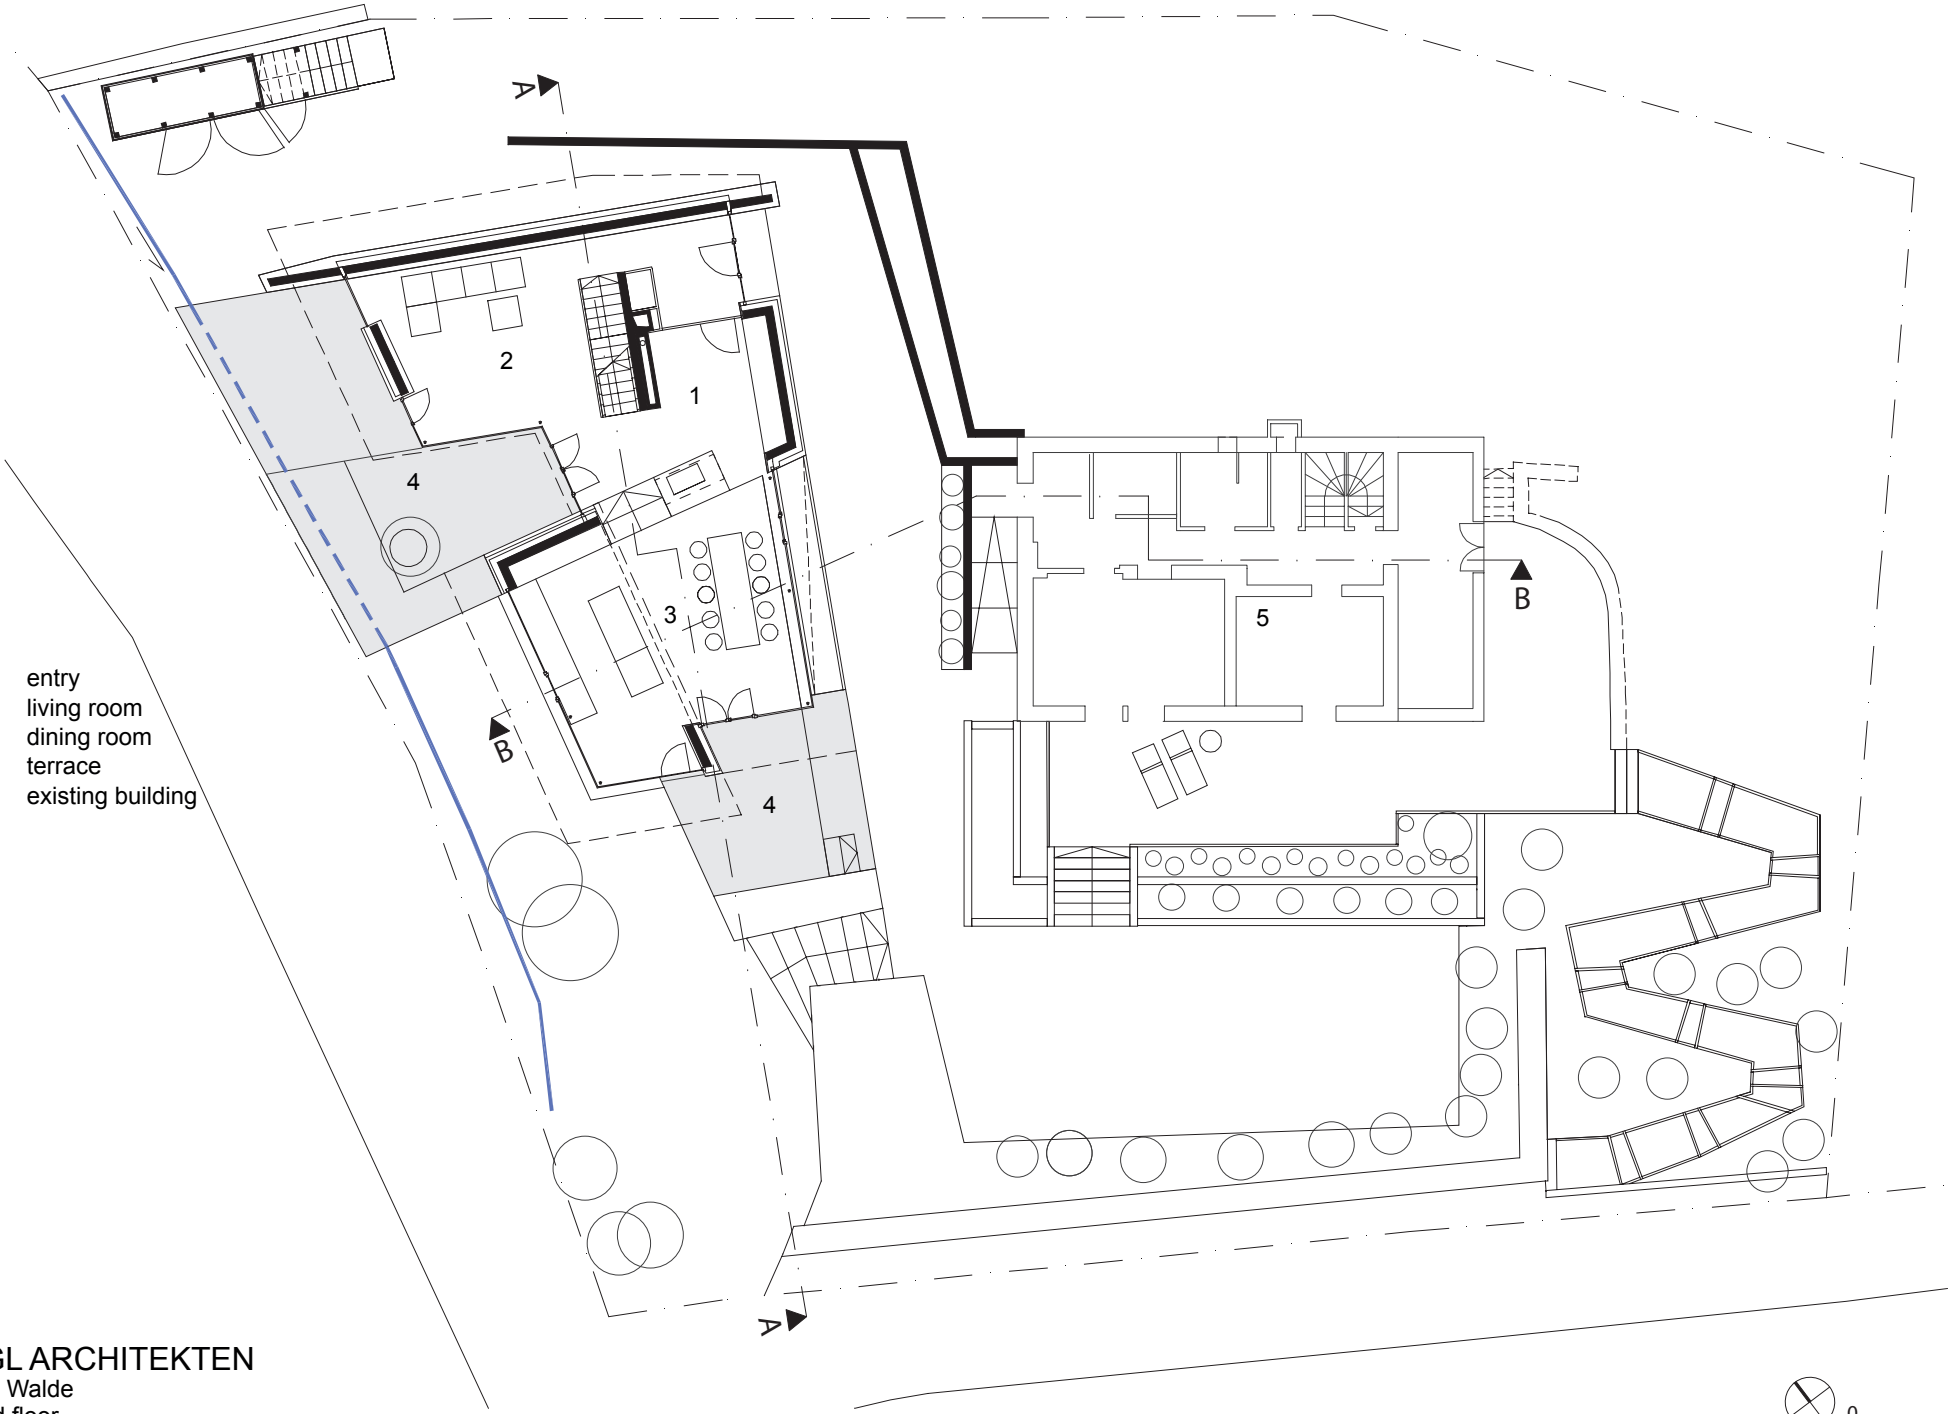

GOGL ARCHITEKTEN  
House Walde  
ground floor

