


ROOF EDGE

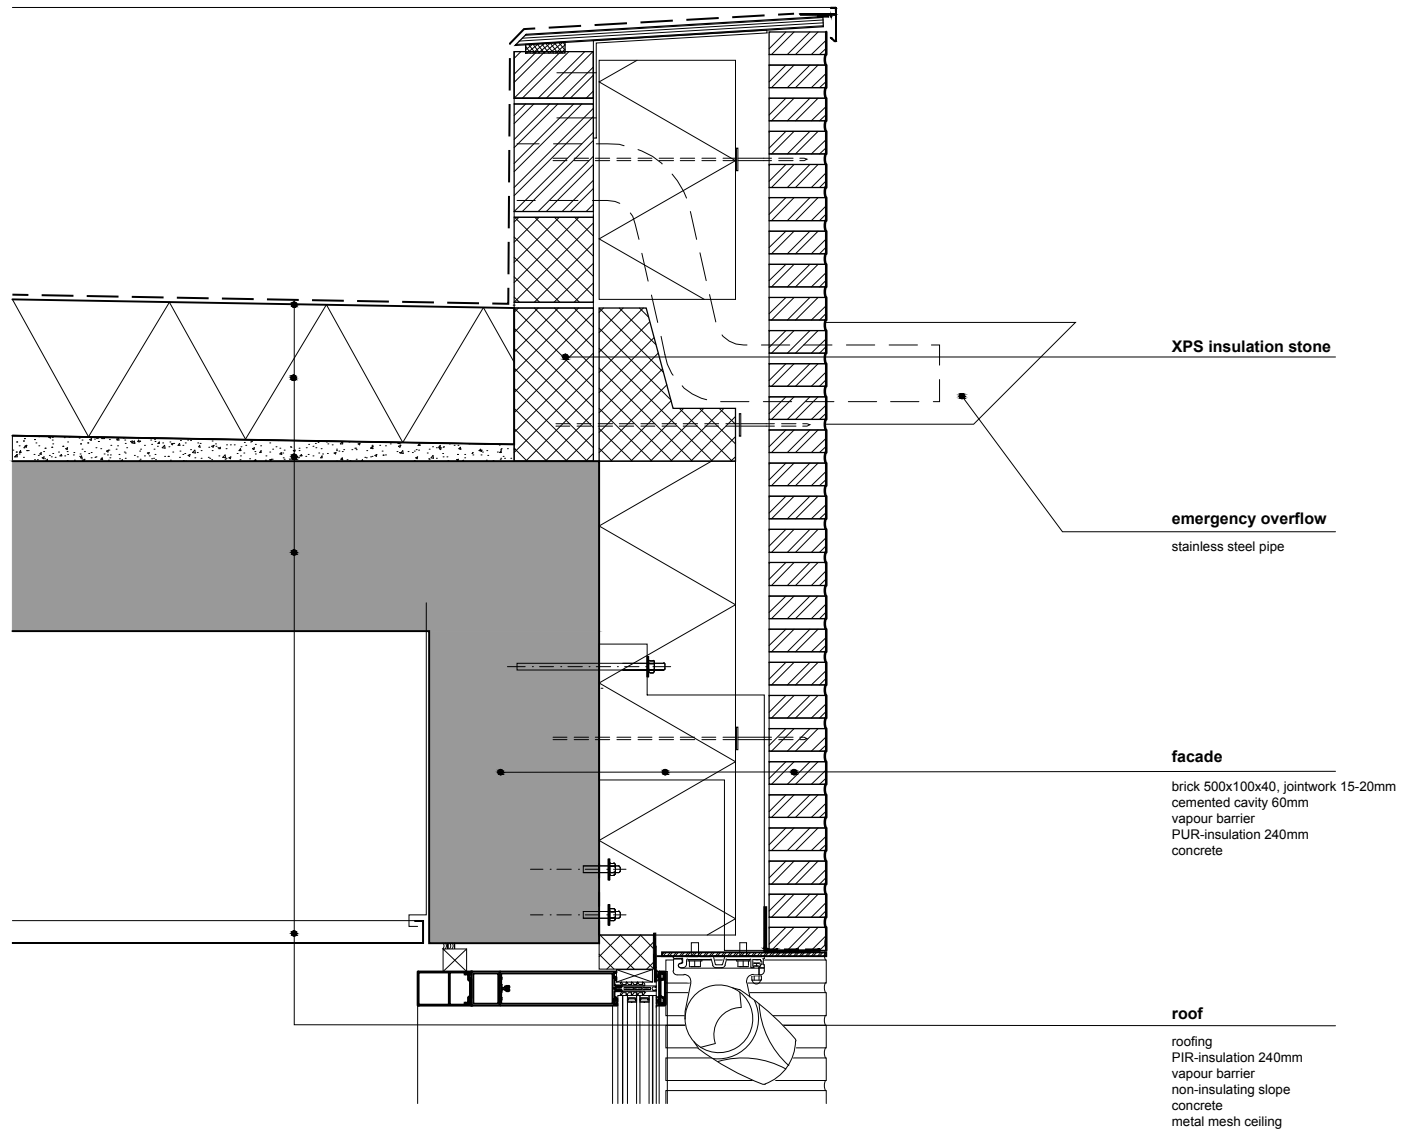

0 100 200 500
mm